
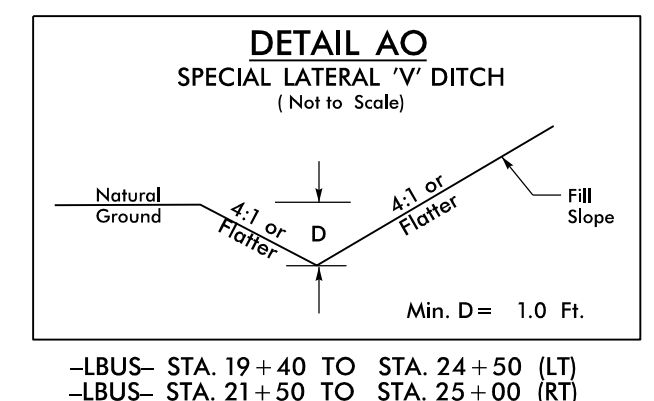


| | |
|---|--|
| PROJECT REFERENCE NO. R-2514C | SHEET NO. 27 |
| RW SHEET NO. | |
| ROADWAY DESIGN ENGINEER SEAL 033871 DANIEL W. GARDNER, JR. 3/26/2015 | HYDRAULICS ENGINEER SEAL 032581 BROOK E. ANDERSON 3/25/2015 |

MATCHLINE -LBUS- STA. 24 + 00.00 SEE SHEET 26

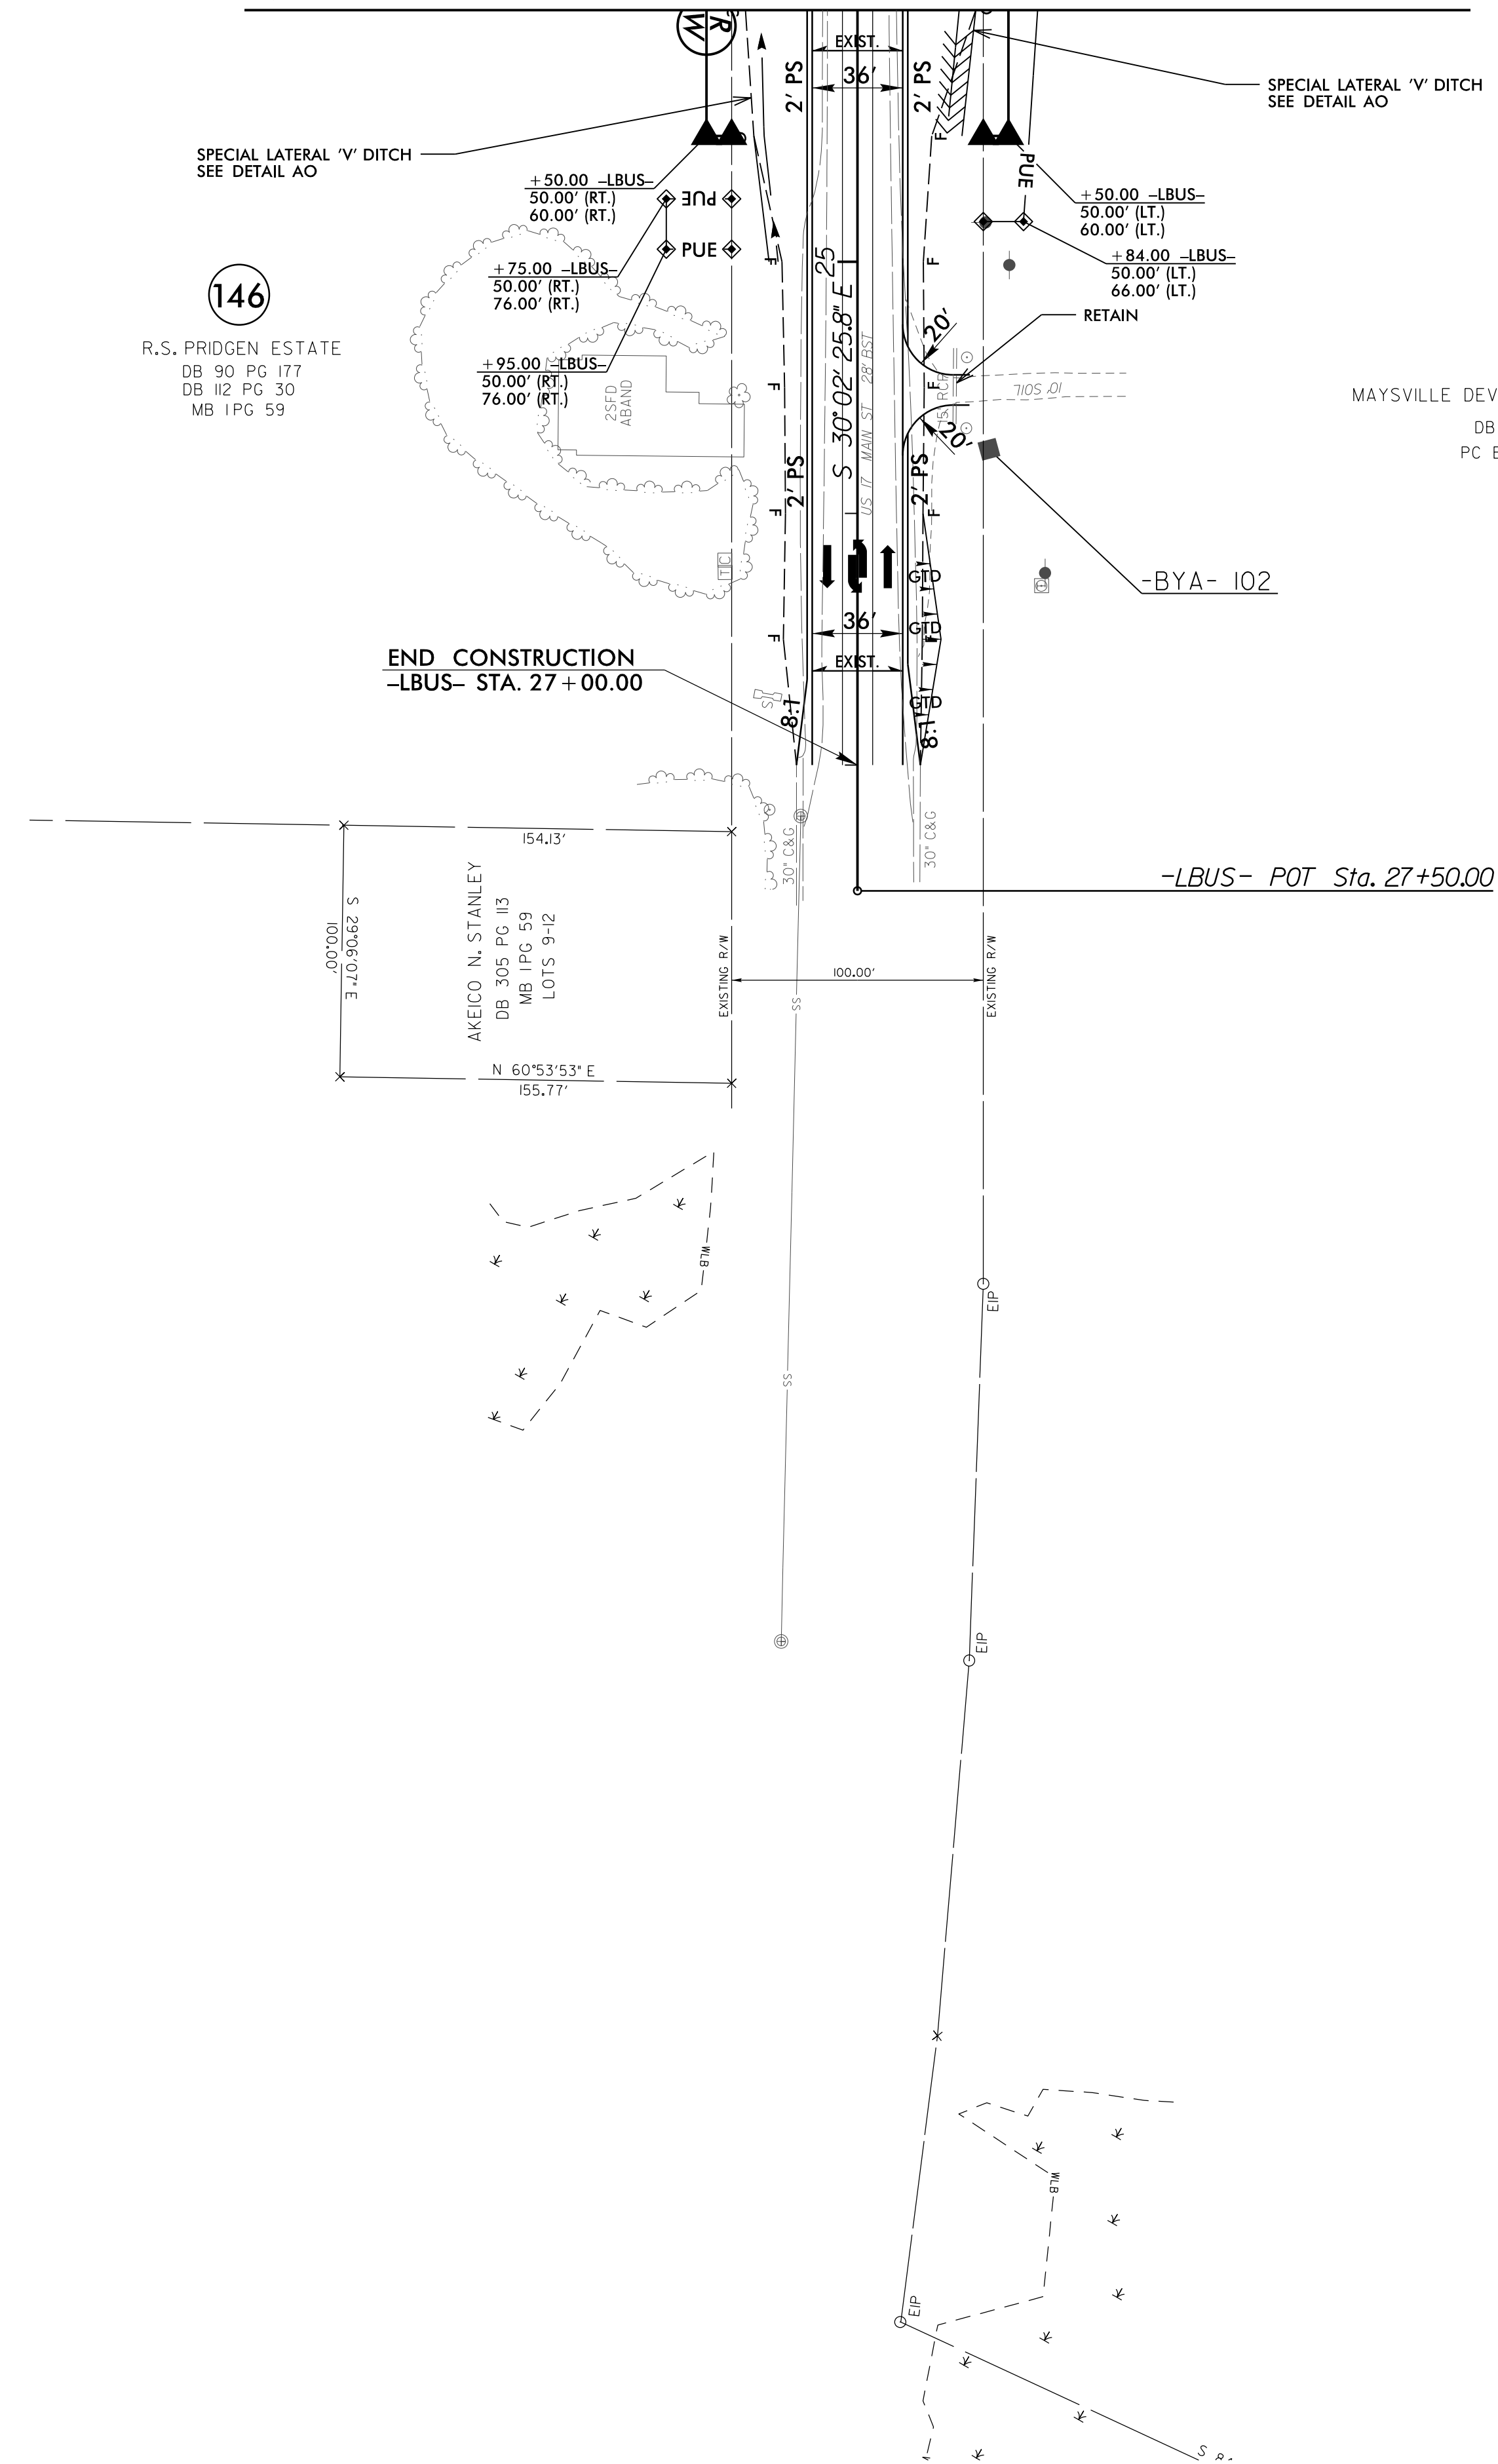

-LBUS- STA. 19+40 TO STA. 24+50 (LT)
-LBUS- STA. 21+50 TO STA. 25+00 (RT)

NAD 83/NSRS 2007

REVISIONS

8/17/99
 3/18/2015
 P:\852201\Cadd\2514C\Roadway\Proj\NR2514C_Roadway\psh_27.dgn
 3/18/2015
 3/18/2015

SEE SHEET 40 FOR -LBUS- PROFILE