



5/28/99

PROJECT REFERENCE NO. R-2514C	SHEET NO. 44
ROADWAY DESIGN ENGINEER DANIEL W. GARDNER, JR. SEAL 033871 3/27/05	HYDRAULICS ENGINEER BOB E. ANDERSON SEAL 032581 3/27/05

# -DET3-

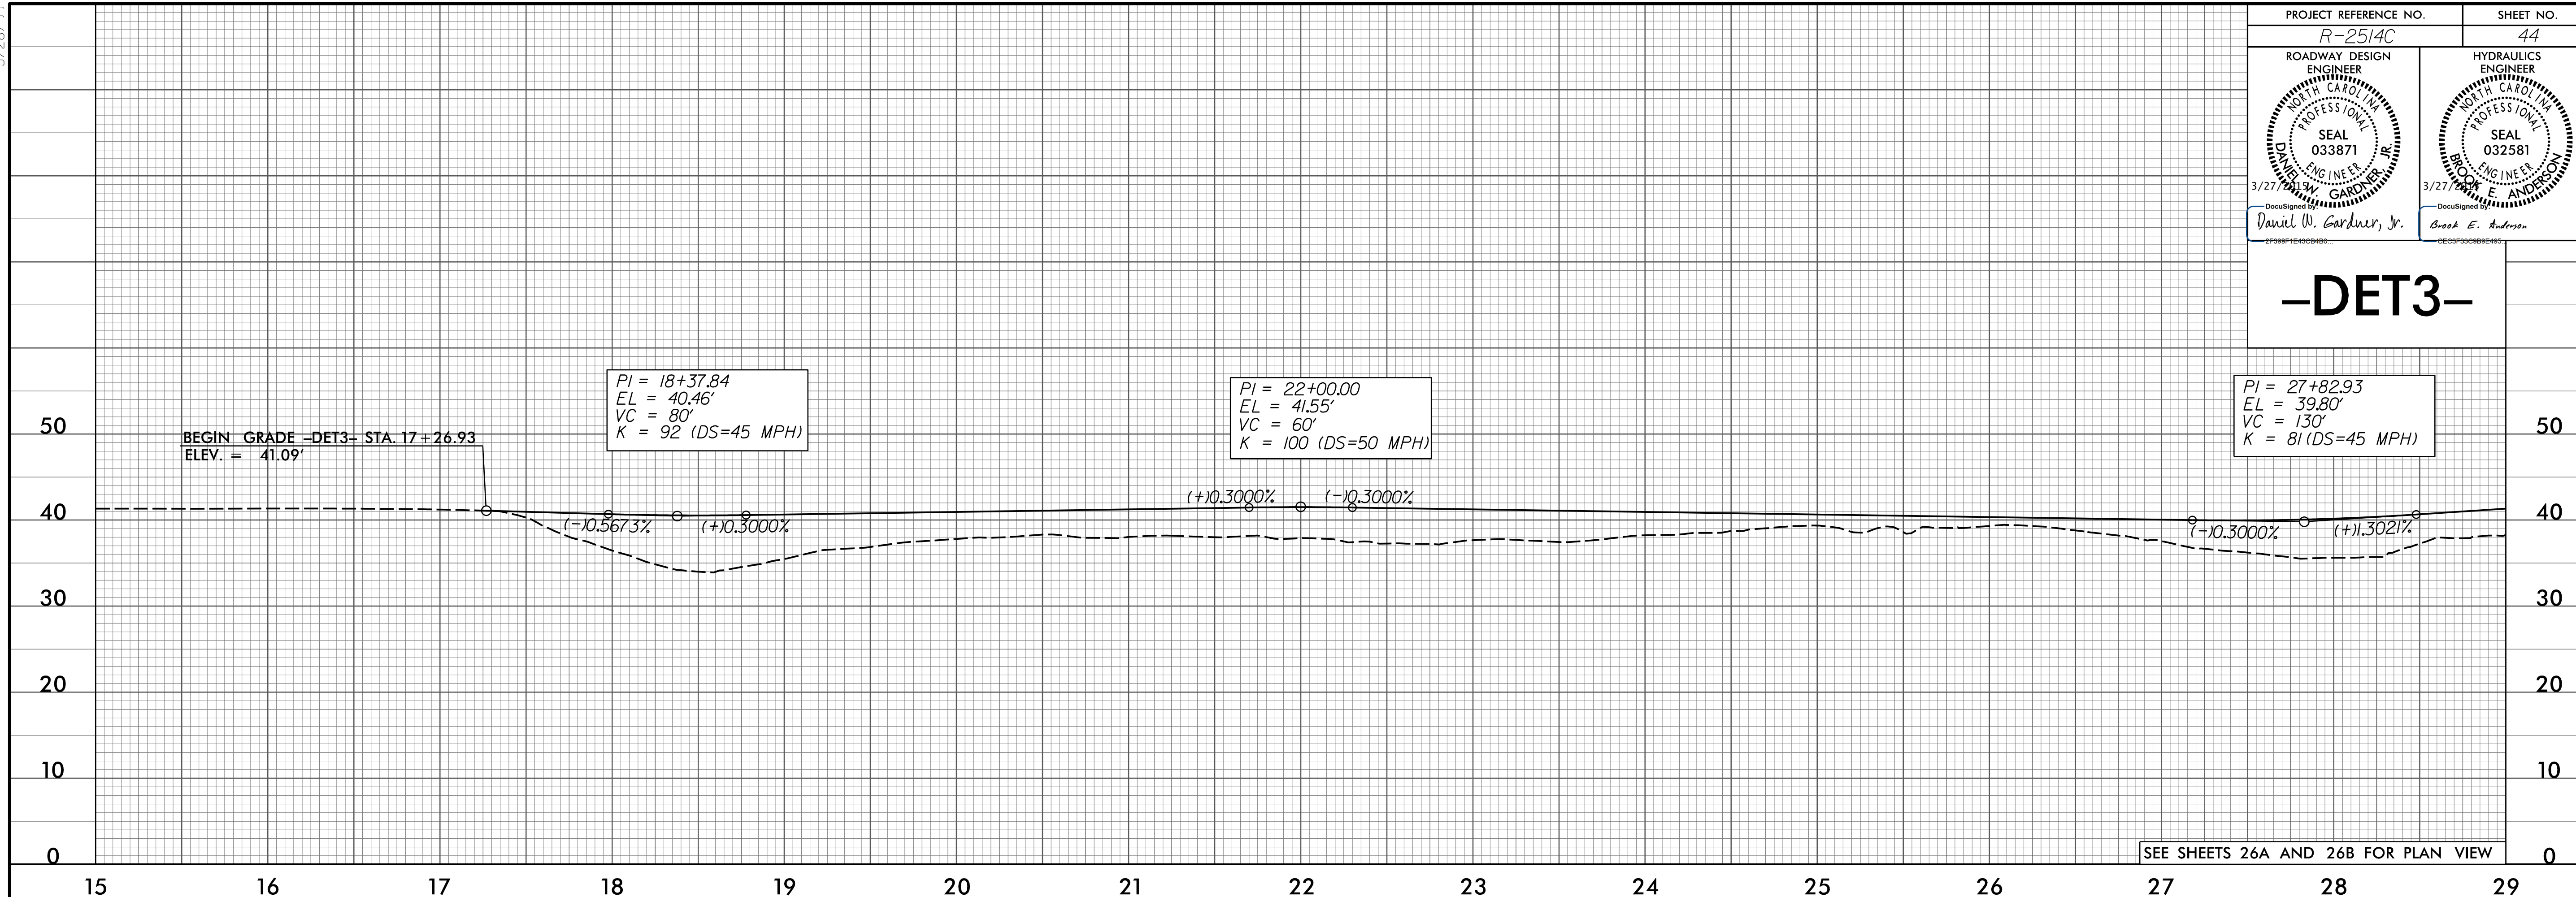

# -DET3-

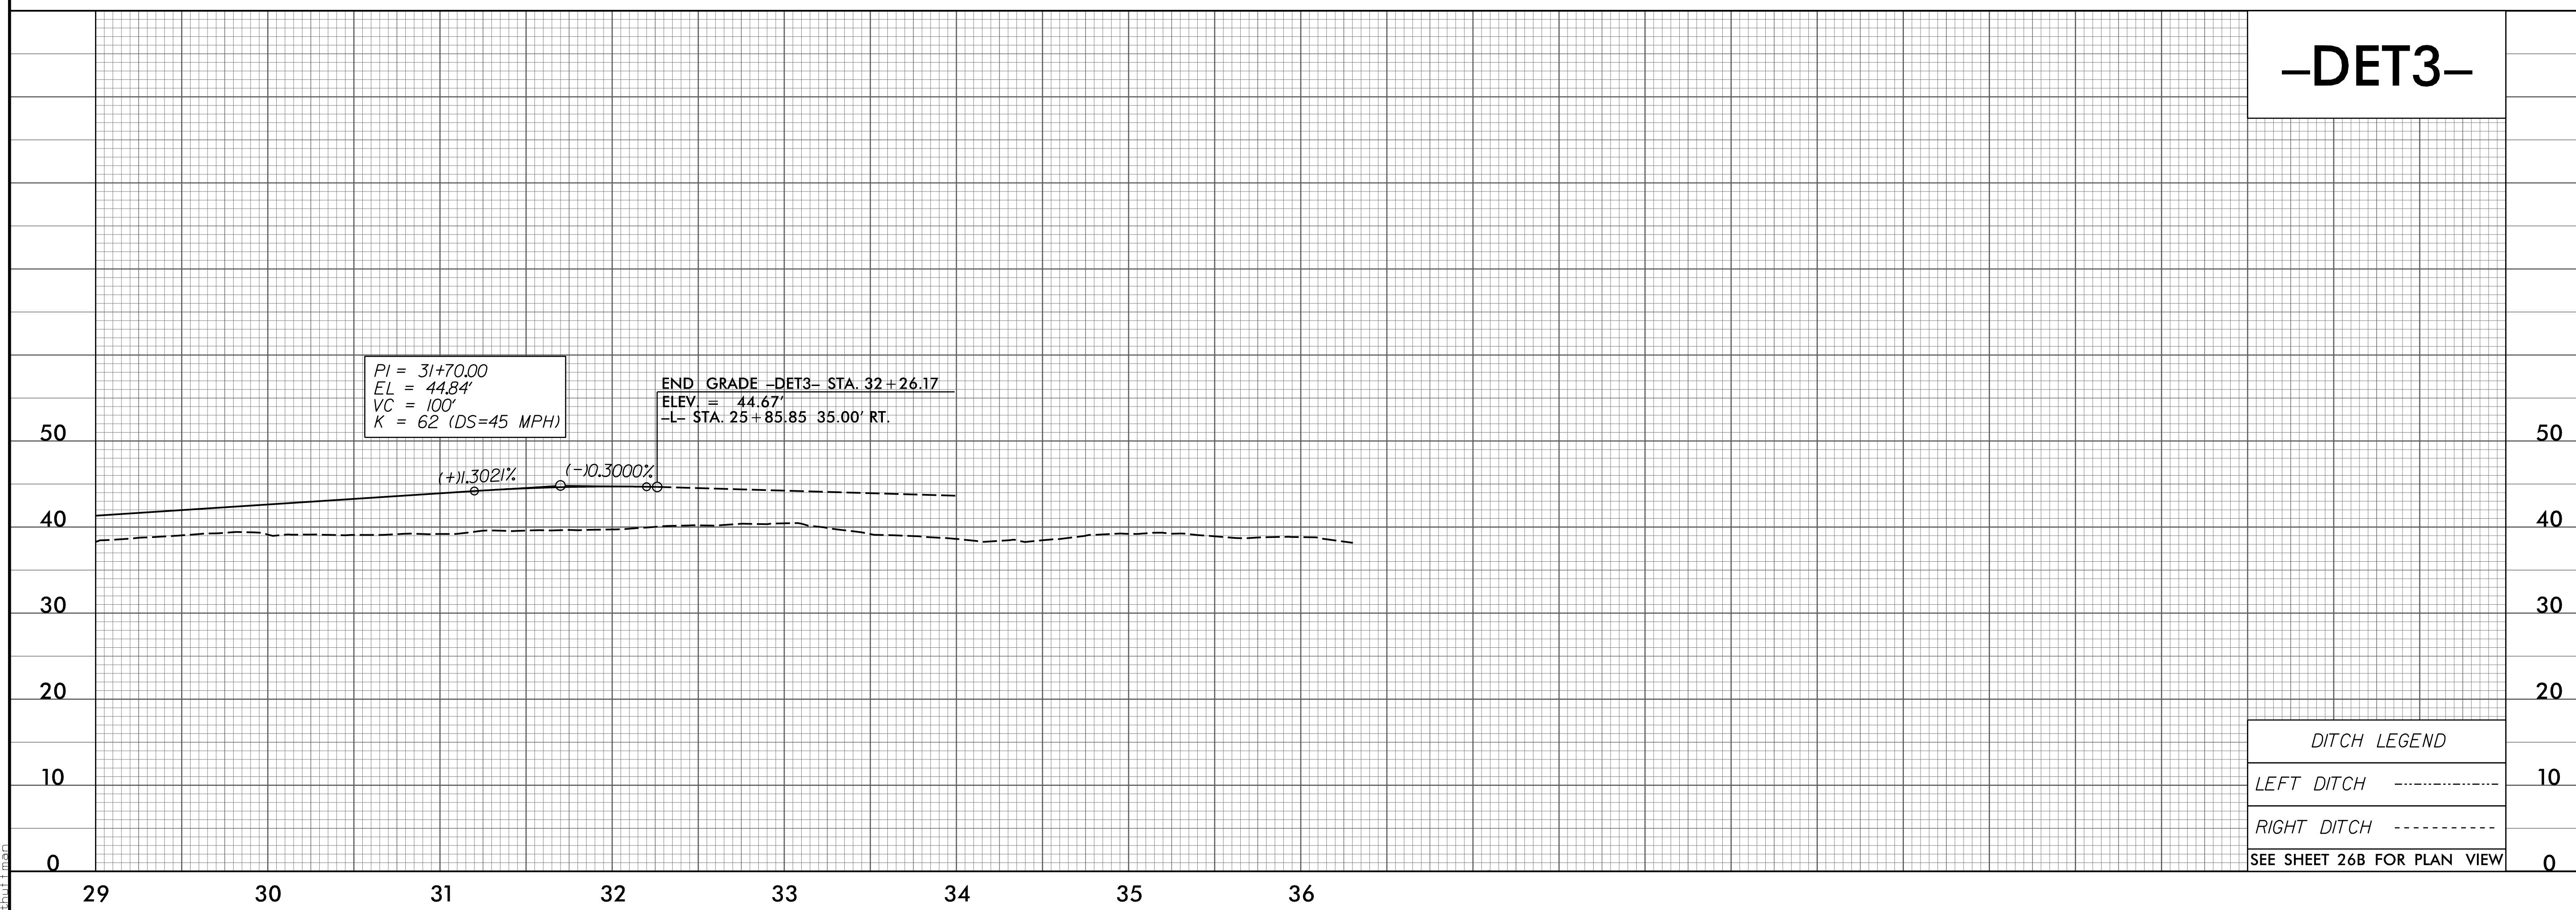

DITCH LEGEND	
LEFT DITCH	-----
RIGHT DITCH	-----
SEE SHEET 26B FOR PLAN VIEW	

P:\862501\Cadd\2514C\Roadway\Proj\2514C\_Rdy.plt.dgn