

5/28/99


PROJECT REFERENCE NO. <i>R-2514C</i>	SHEET NO. <i>45</i>
ROADWAY DESIGN ENGINEER NORTH CAROLINA PROFESSIONAL SEAL 033871 3/27/00 DANIEL W. GARDNER, JR.	HYDRAULICS ENGINEER NORTH CAROLINA PROFESSIONAL SEAL 032581 3/27/00 BOB E. ANDERSON

-DET4-



SEE SHEET 18A FOR PLAN VIEW

-DET5-

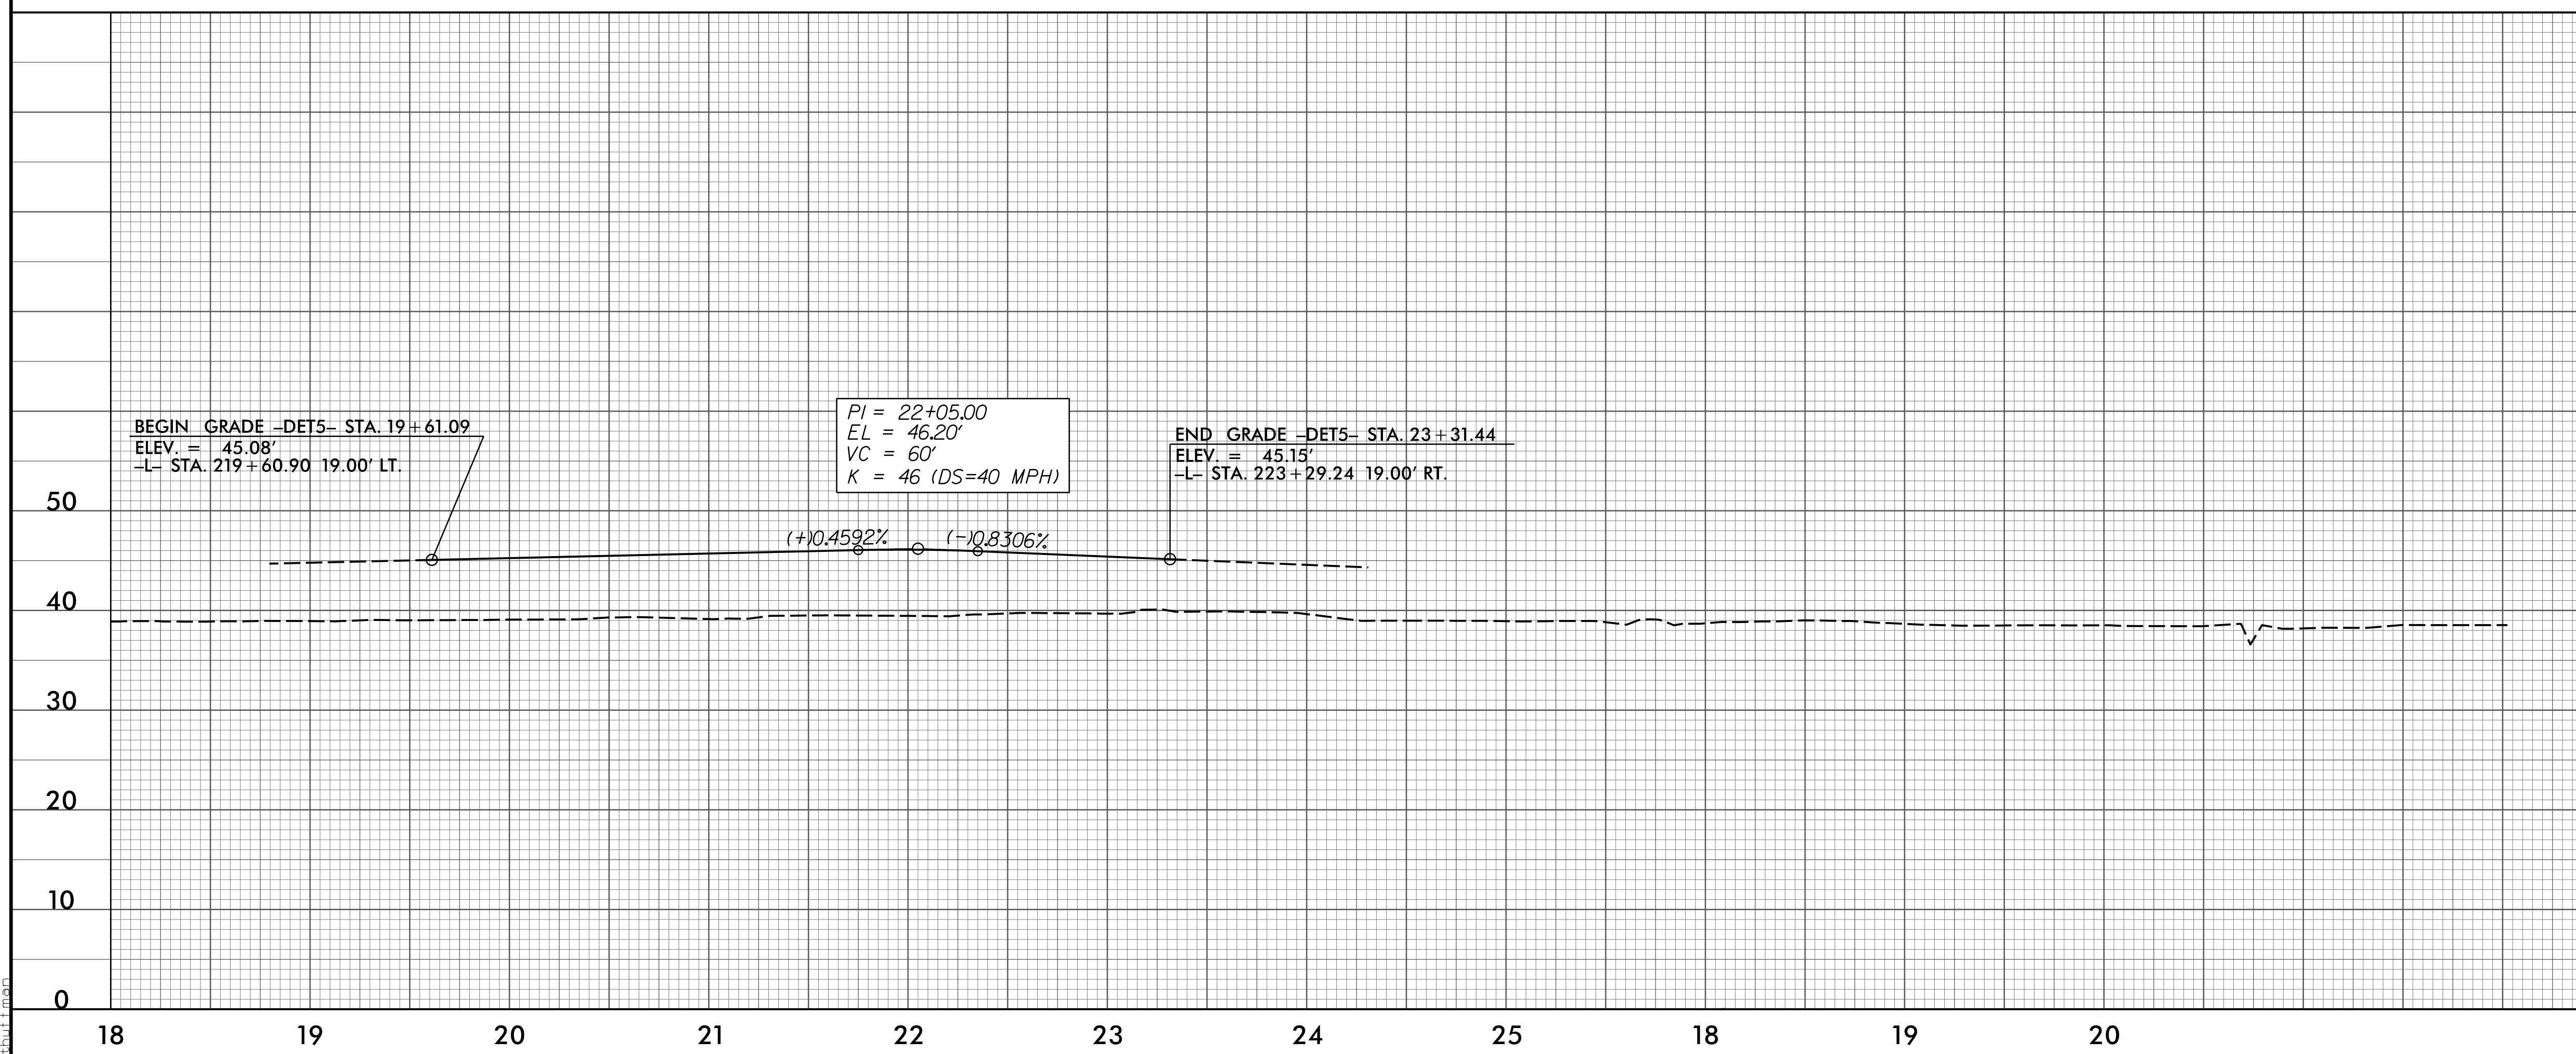

DITCH LEGEND	
LEFT DITCH	-----
RIGHT DITCH	-----

SEE SHEET 18B FOR PLAN VIEW

P:\8\2015\01\Cadd\2514C\Roadway\Proj\2514C_Rdy.plt.dgn