


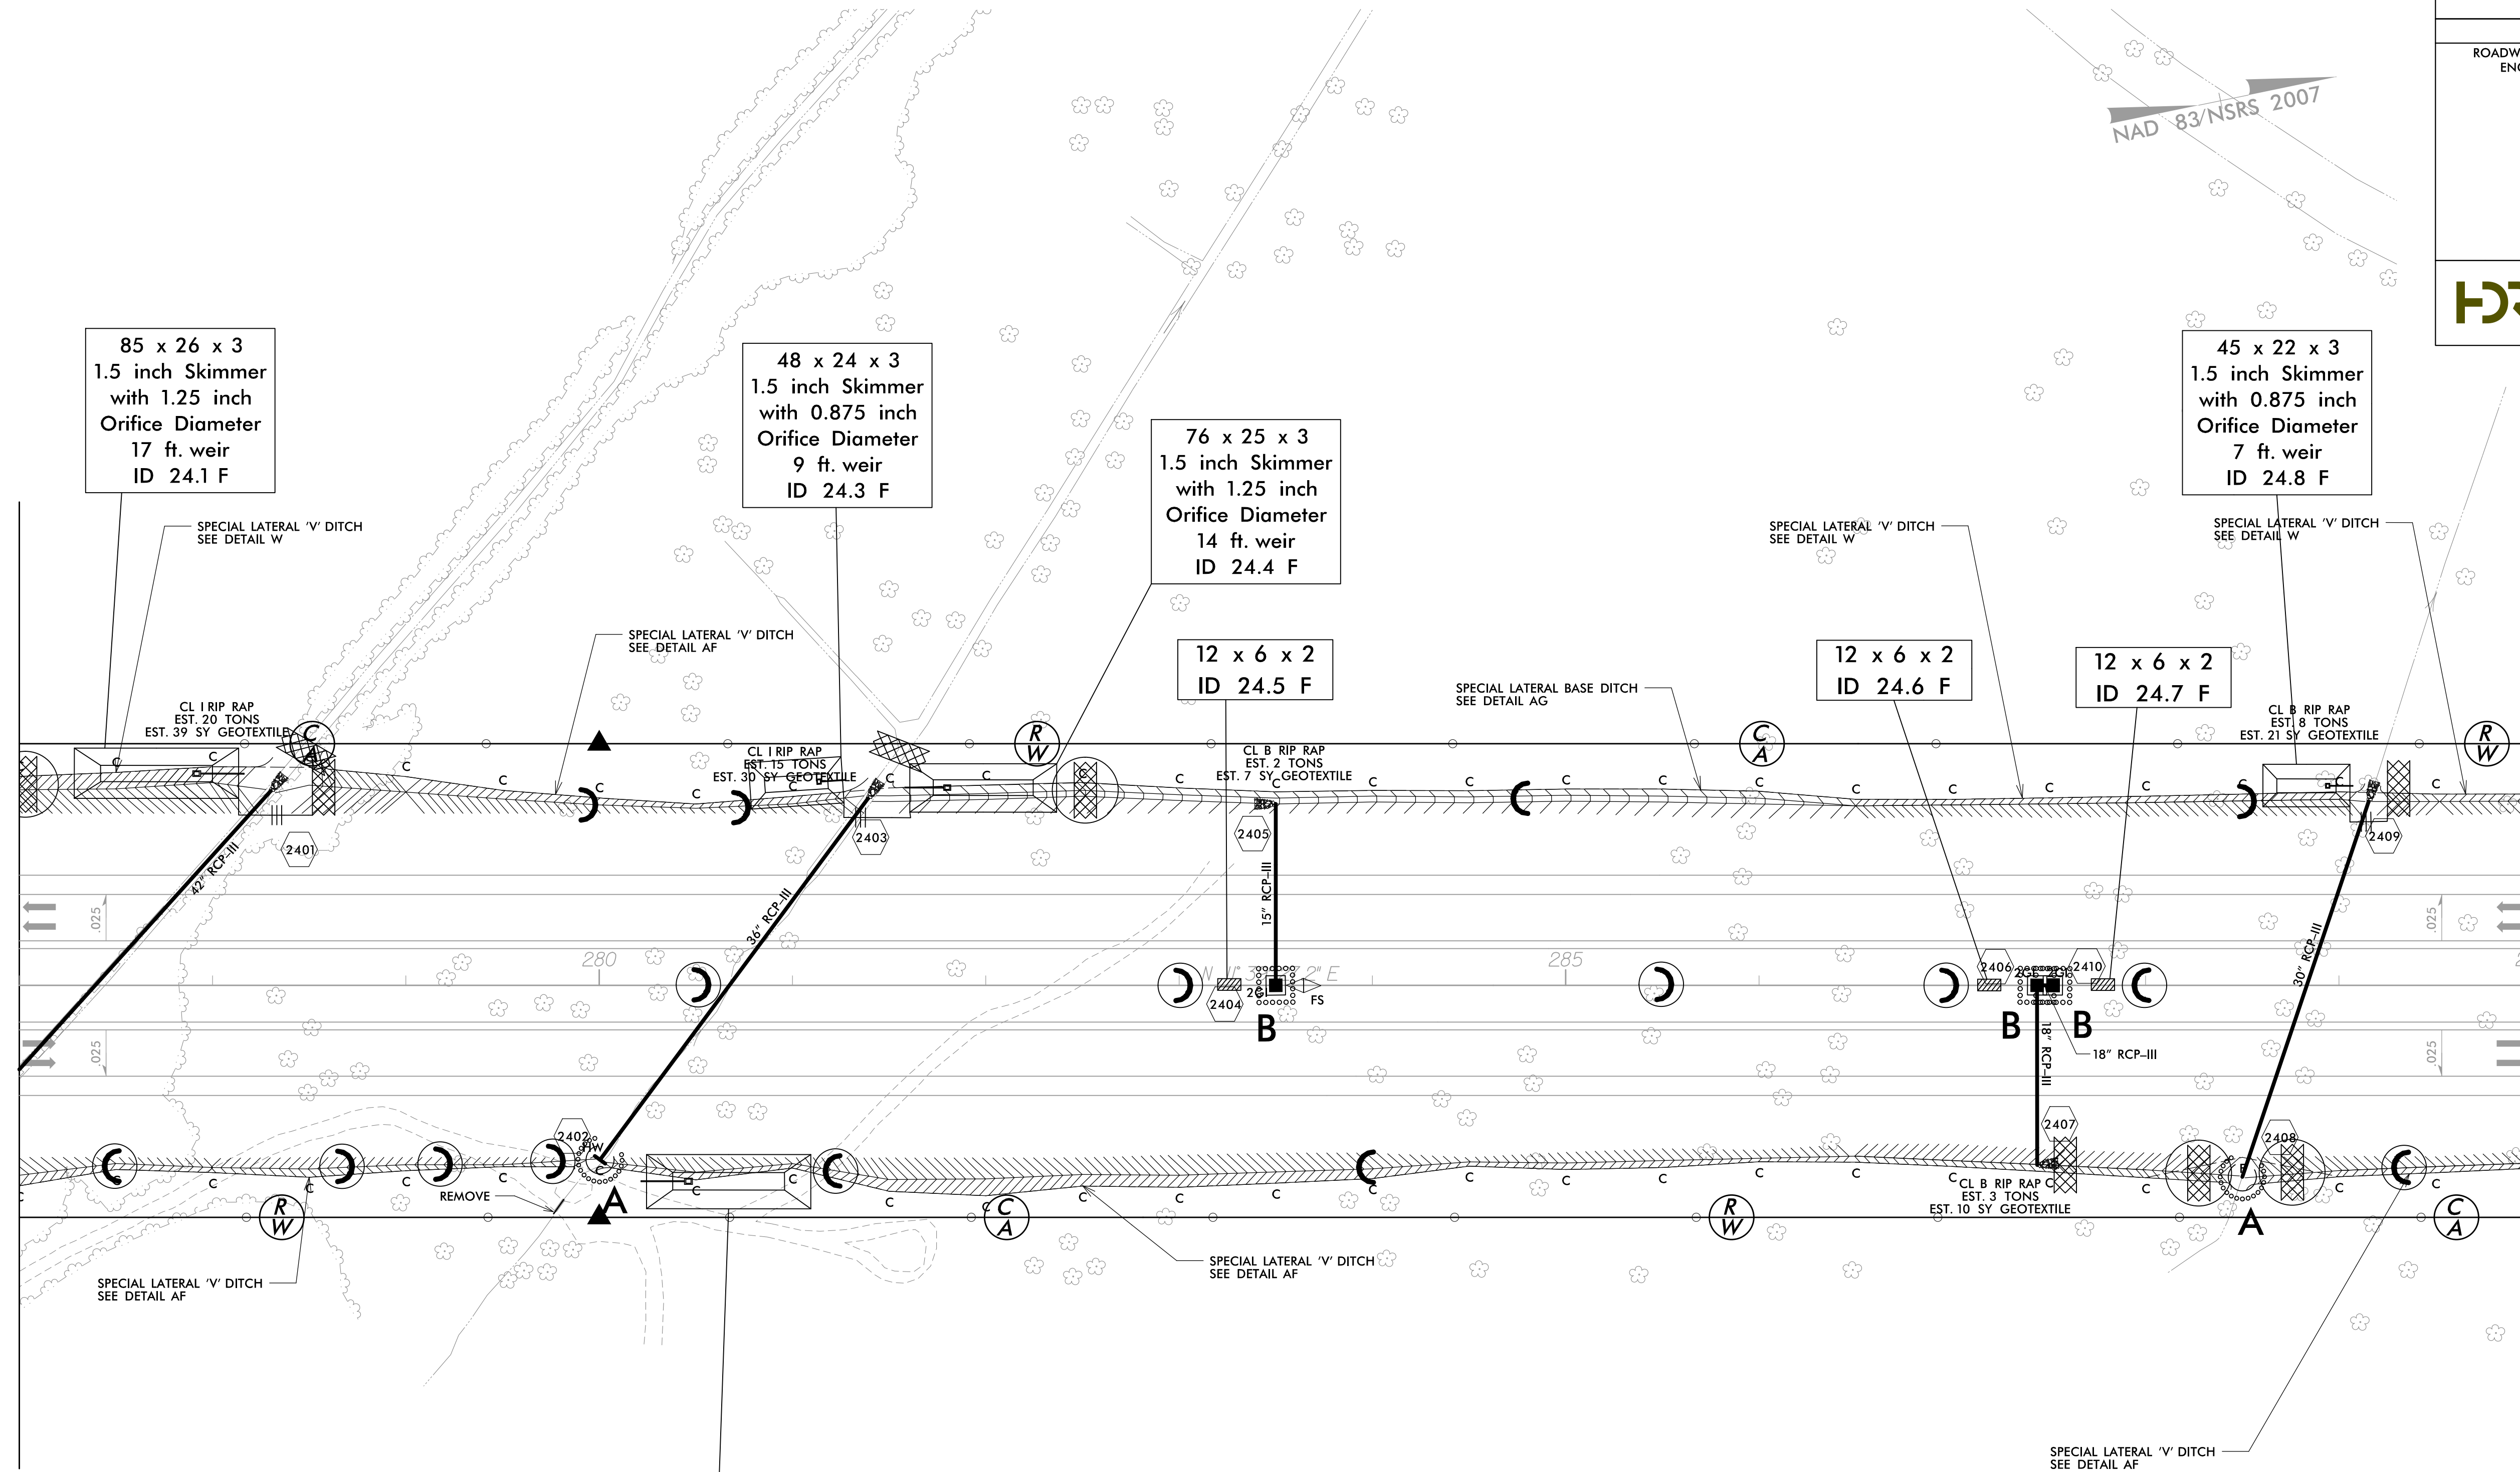
PROJECT REFERENCE NO.		SHEET NO.	
R-2514C		EC-49/CONST.24	
RW SHEET NO.			
ROADWAY DESIGN ENGINEER		HYDRAULICS ENGINEER	
 HDR Engineering, Inc. of the Carolinas 3733 National Drive, Suite 207 Raleigh, N.C. 27612 N.C.B.E.L.S. License Number: F-0116			

8/17/99

NAD 83/NSRS 2007

MATCHLINE -L- STA. 277 + 00.00 SEE SHEET 23

MATCHLINE -L- STA. 290 + 00.00 SEE SHEET 25



REVISIONS

2/2/2015 10:24:13 AM I:\2514C-Hyd-EC-FINAL_PSH.dgn

SEE SHEET 39 FOR -L- PROFILE