


UTILITIES BY OTHERS

NOTE:
ALL PROPOSED UTILITY WORK SHOWN ON THIS SHEET WILL BE DONE BY OTHERS. NO PAYMENT WILL BE MADE TO THE CONTRACTOR FOR PROPOSED UTILITY WORK SHOWN ON THIS SHEET.



NAD 83/NSRS 2007

MATCHLINE -L- STA. 141+00.00 SEE UO 11

MATCHLINE -L- STA. 154+00.00 SEE UO 13

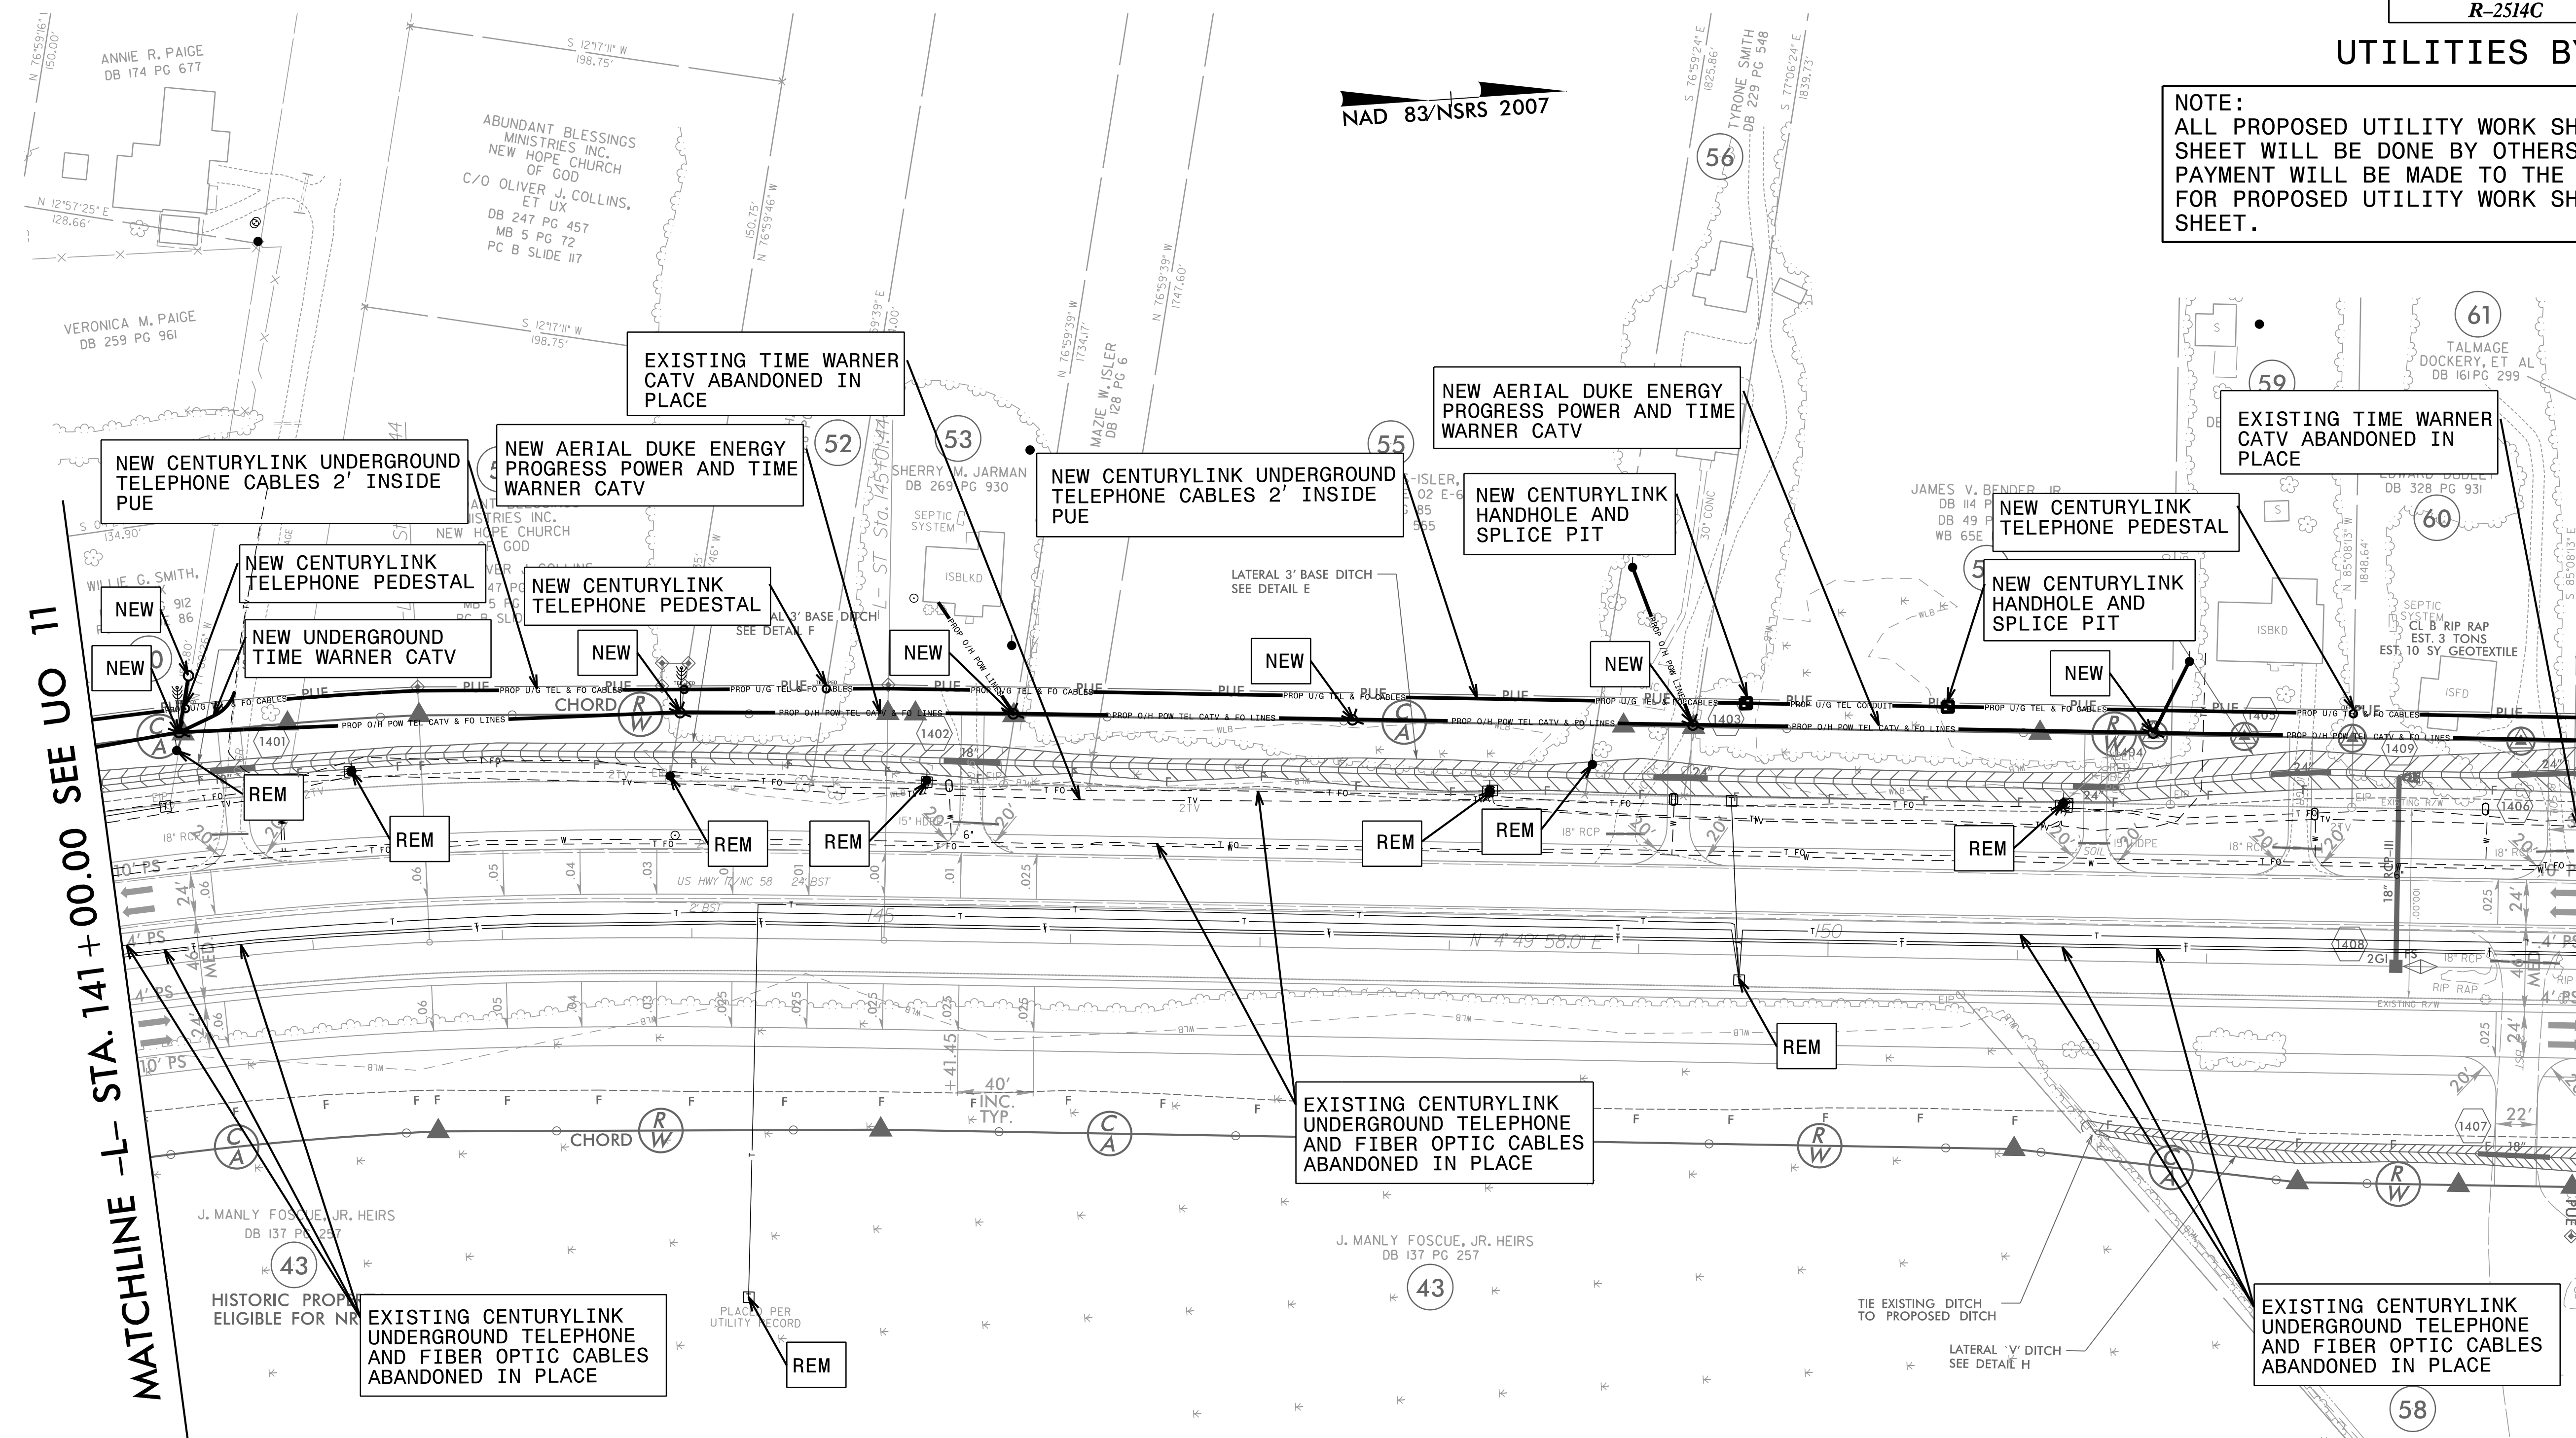

-L-	
PI Sta 139+50.54	PIs Sta 143+41.47
$\Delta = 19^{\circ}04'40.6''$ (RT)	$\Theta_s = 3^{\circ}38'50.9''$
$D = 3^{\circ}02'22.4''$	$L_s = 240.00'$
$L = 627.65'$	$LT = 160.03'$
$T = 316.76'$	$ST = 80.03'$
$R = 1,885.00'$	
$SE = .06$	
$RO = 240'$	

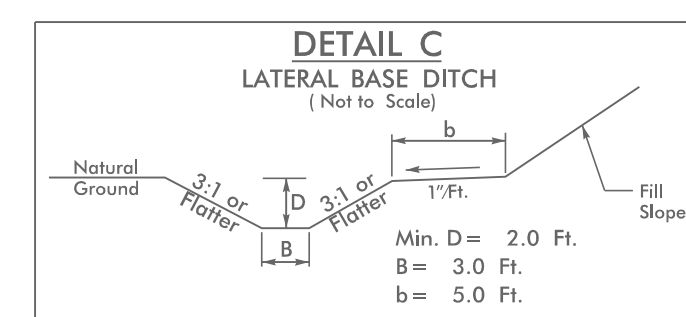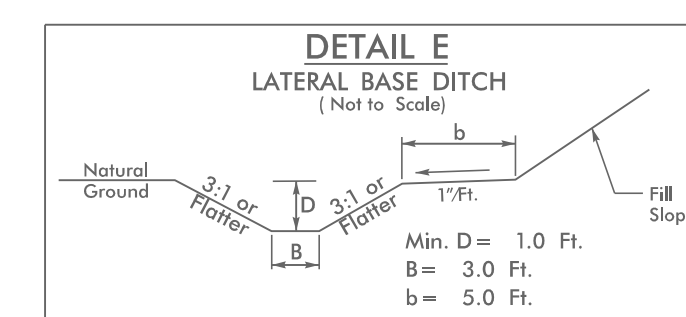

-L- STA. 104+50 TO STA. 142+00 LT DDE=4025 CY
-L- STA. 147+00 TO STA. 151+50 LT DDE=264 CY

-L- STA. 151+50 TO STA. 181+00 LT DDE=6255 CY

NOTES:

1. ALL CENTURYLINK UNDERGROUND TELEPHONE AND FIBER OPTIC IS TO BE ABANDONED IN PLACE. ALL PEDESTALS AND OTHER HARDWARE TO BE REMOVED. ALL CENTURYLINK RELOCATIONS ARE 2' INSIDE RW AND/OR PUE UNLESS OTHERWISE NOTED. ALL BORES TO BE 15' UNDER WETLANDS AS WELL AS UNDER -L- LINE AND PERPENDICULAR TO -L- LINE. BURIED CABLES AND BORES TO CLEAR UNDERCUT AREAS AND DITCH'S BY A MINIMUM OF 3'
2. ALL TIME WARNER CATV IS TO BE ABANDONED IN PLACE. ALL PEDESTALS AND OTHER HARDWARE TO BE REMOVED.

UTILITY OWNERS ON THIS SHEET

- DUKE PROGRESS ENERGY - POWER
- TIME WARNER - CATV
- CENTURYLINK - TELEPHONE AND FIBER OPTIC

PLANS PREPARED BY :
RK&K
RUMMEL, KLEPPER & KAHL, LLP
900 RIDGEFIELD DRIVE SUITE 350
RALEIGH, NORTH CAROLINA 27609-3960
NC LICENSE NO. F-0112 • (919) 878-9560