


8/23/99

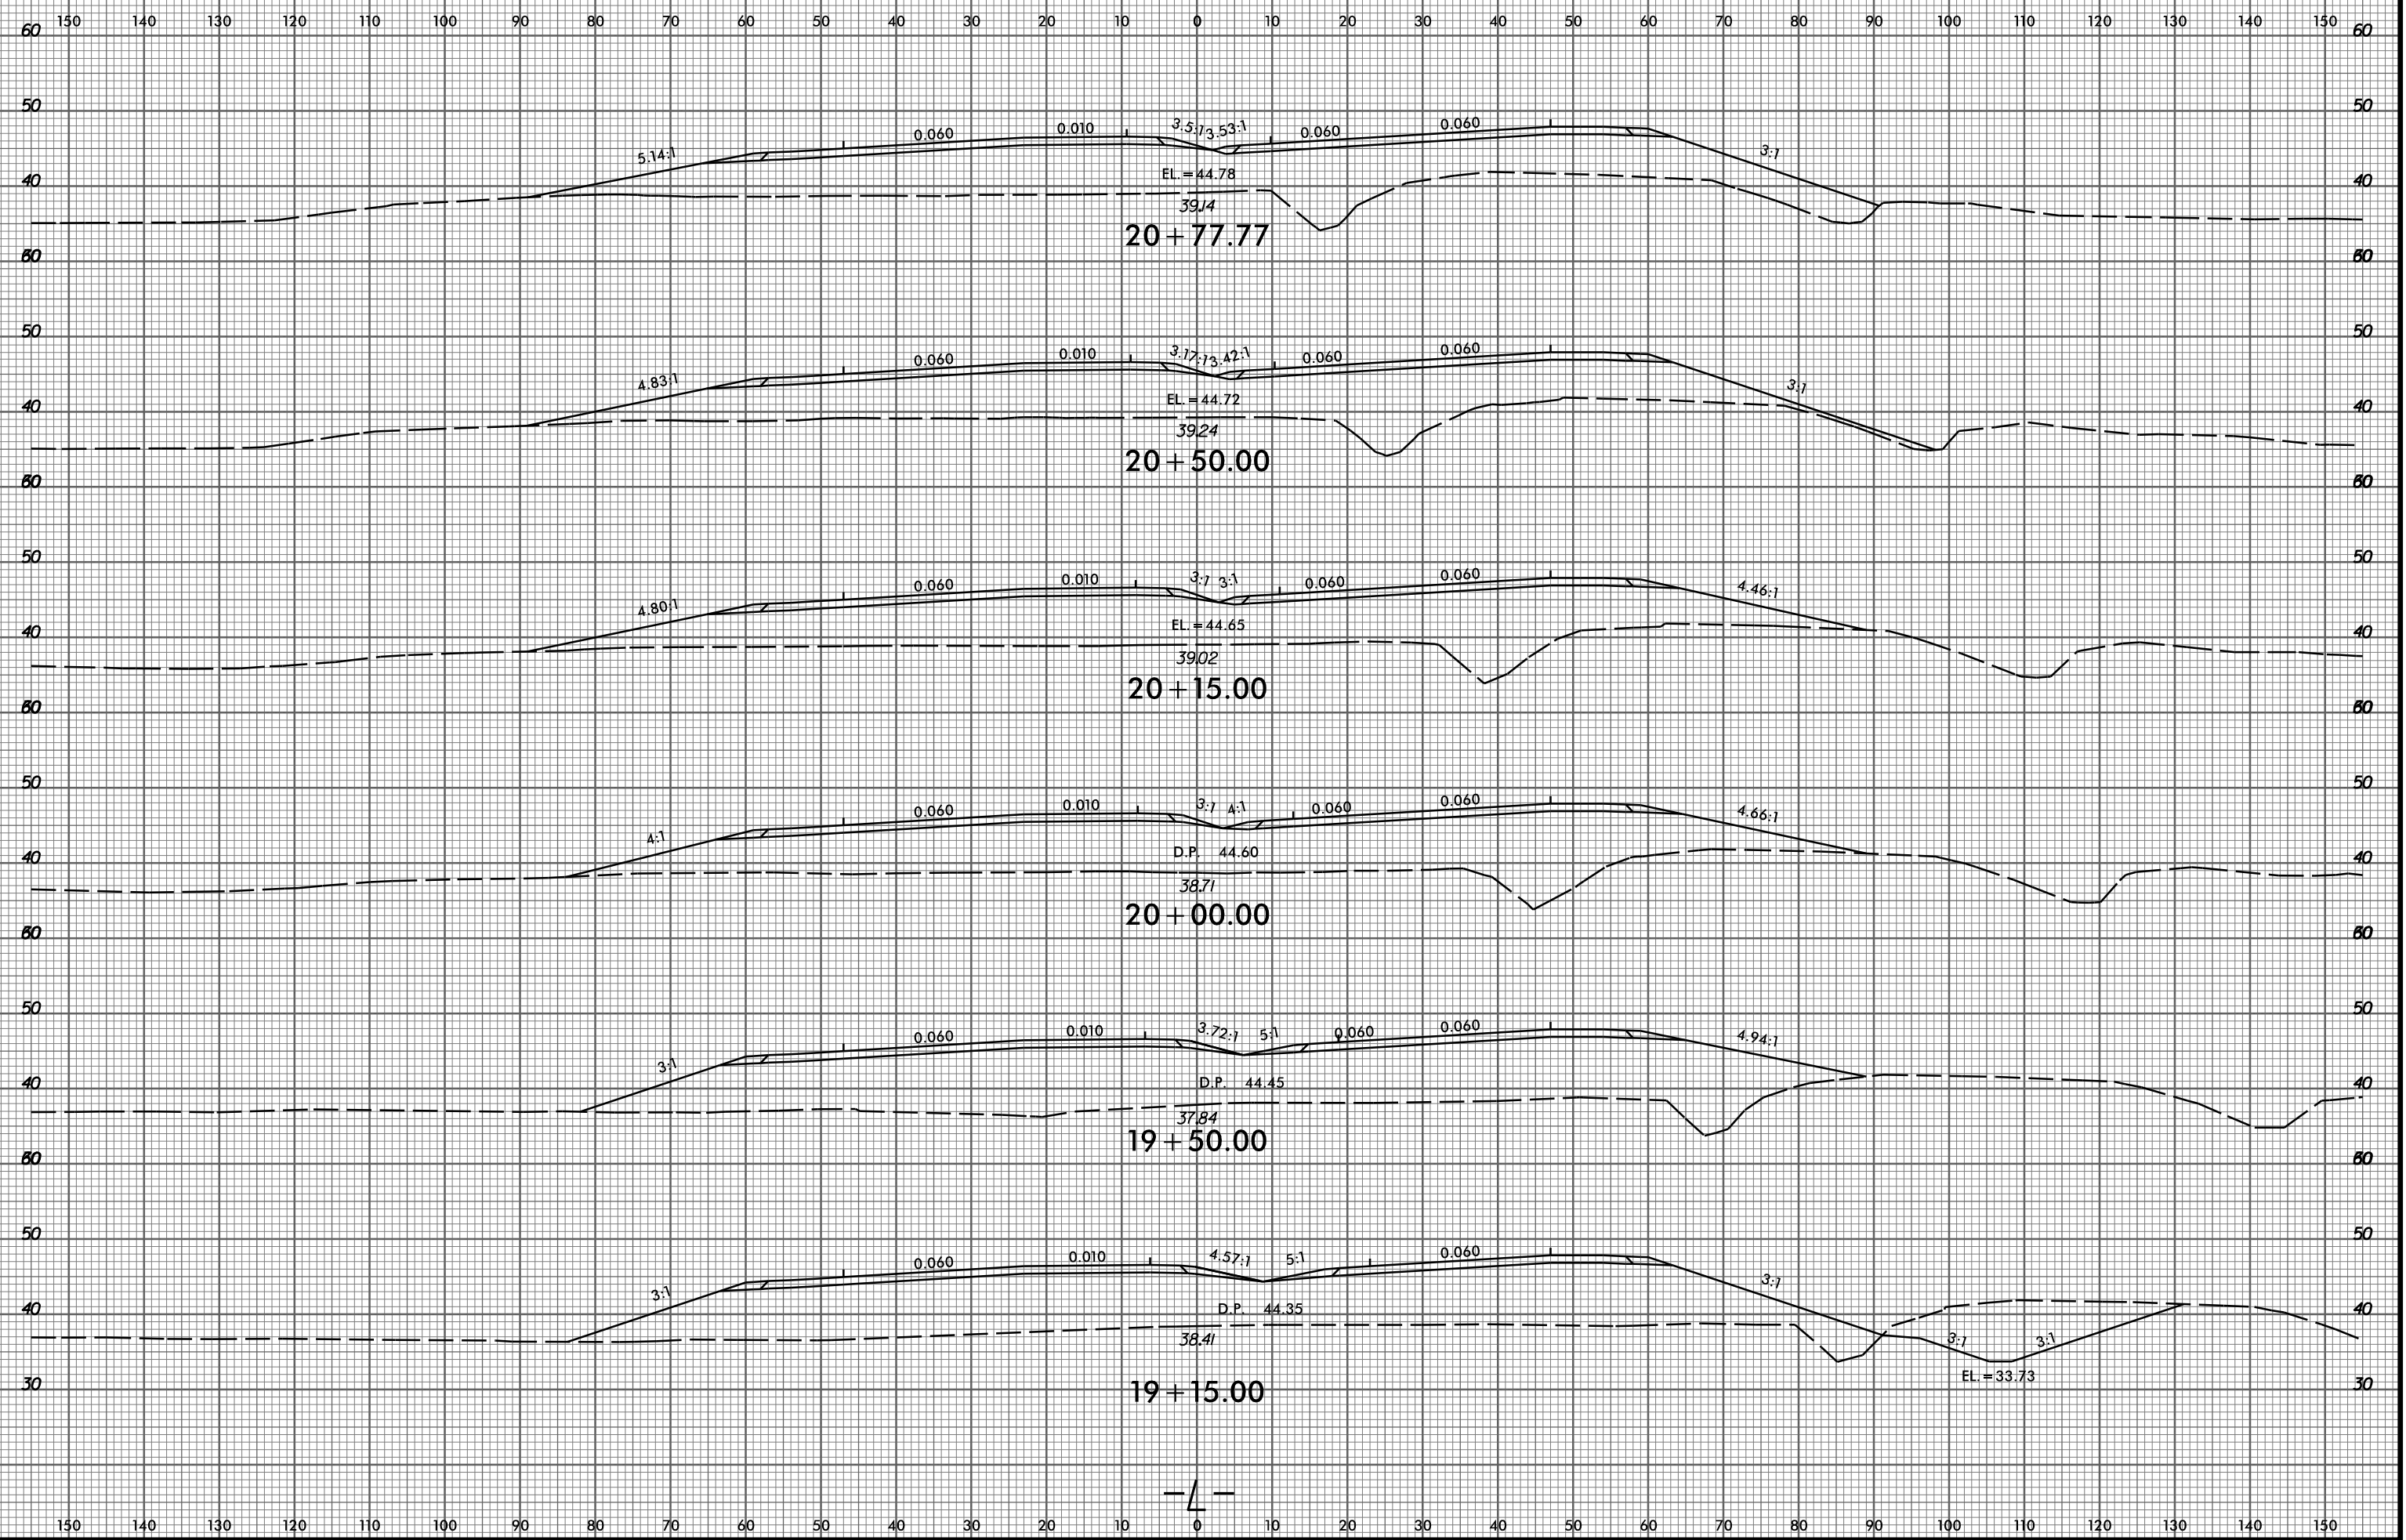

P:\8522-01\Cadd\R2514C\Roadway\XSC\R2514C\_Rdy\_xp1.L.dgn  
amedin

