


8/23/99

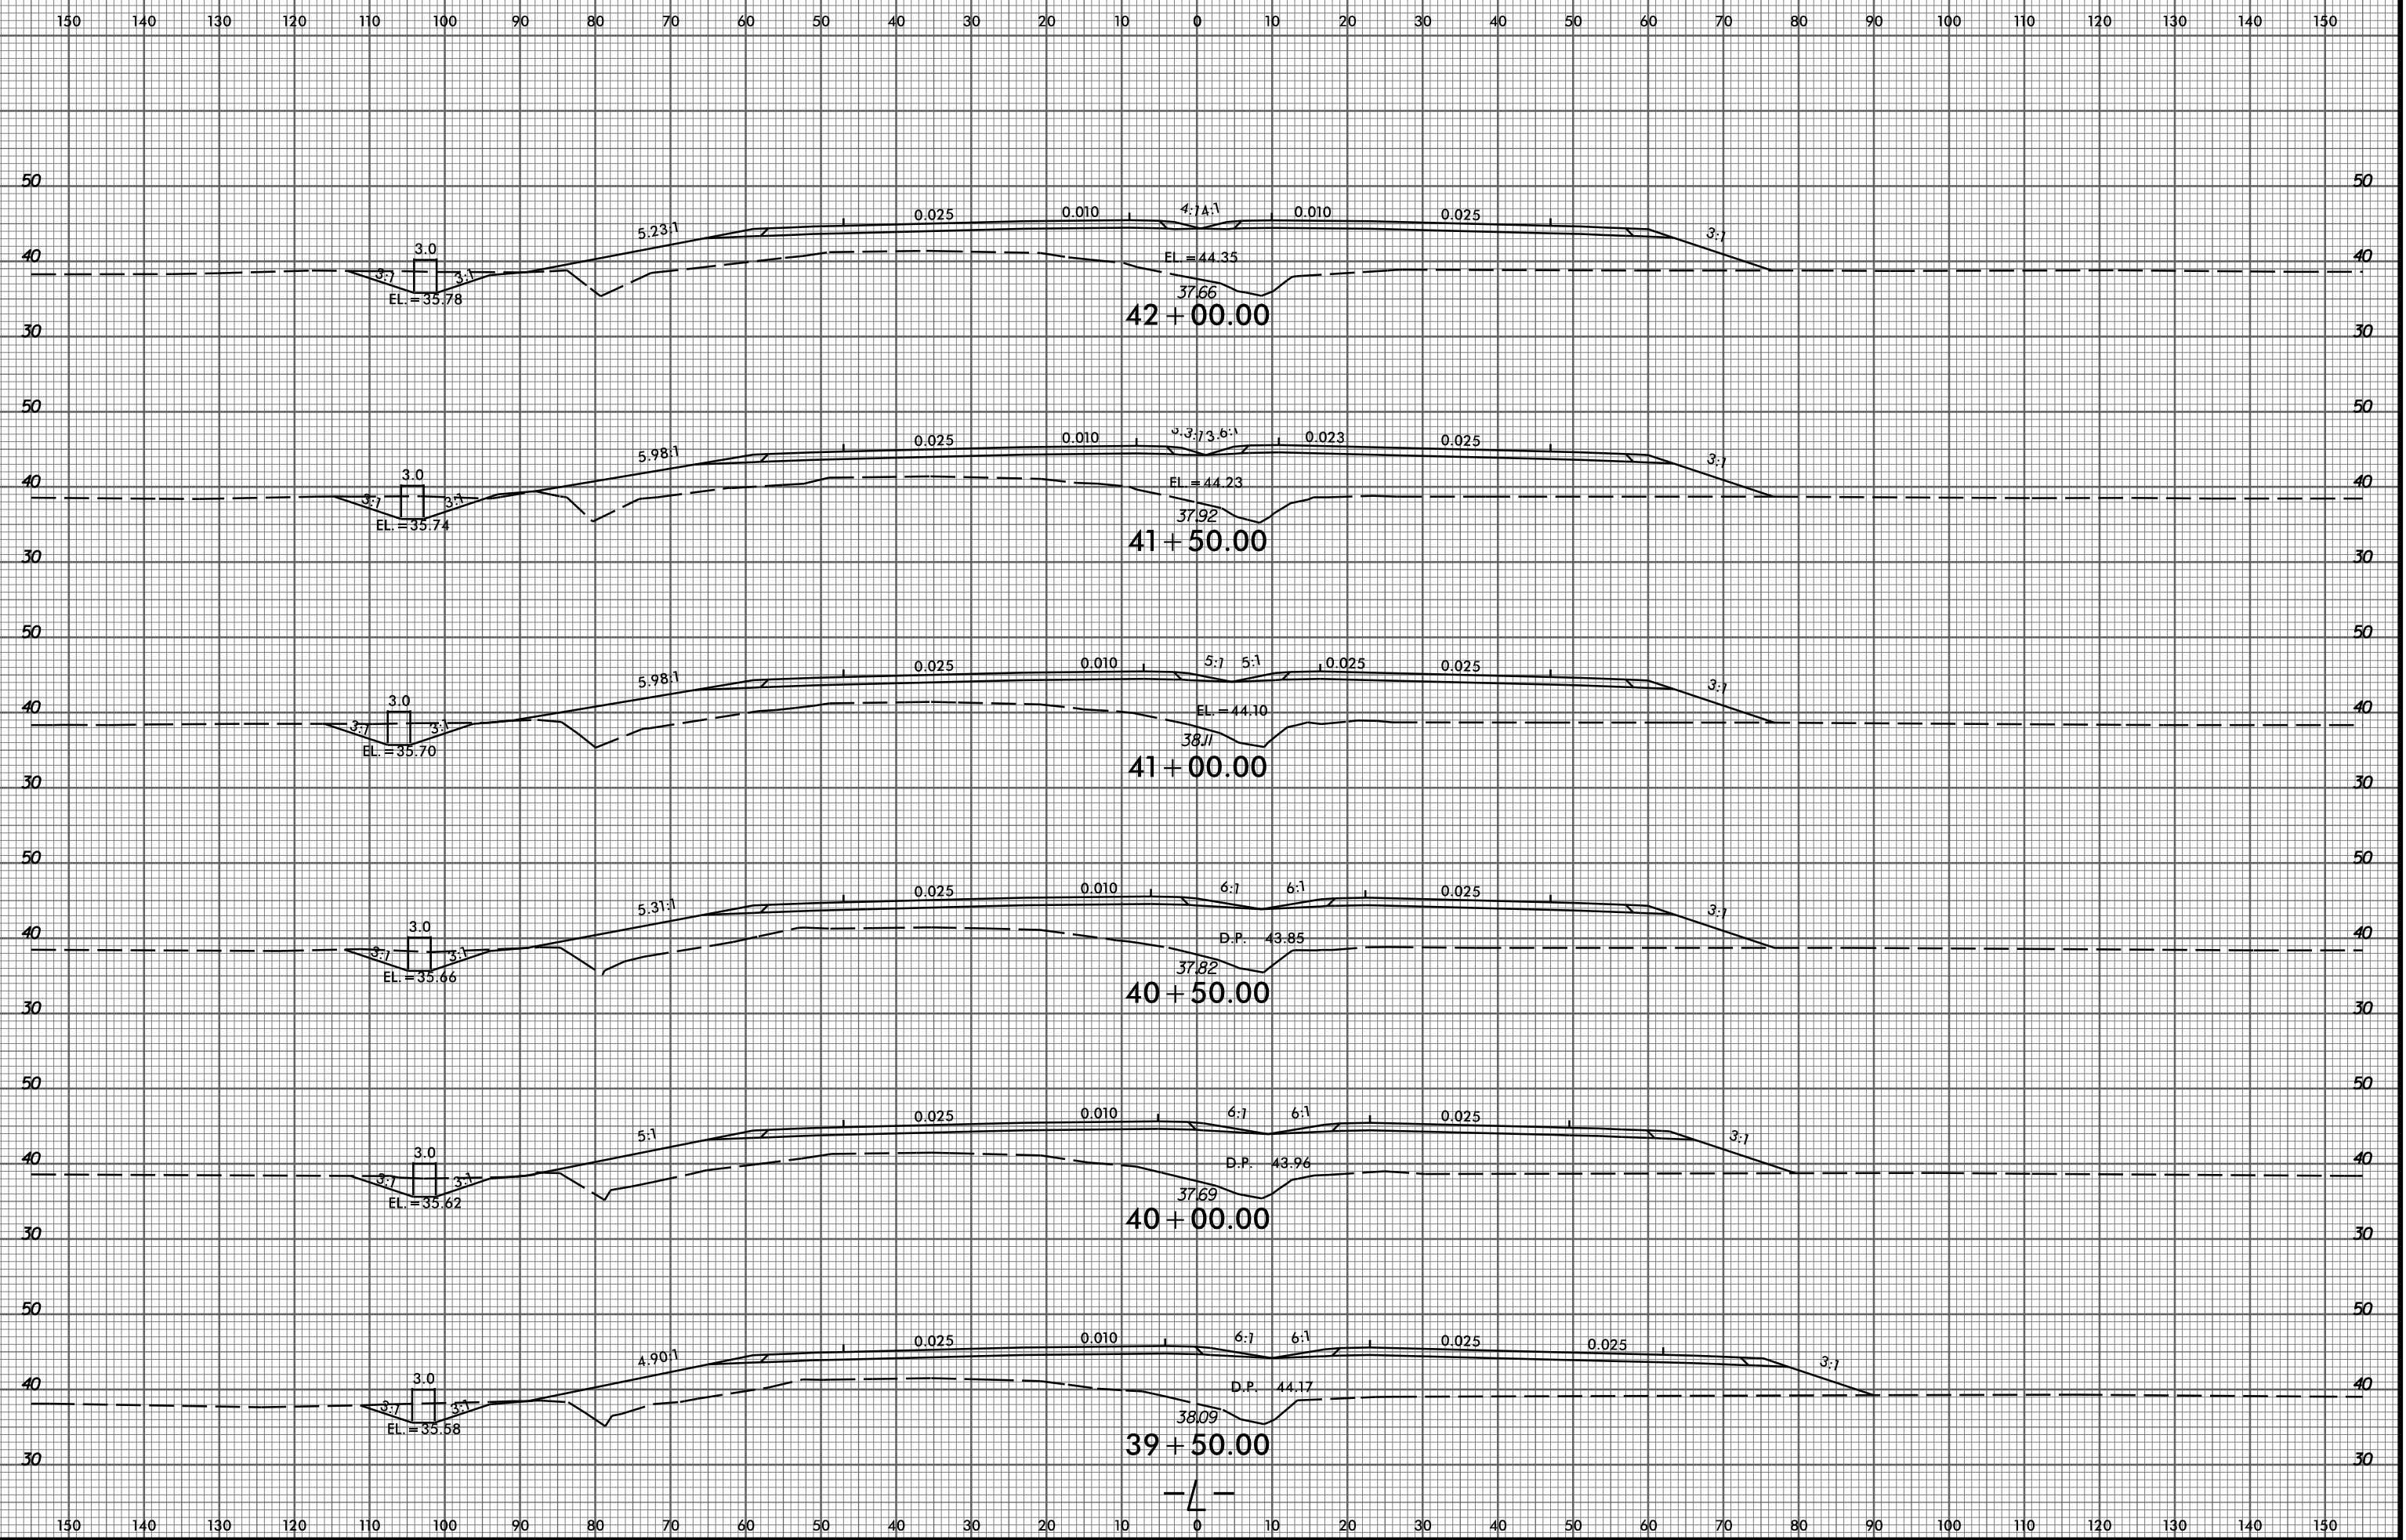

2/9/2015  
P:\6522-01\Cadd\2514C\Roadway\XSC\2514C\_Rdwy\_xp.L.dgn  
amedlin