


8/23/99

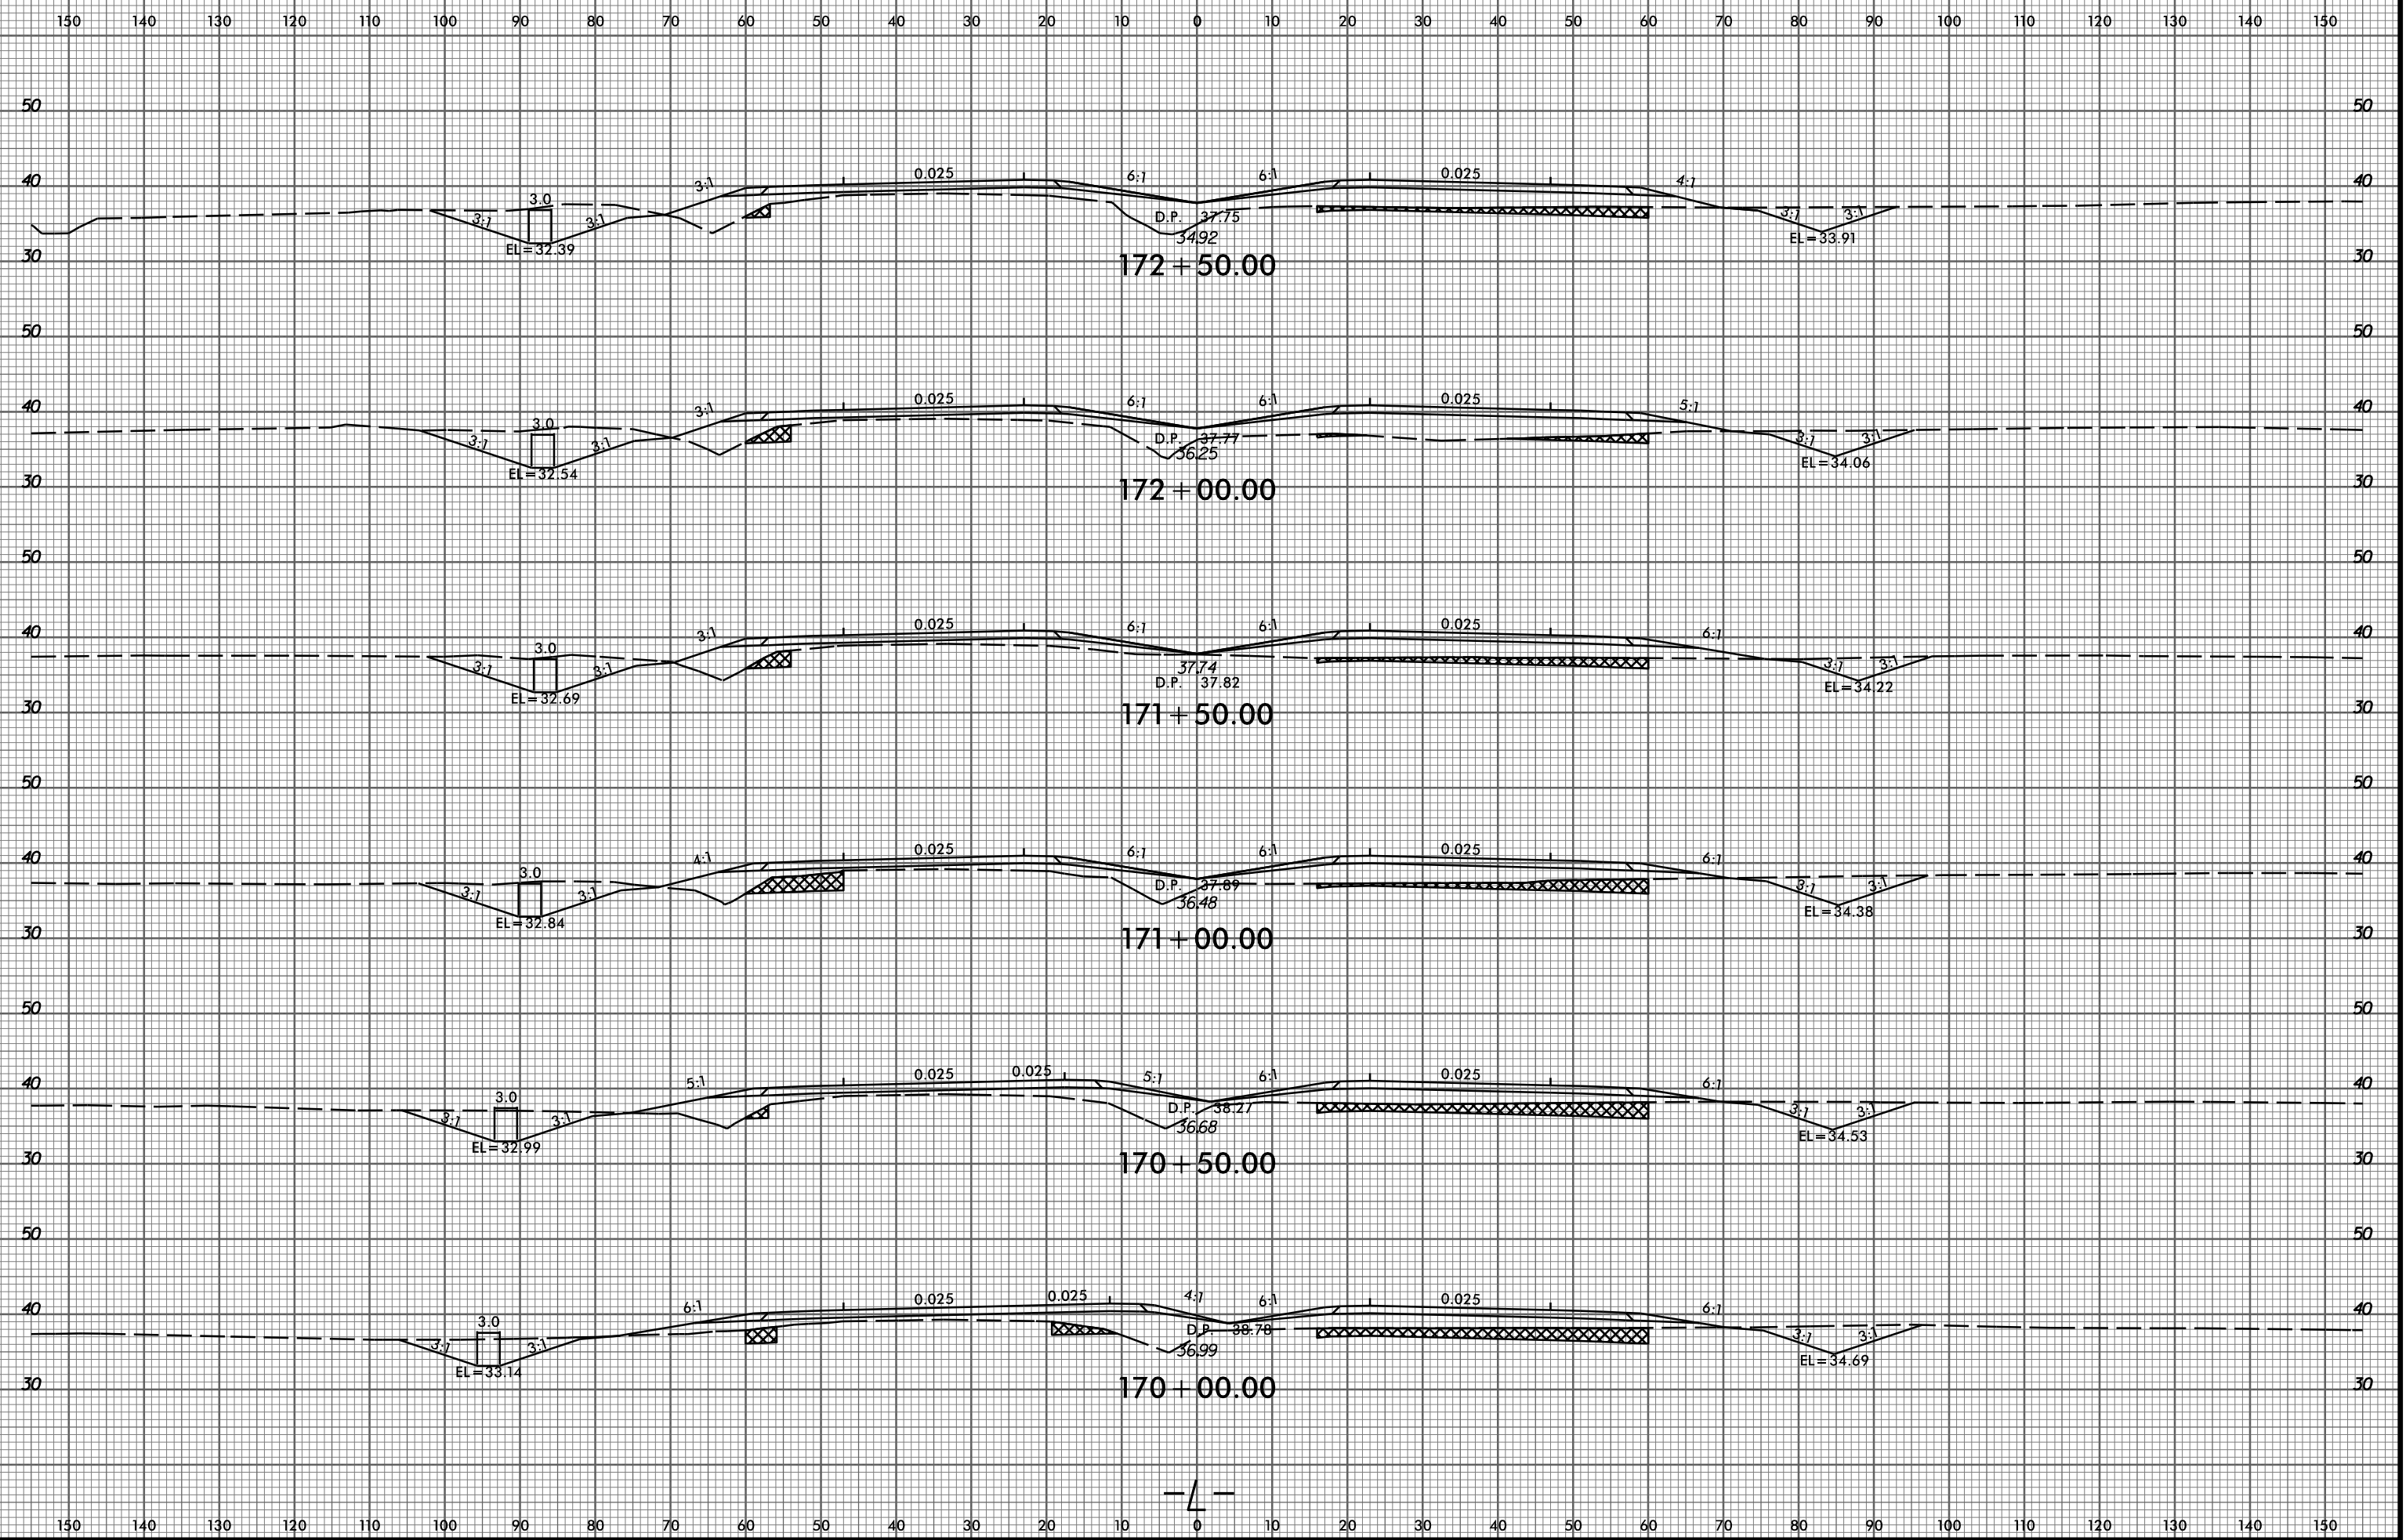

2/9/2015 P:\6522-01\Roadway\XSC\R2514C_Rdy_xp1.L.dgn amedin

—L—