


8/23/99

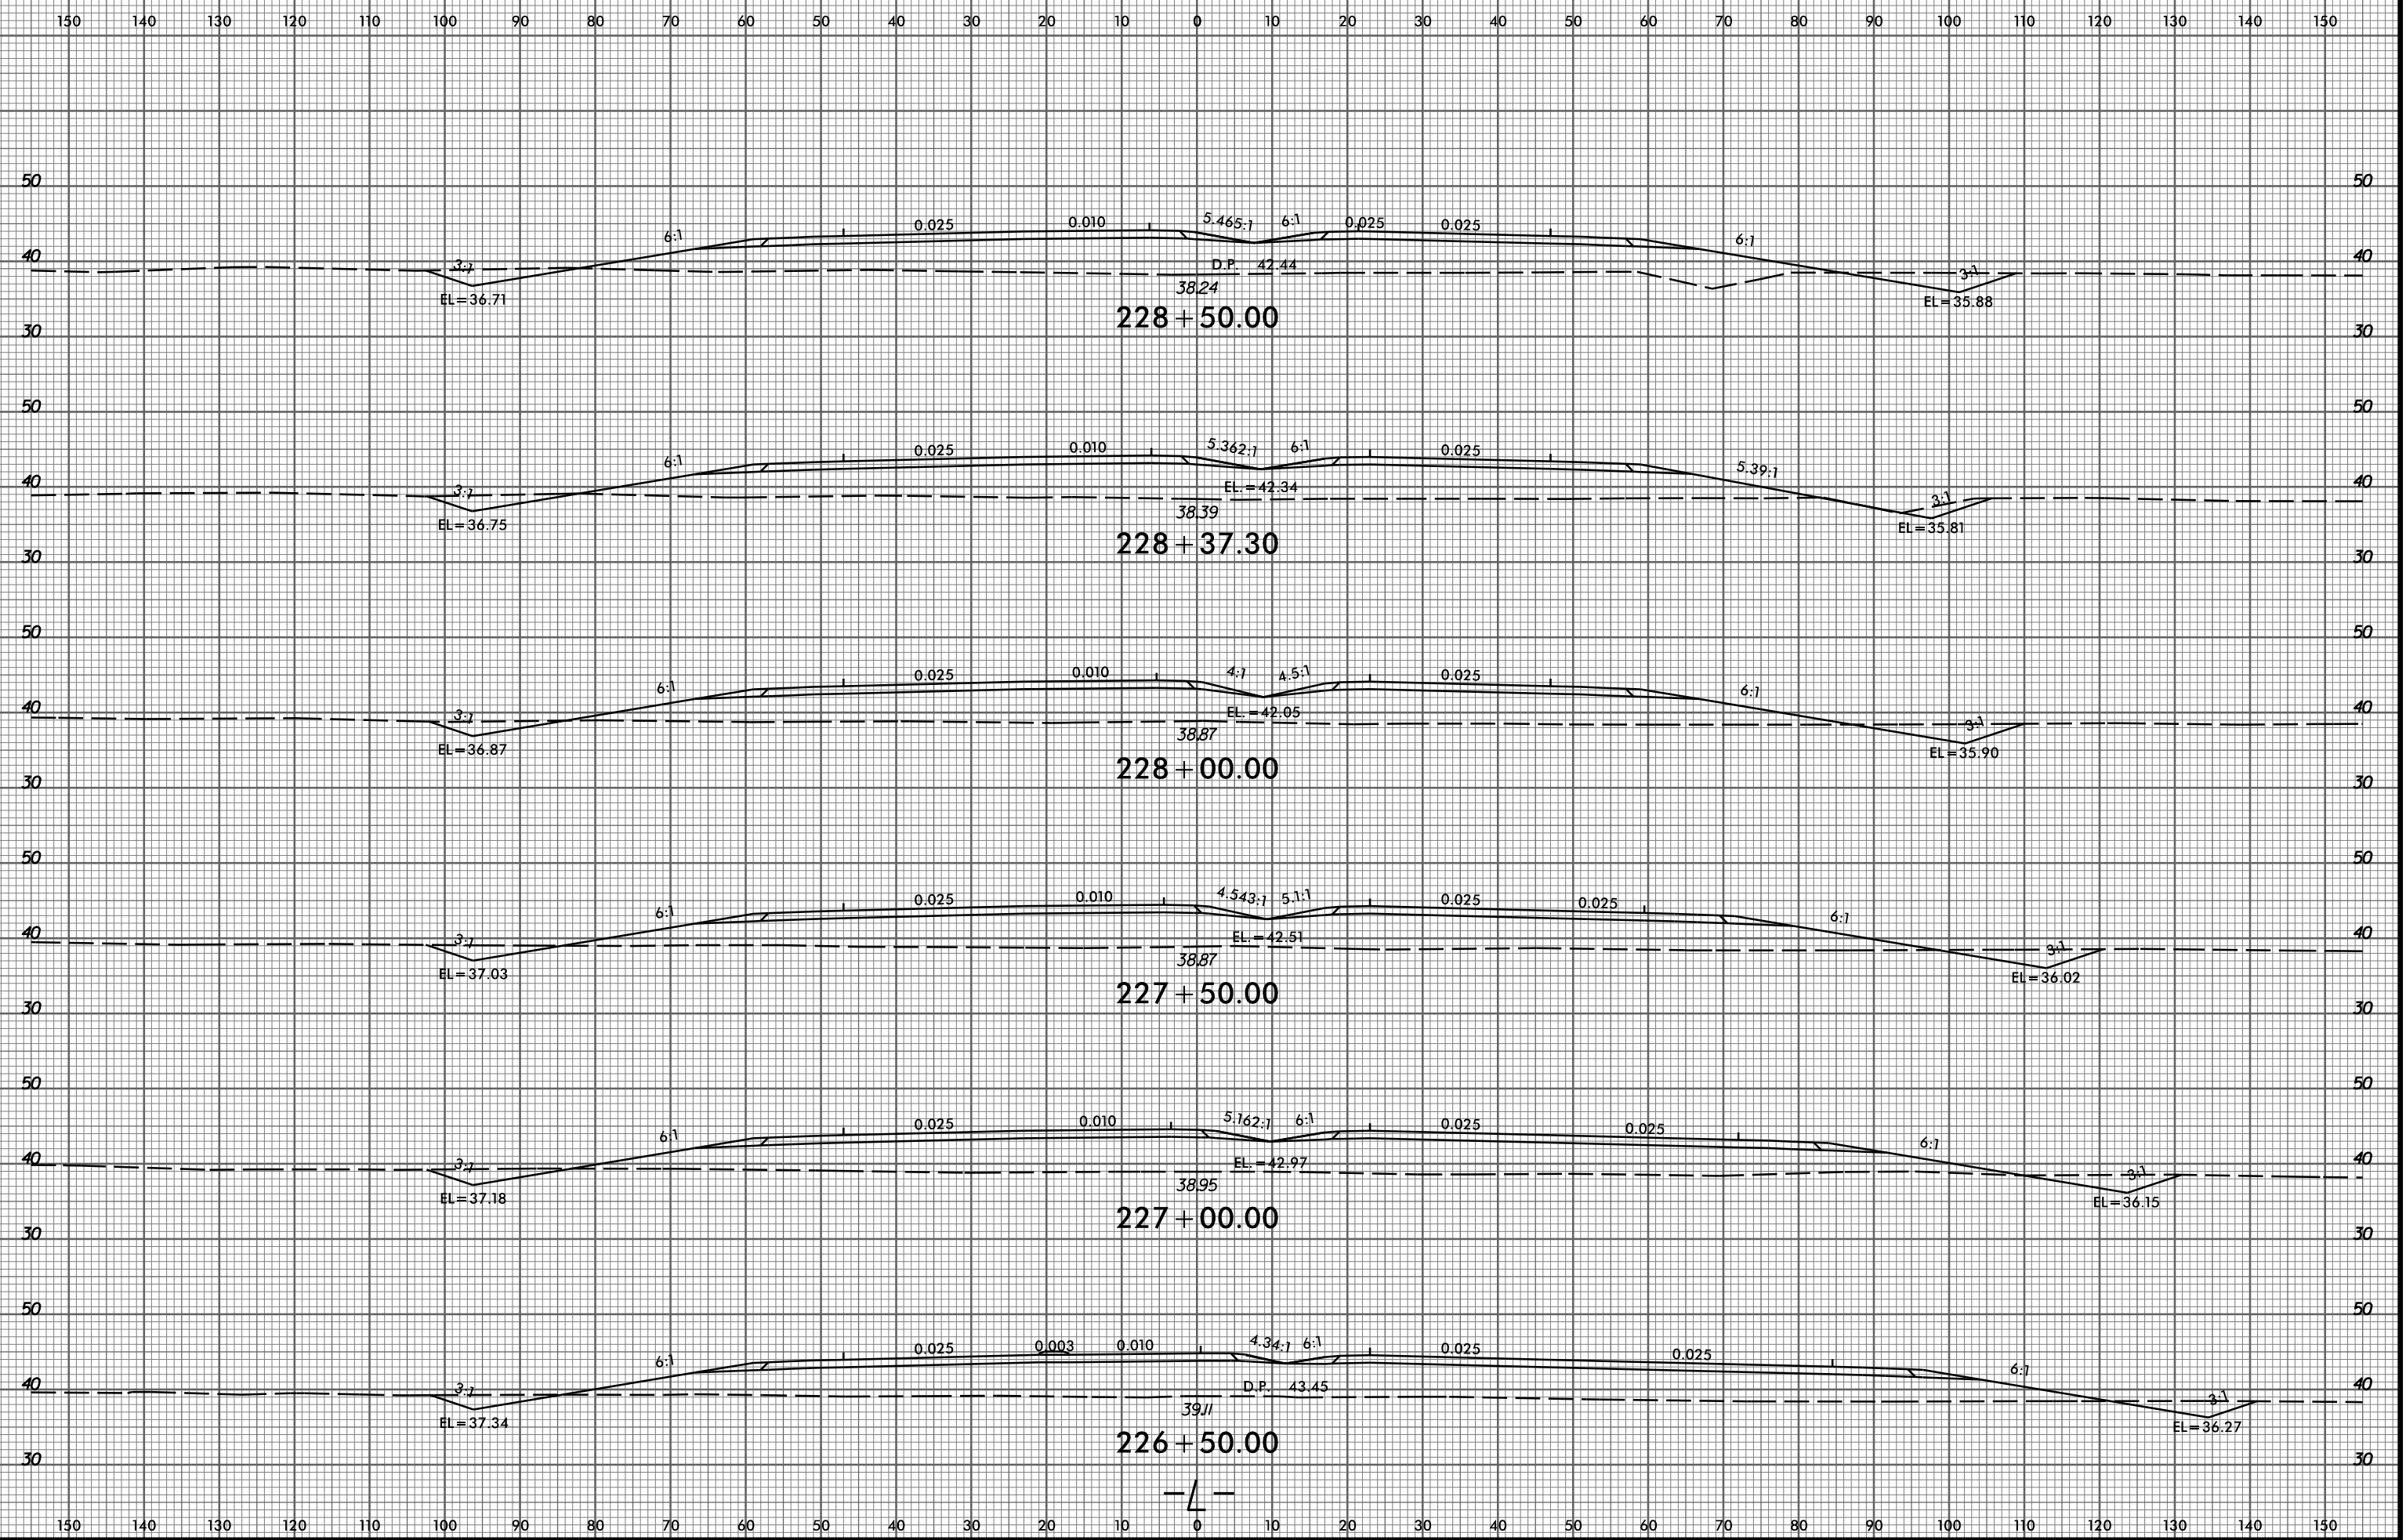

2/9/2015 P:\6522-01\Cadd\2514C\Roadway\XSC\2514C\_Rdy\_xp1.L.dgn gmedlin