


8/23/99



PROJ. REFERENCE NO. R-2514C SHEET NO. X-97

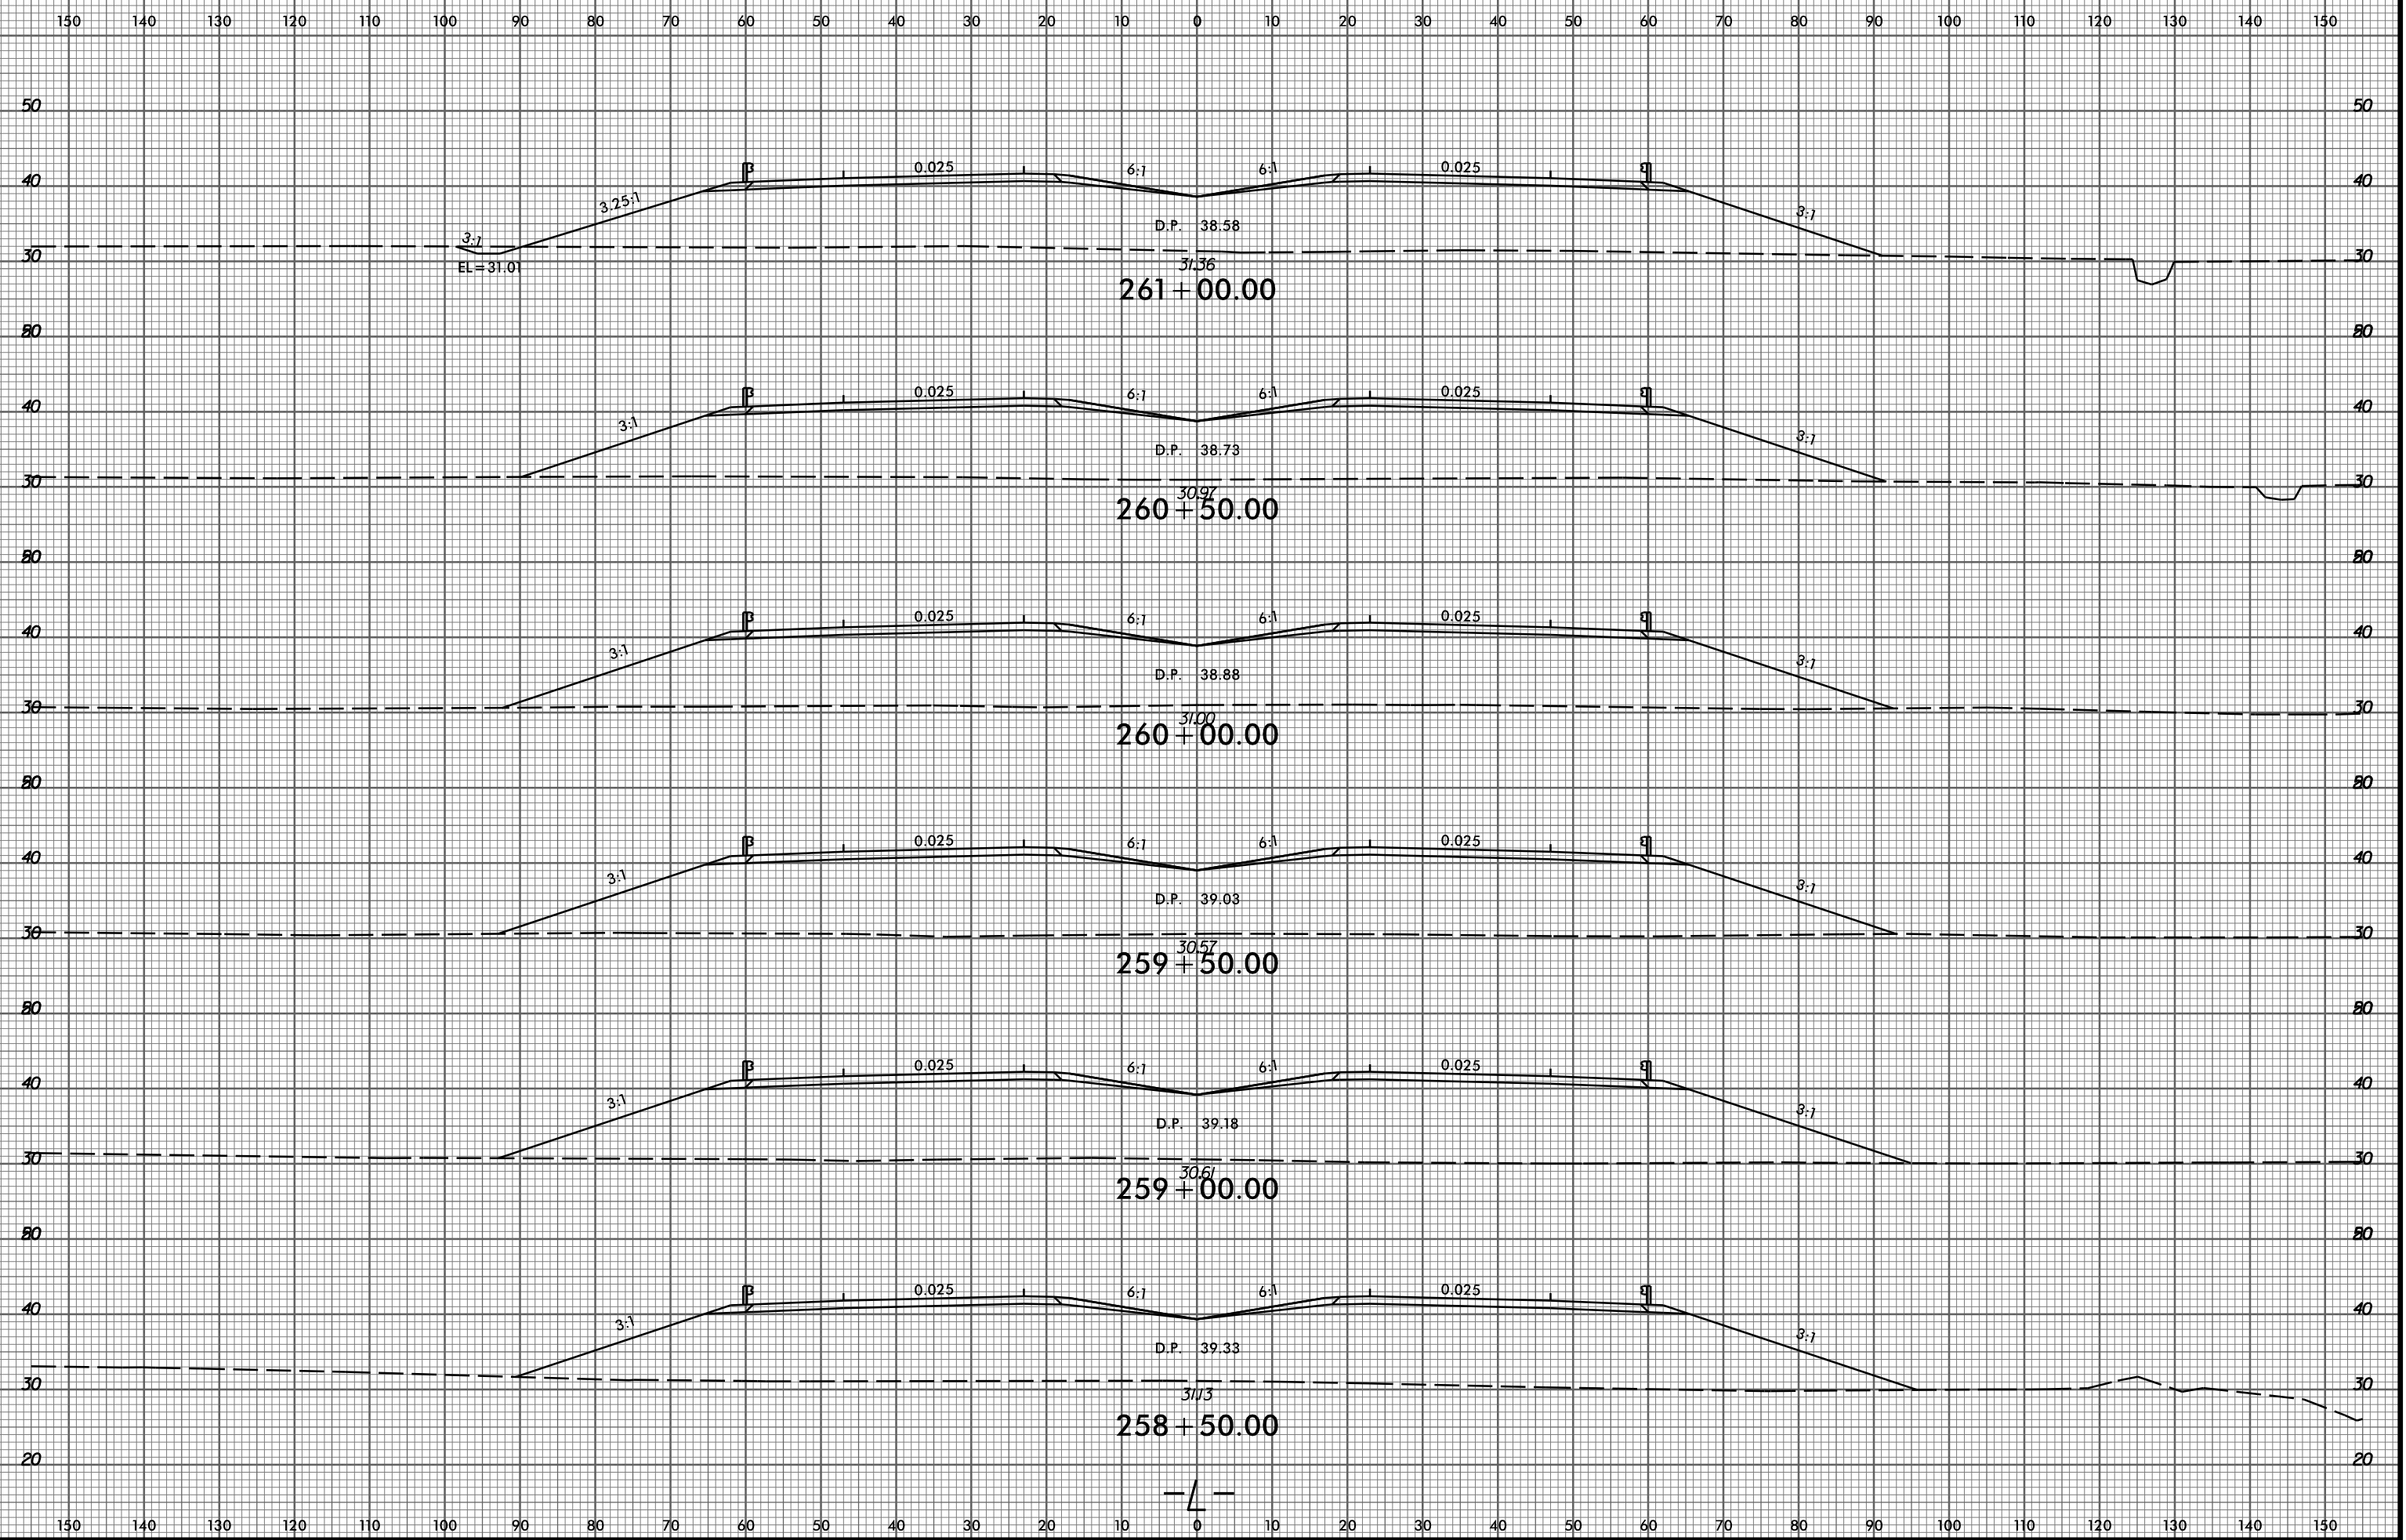

2/9/2015 P:\8522-01\Cadd\2514C\Roadway\XSC\2514C_Rdy_xp1.L.dgn amedlin