


8/23/99

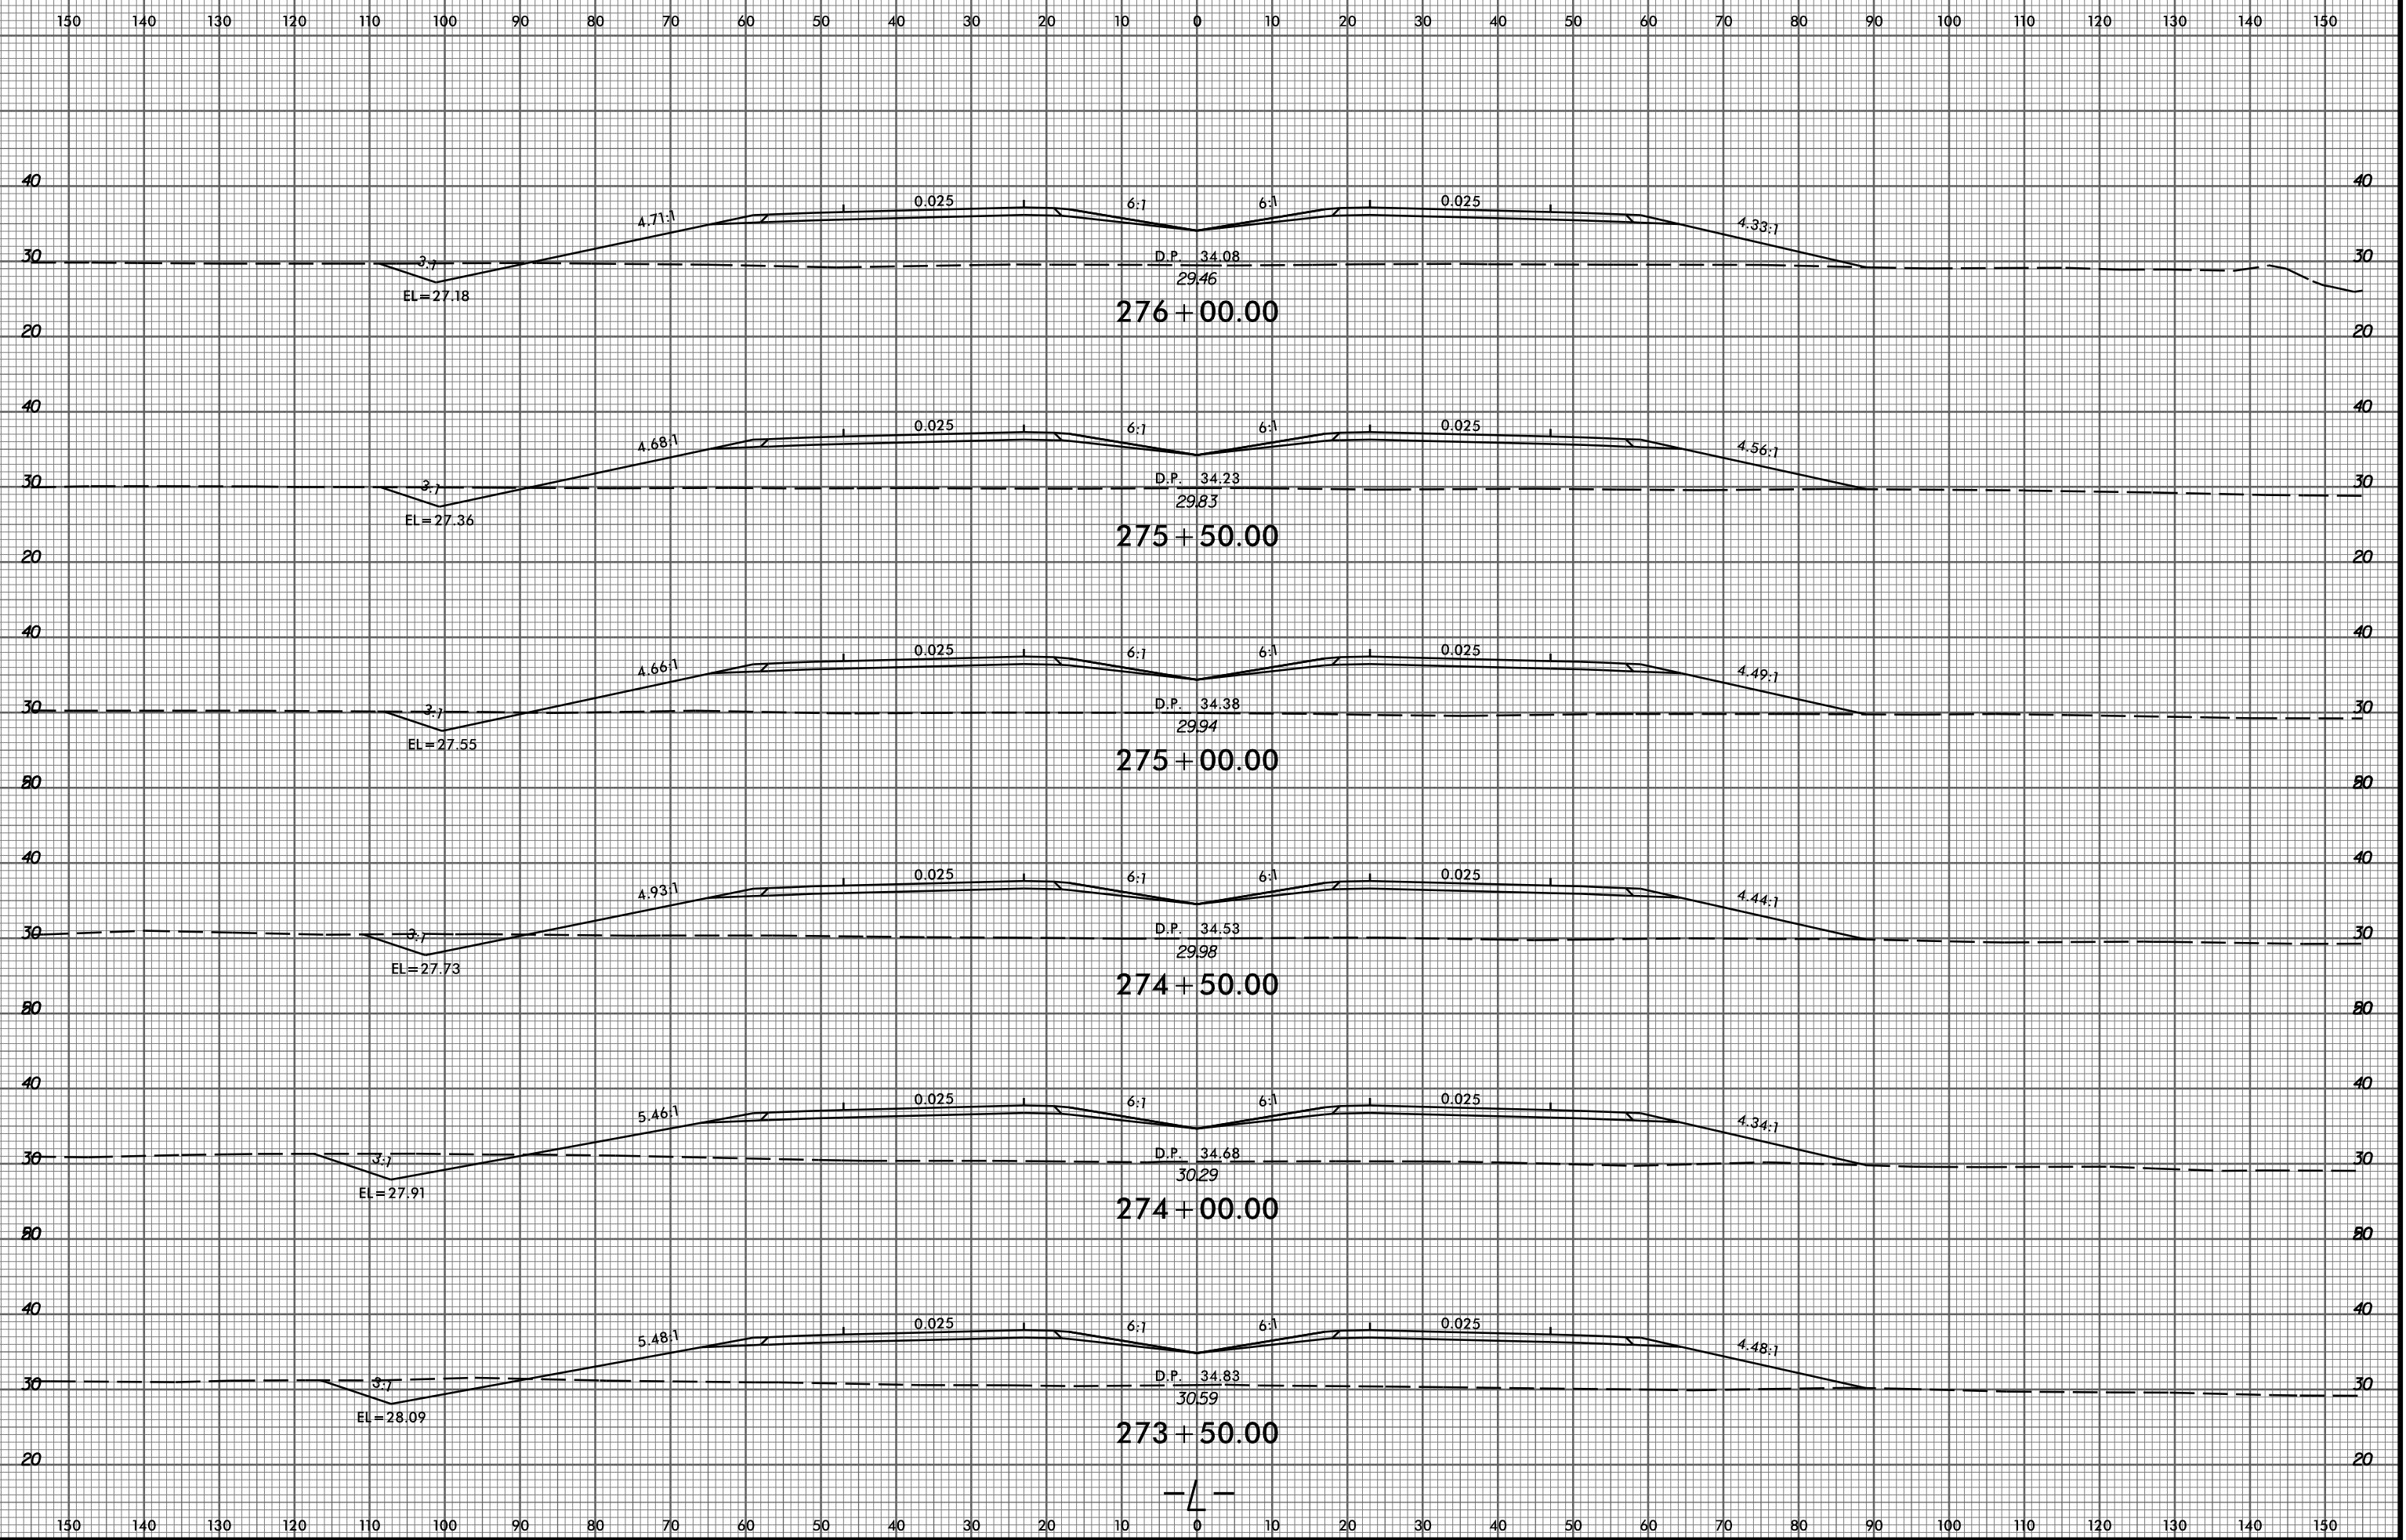

2/9/2015 P:\8522-01\Cadd\2514C\Roadway\XSC\2514C_Rd.dwg xp.L.L.dgn amedlin