


8/23/99

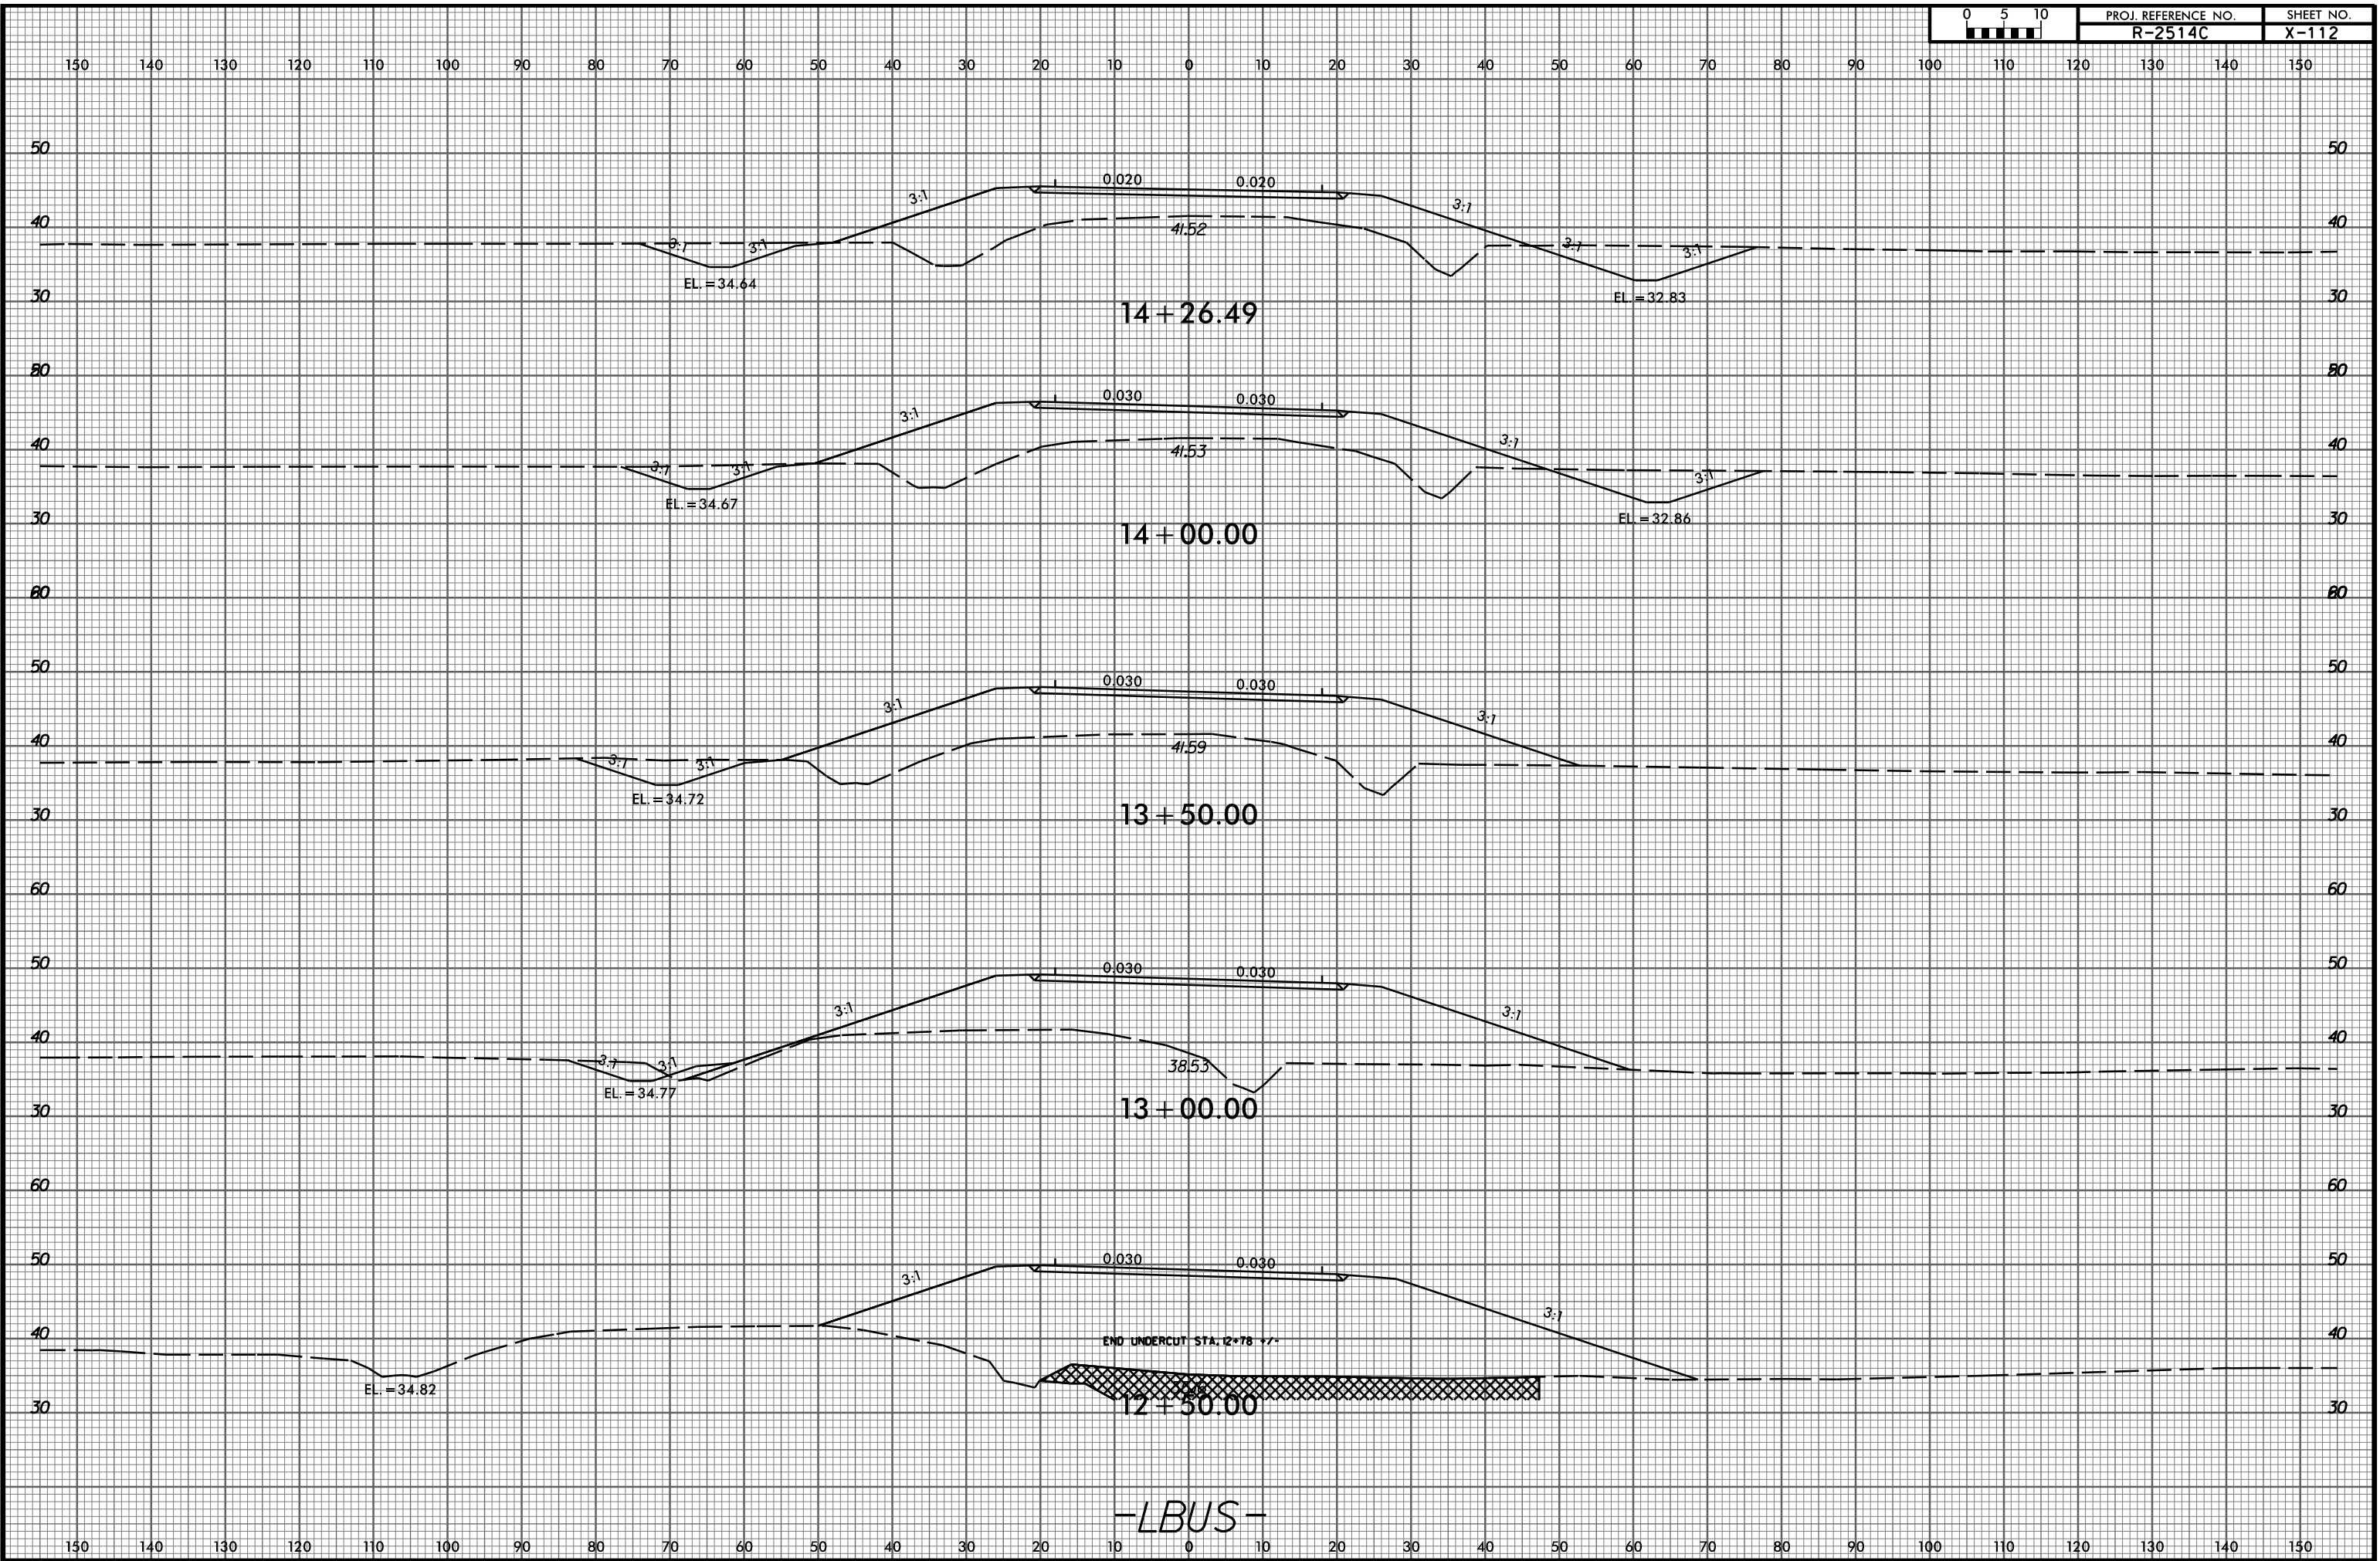

-LBUS-

3/18/2015
P:\8522-01\Cadd\2514C\Roadway\XSC\2514C_Rdy_xpl_lbus.dgn
thuffman