


8/23/99



PROJ. REFERENCE NO.	SHEET NO.
R-2514C	X-117

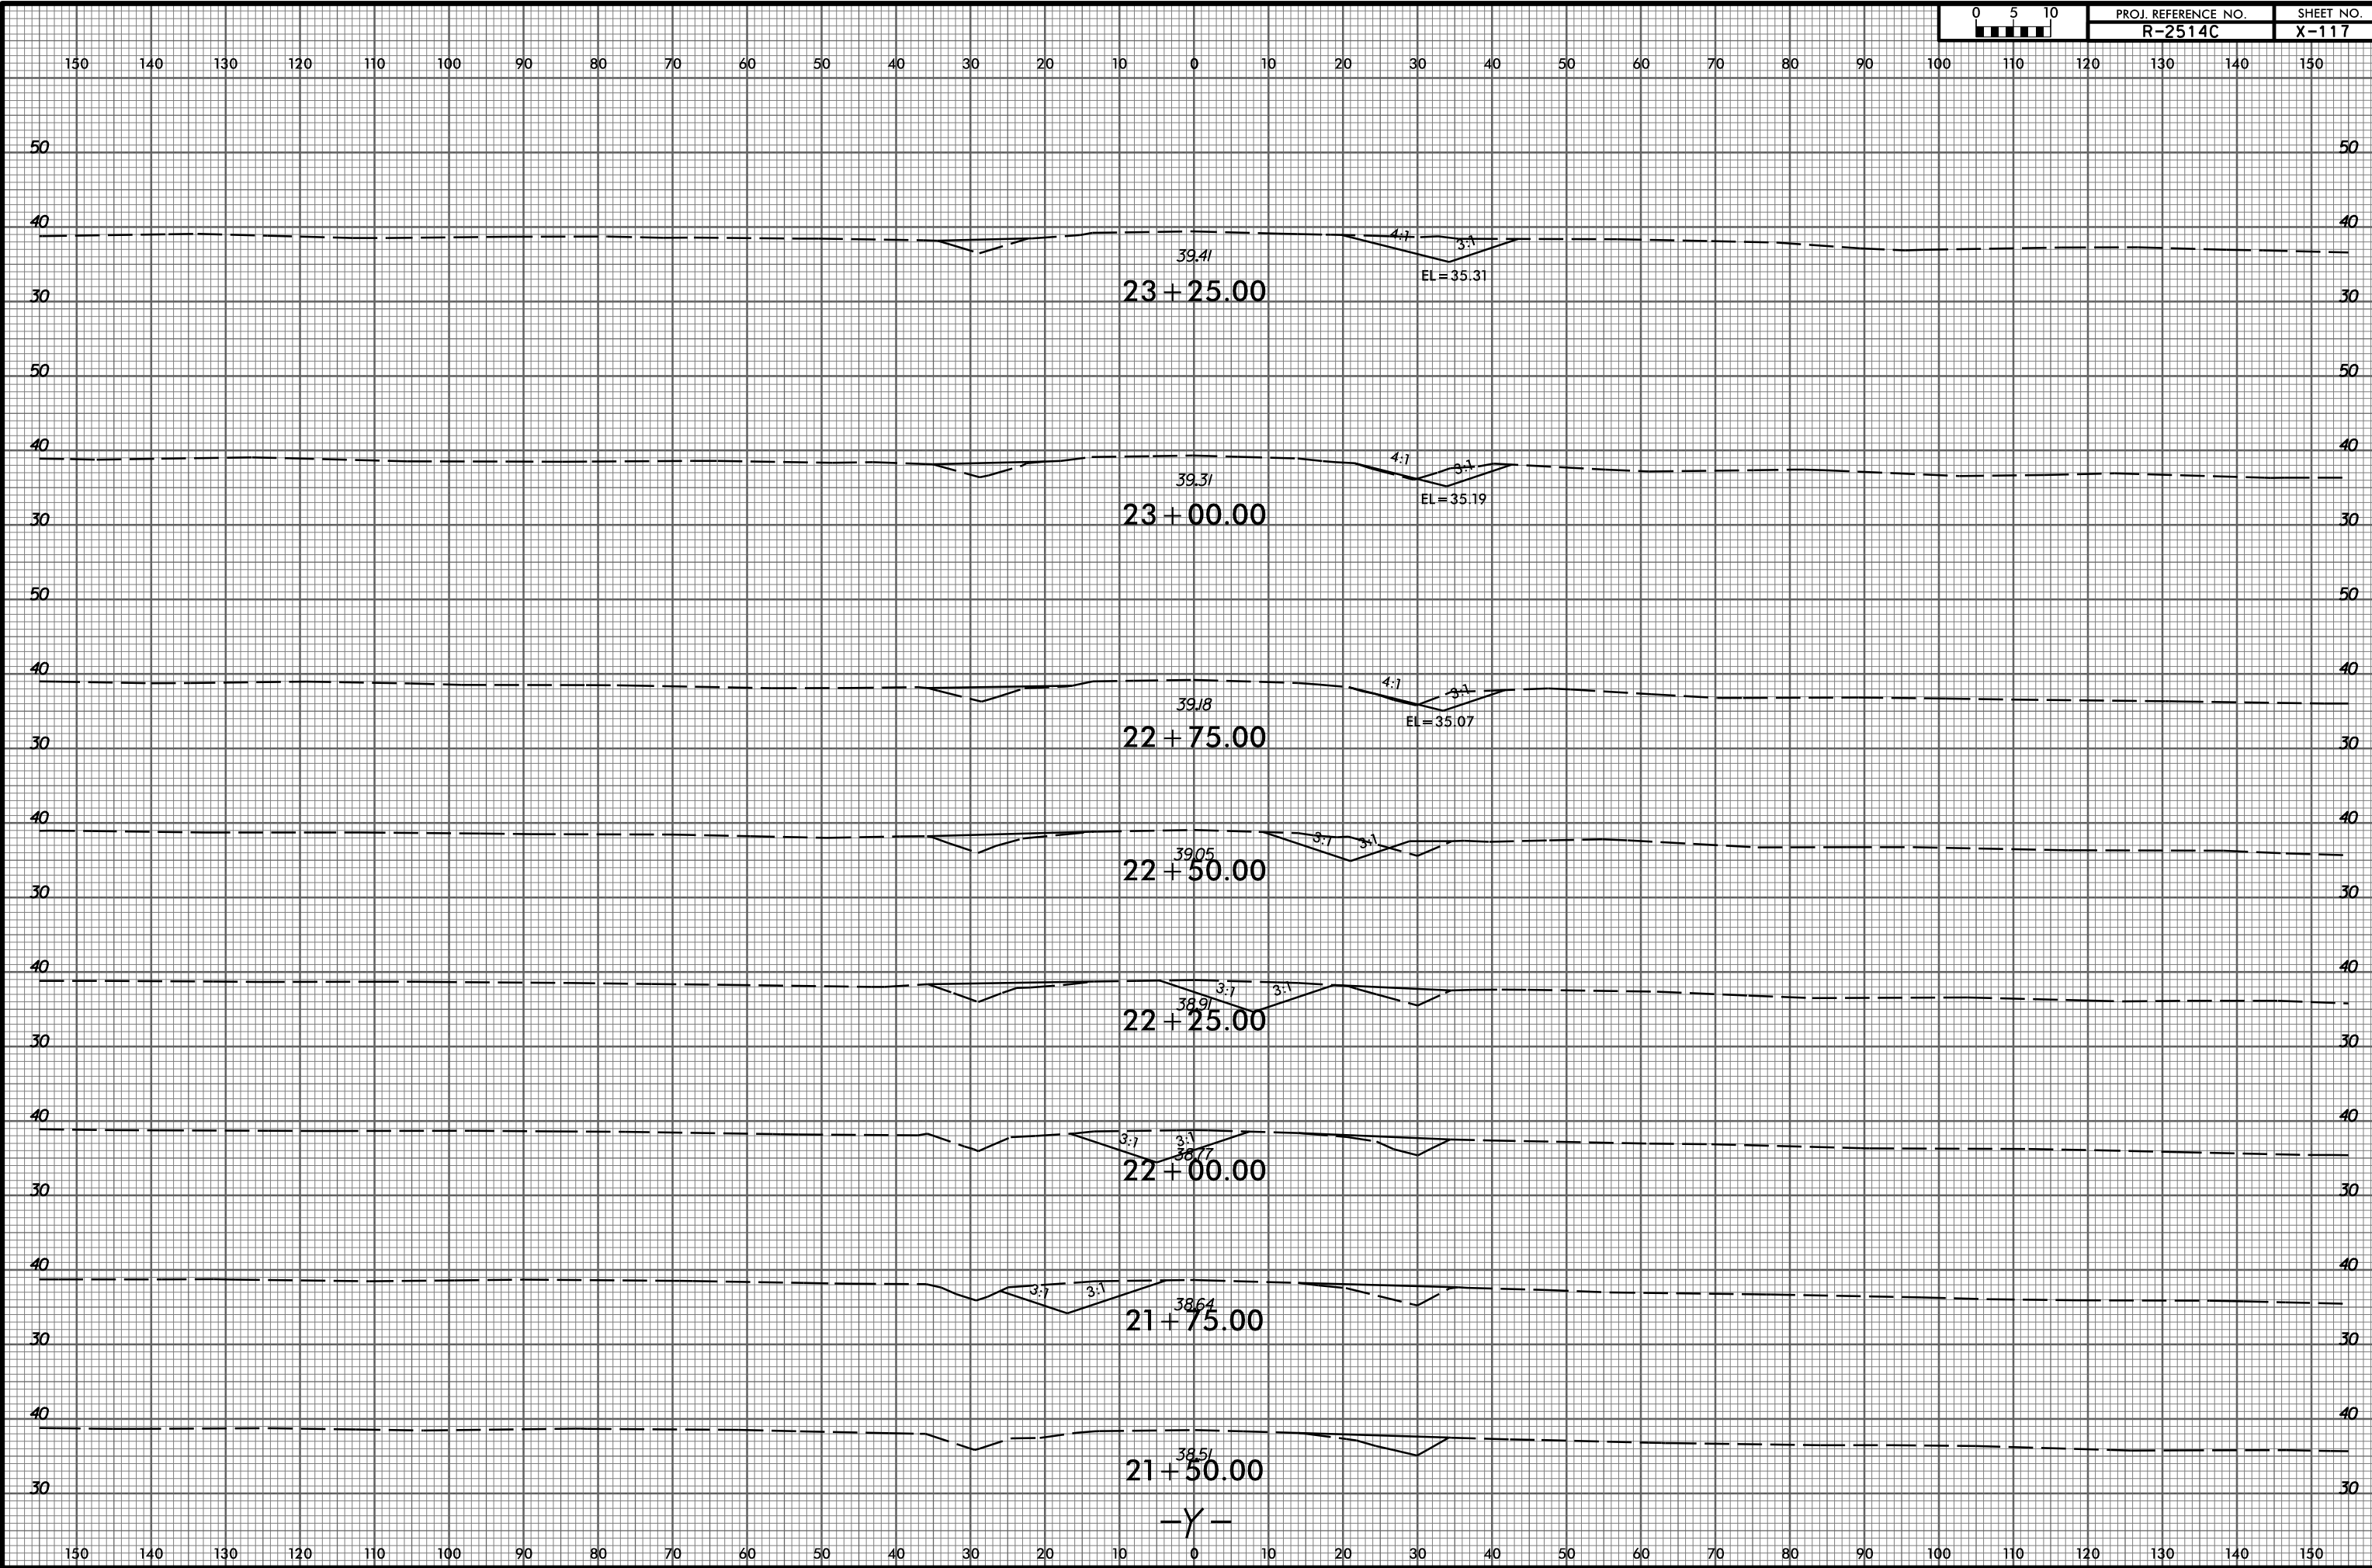

2/9/2015 P:\3522-01_Cadd\R2514C_Roadway\XSC\R2514C_Rdy_xp1.dgn

-Y-