


8/23/99

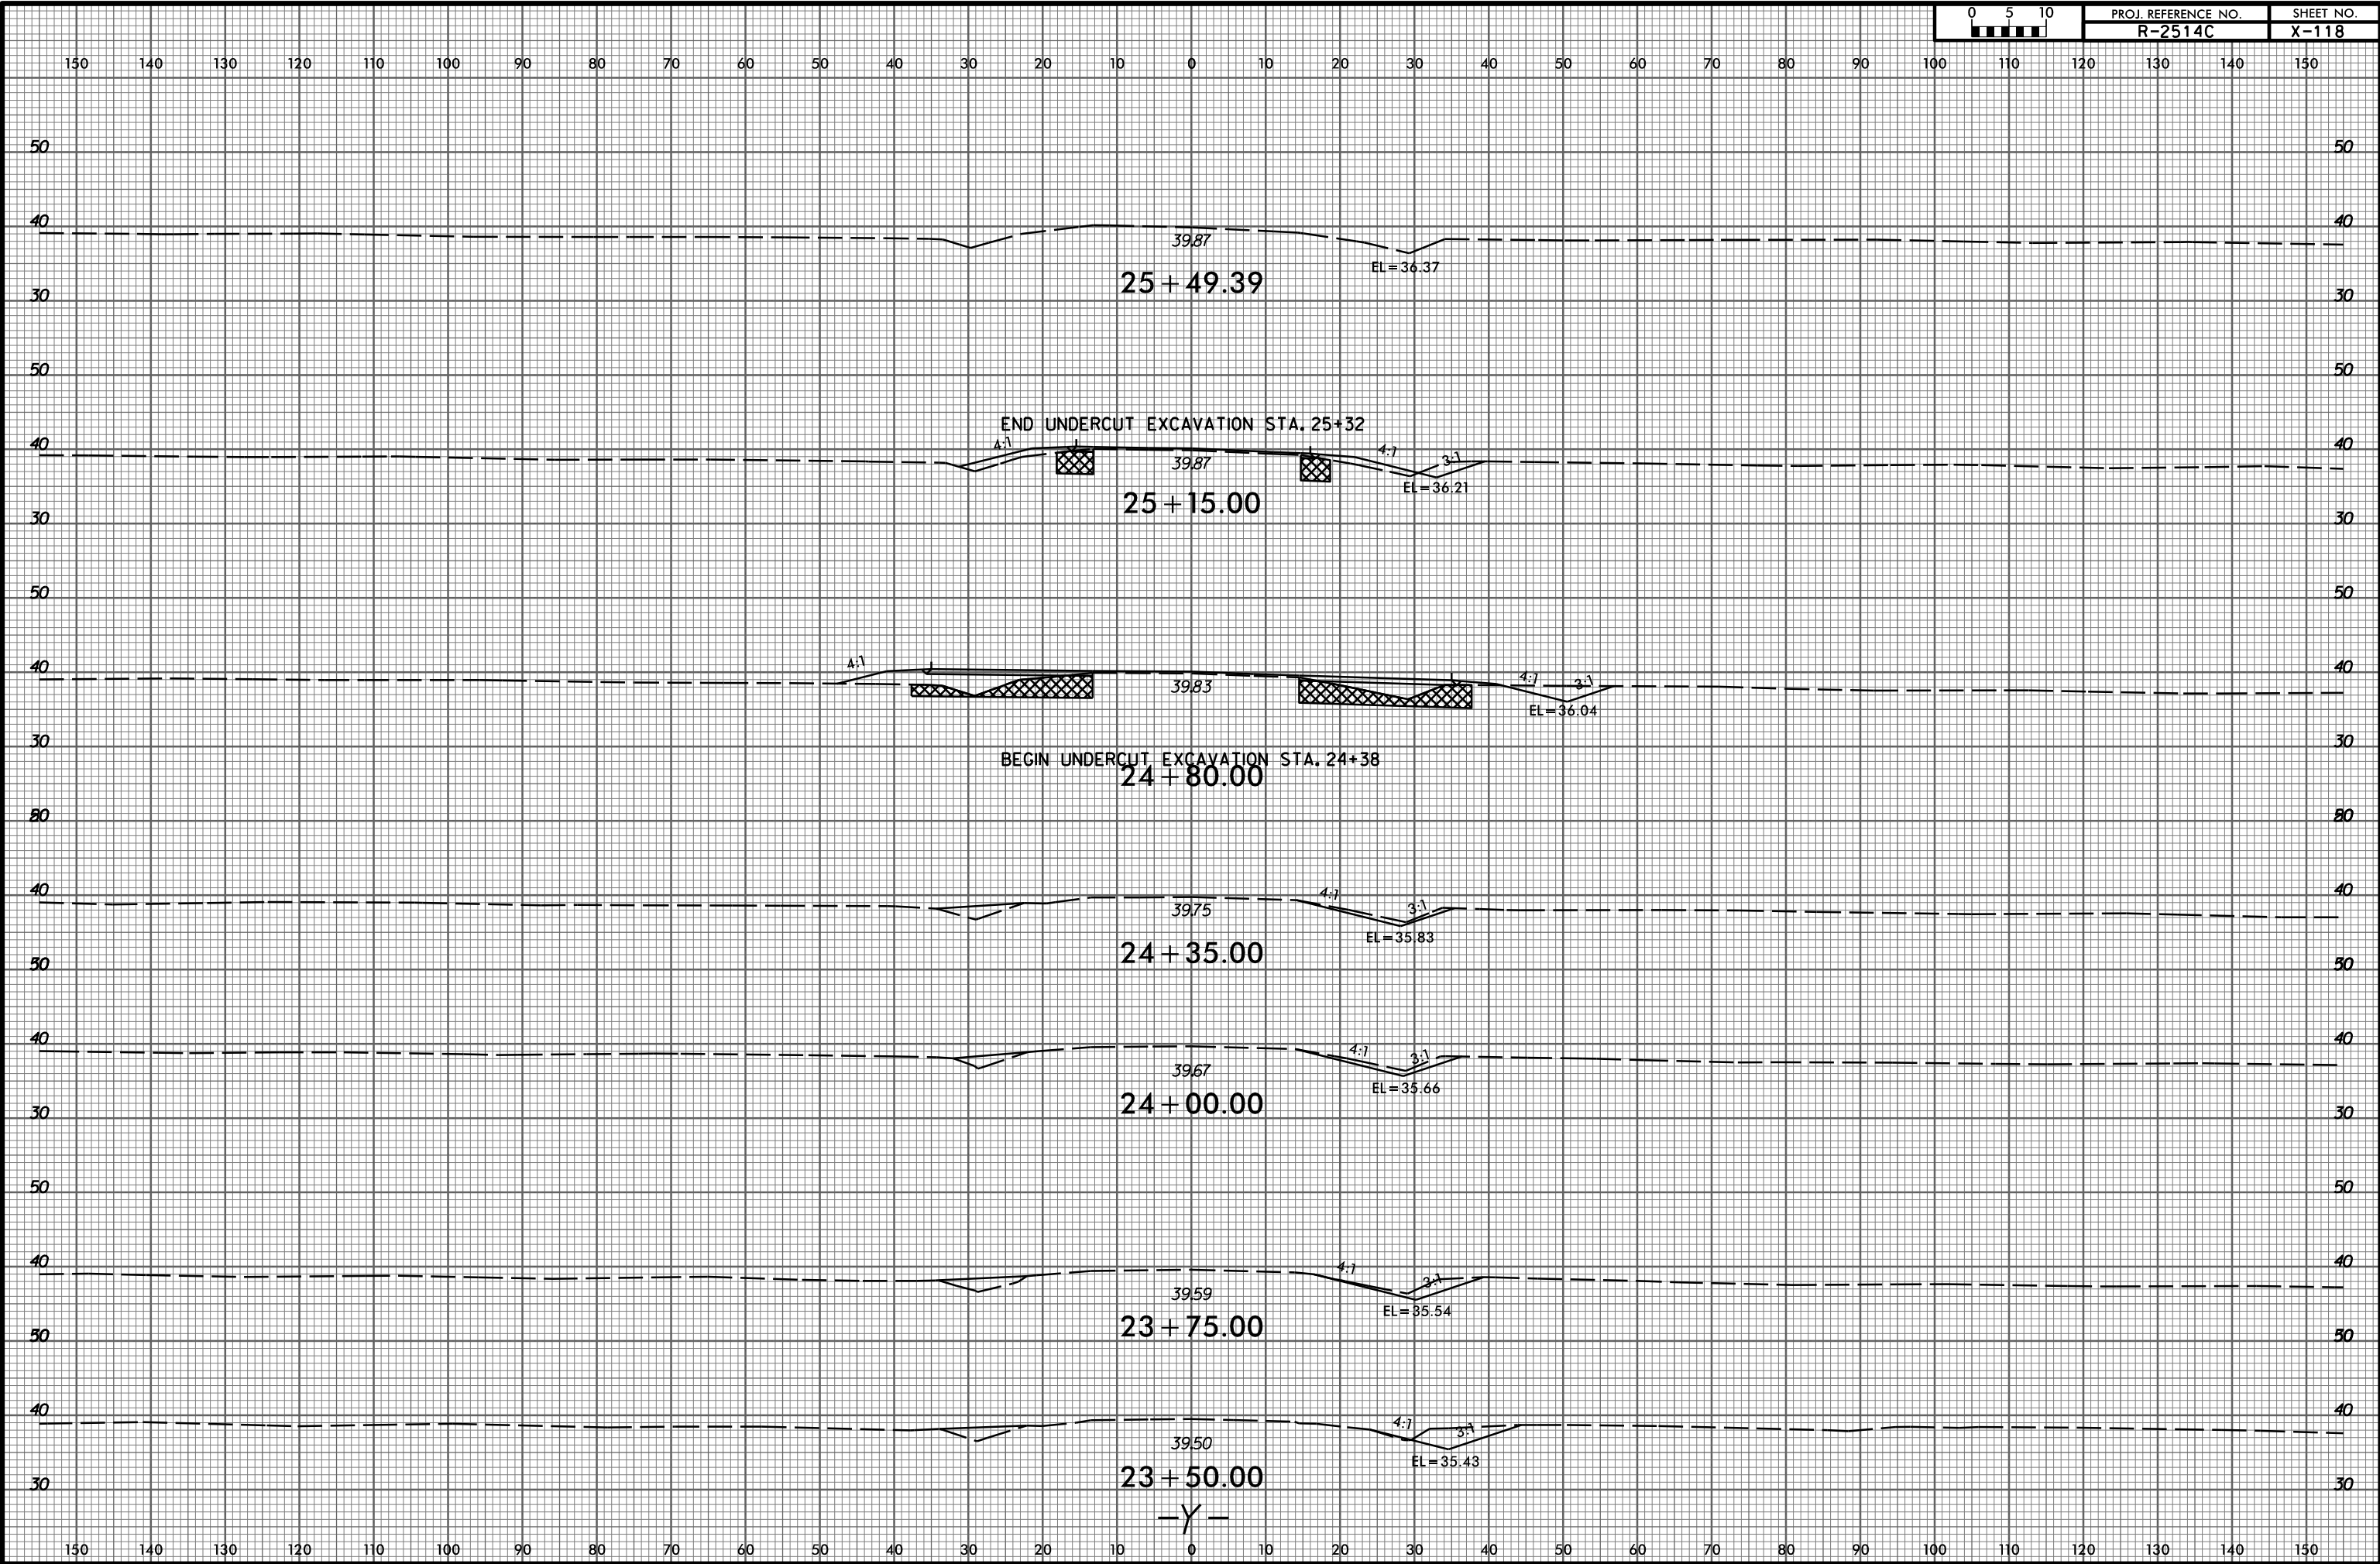

2/9/2015  
P:\3522-01\_Cadd\R2514C\_Roadway\XSC\R2514C\_Rdy\_xp1.dgn  
gmedlin