


8/23/99



PROJ. REFERENCE NO. R-2514C SHEET NO. X-128

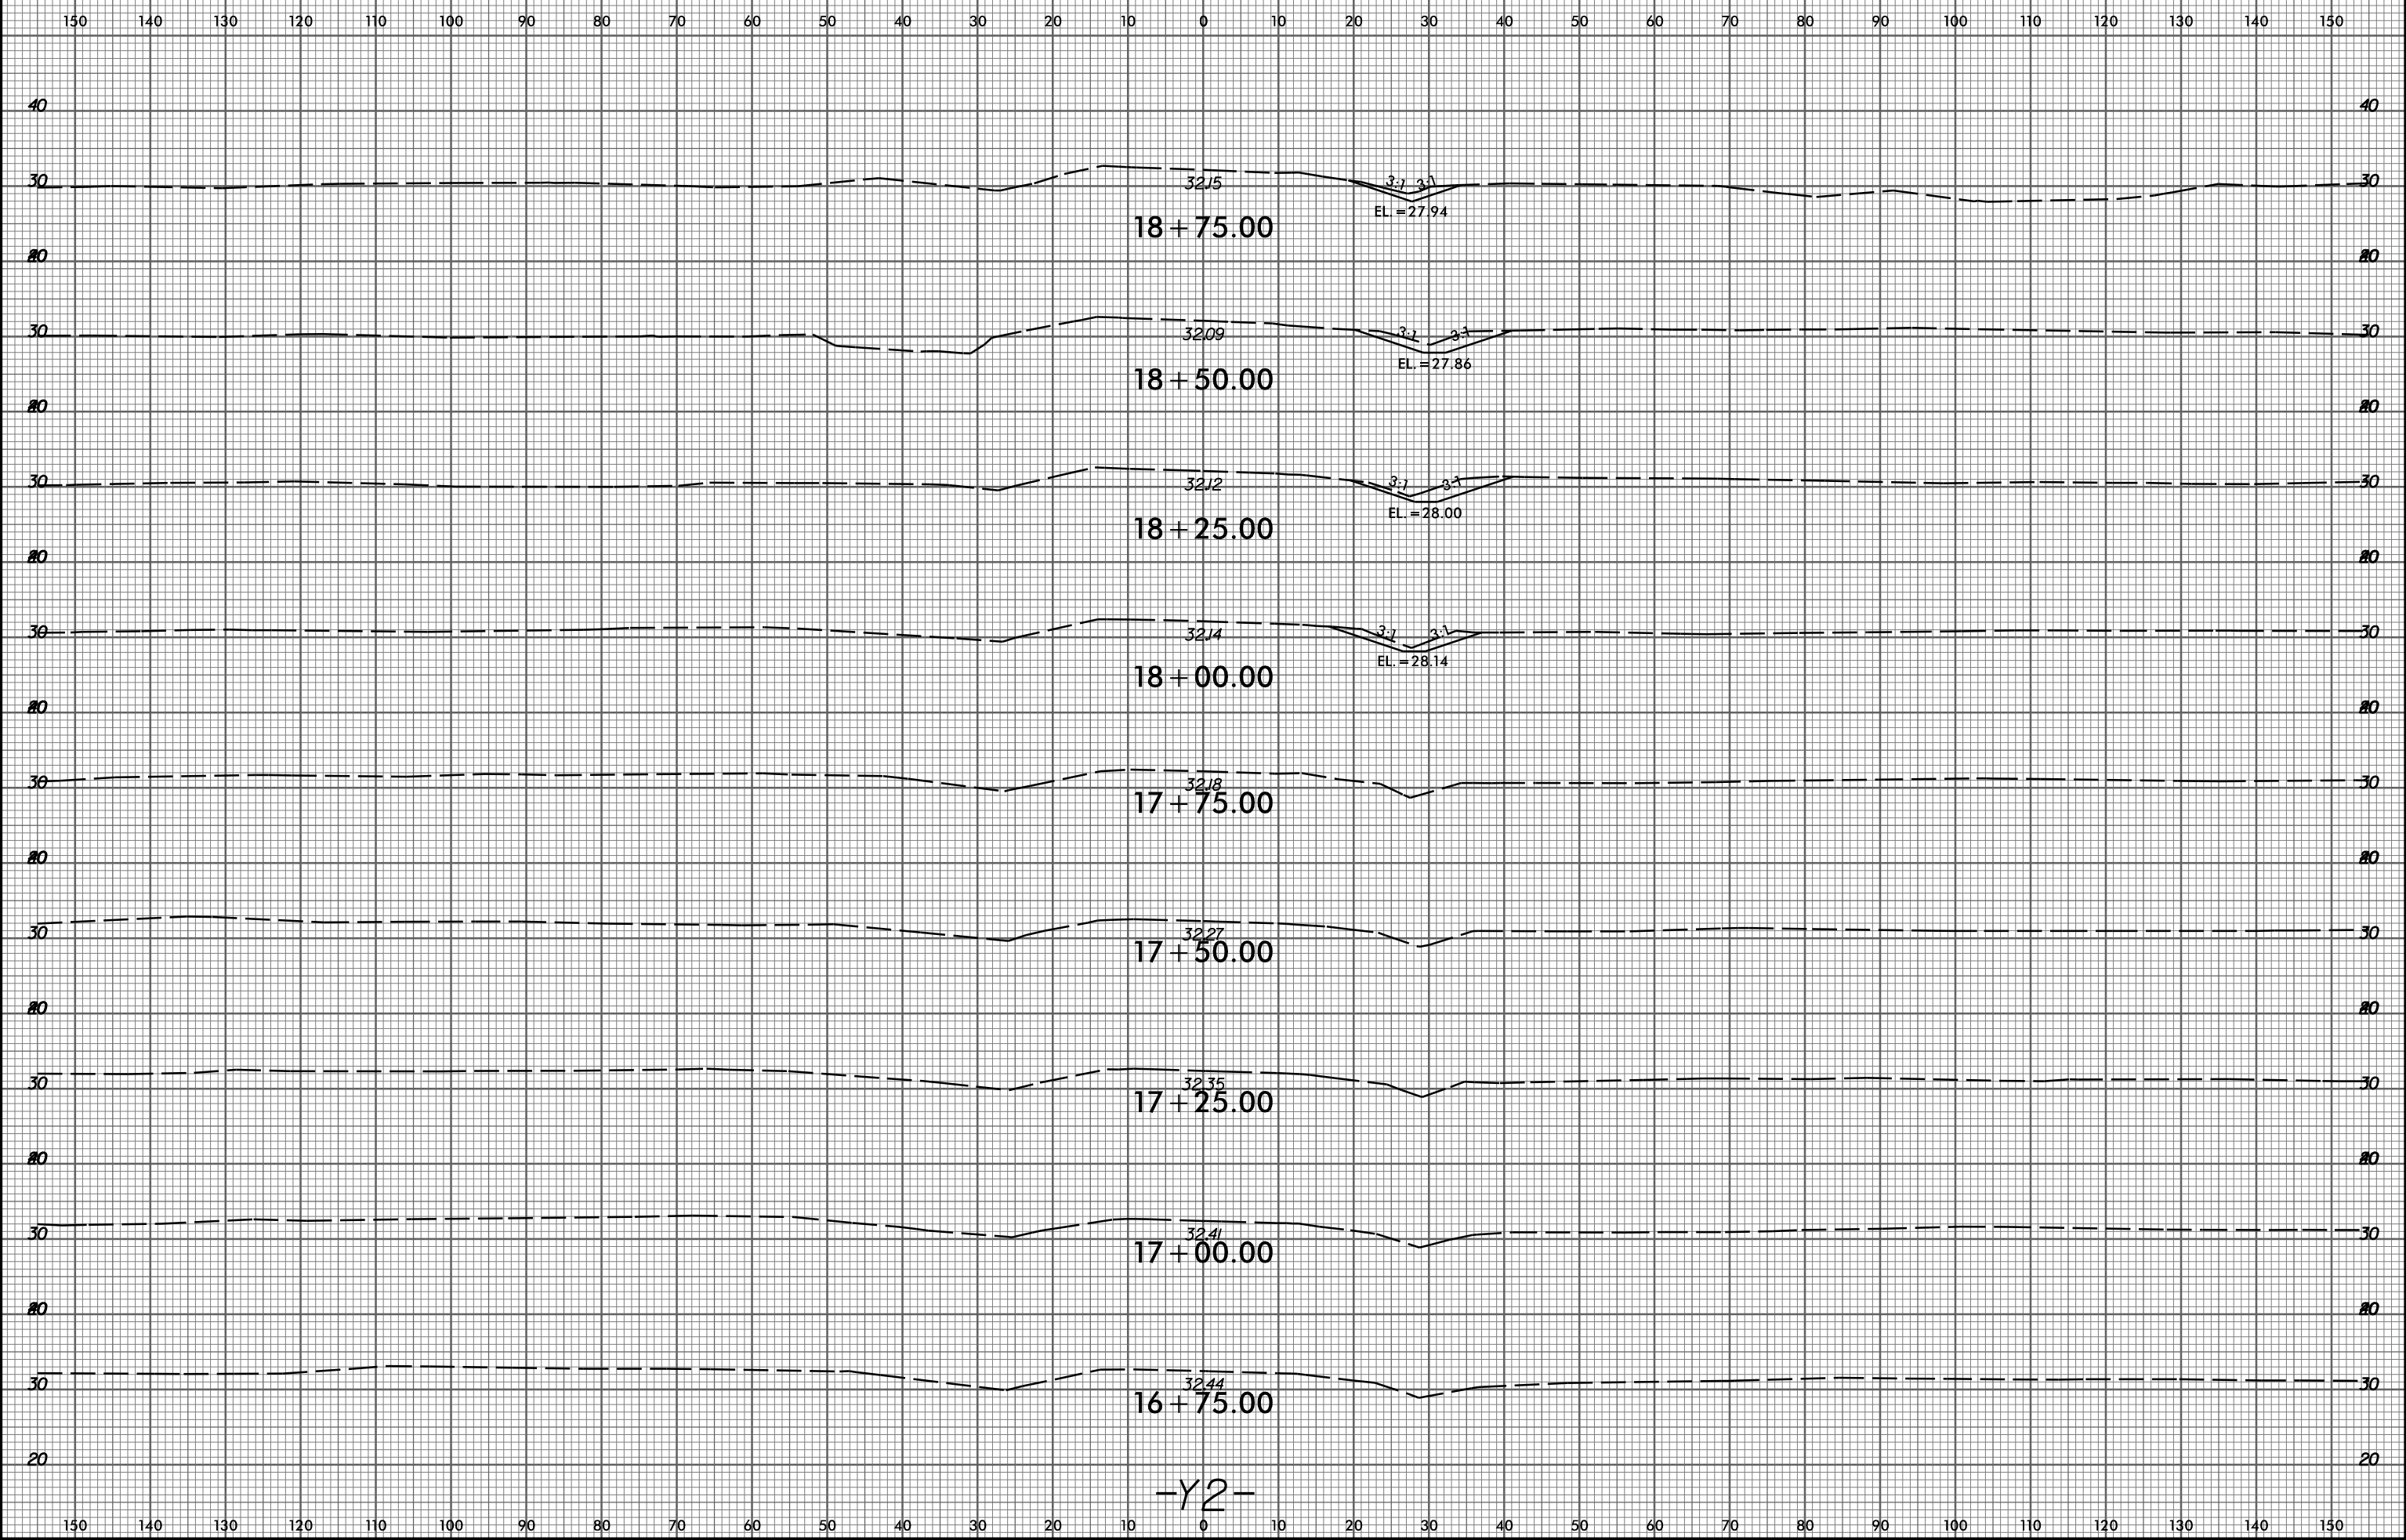

18+75.00

EL. = 27.94

18+50.00

EL. = 27.86

18+25.00

EL. = 28.00

18+00.00

EL. = 28.14

17+75.00

17+50.00

17+25.00

17+00.00

16+75.00

-Y2-

2/9/2015 P:\3522-01_Cadd\R2514C_Roadway\XSC\R2514C_Rdy_xp1_y2.dgn