


101+25 101+50 101+75 102+00 102+25 102+50 102+75 103+00


GRADE DATA
 +0.3375 % -0.3180 %
 P.I. = 102+00.00 -L-
 EL. = 57.94
 V.C. = 670 FT.

SPAN A

SPAN B

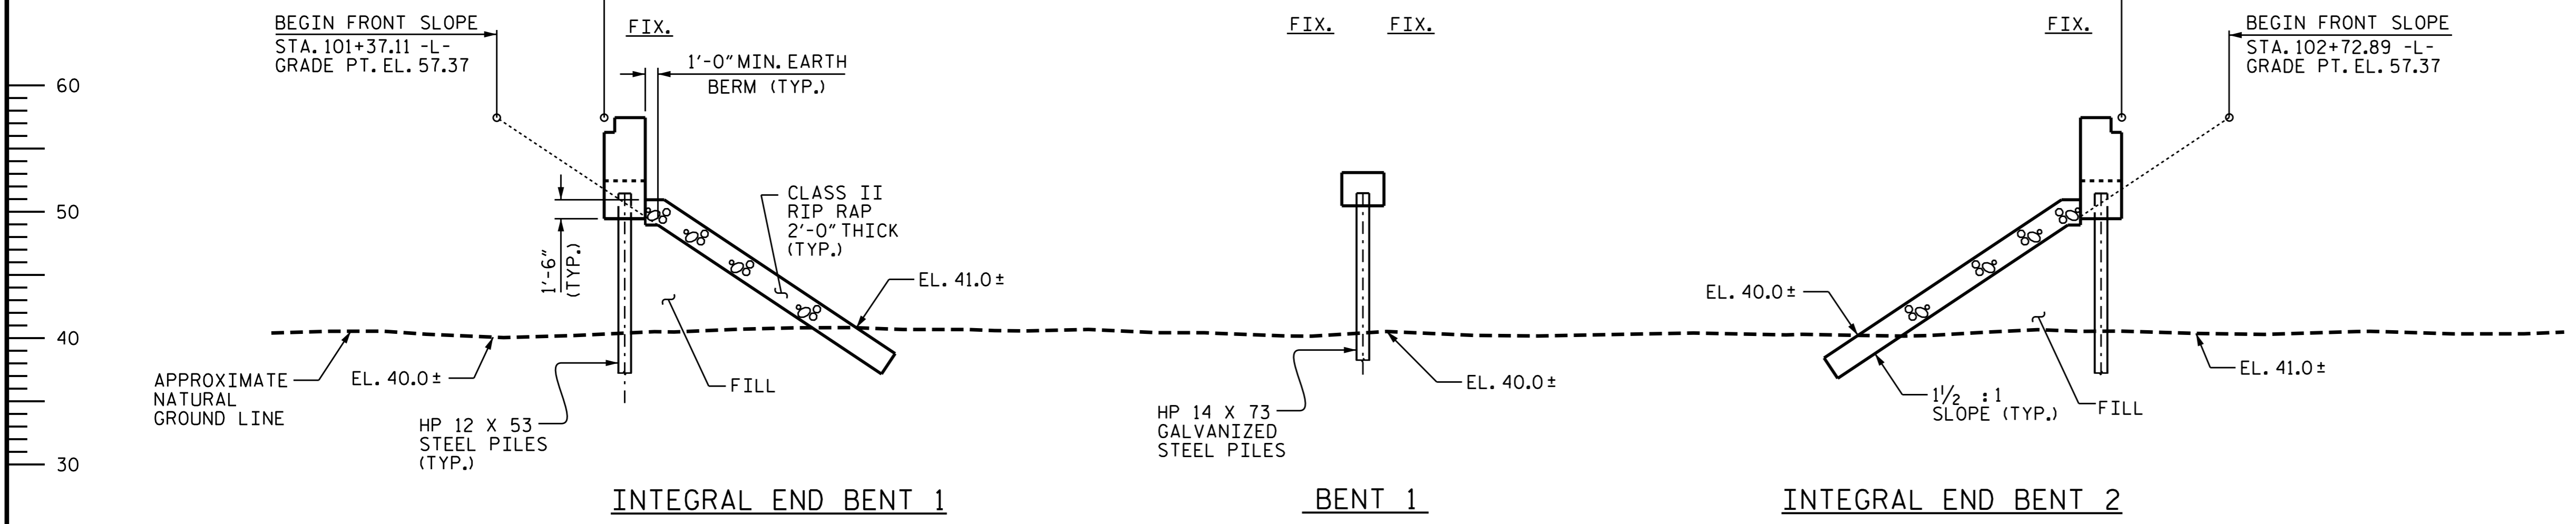

SECTION ALONG CONTROL LINE (LEFT LANE)

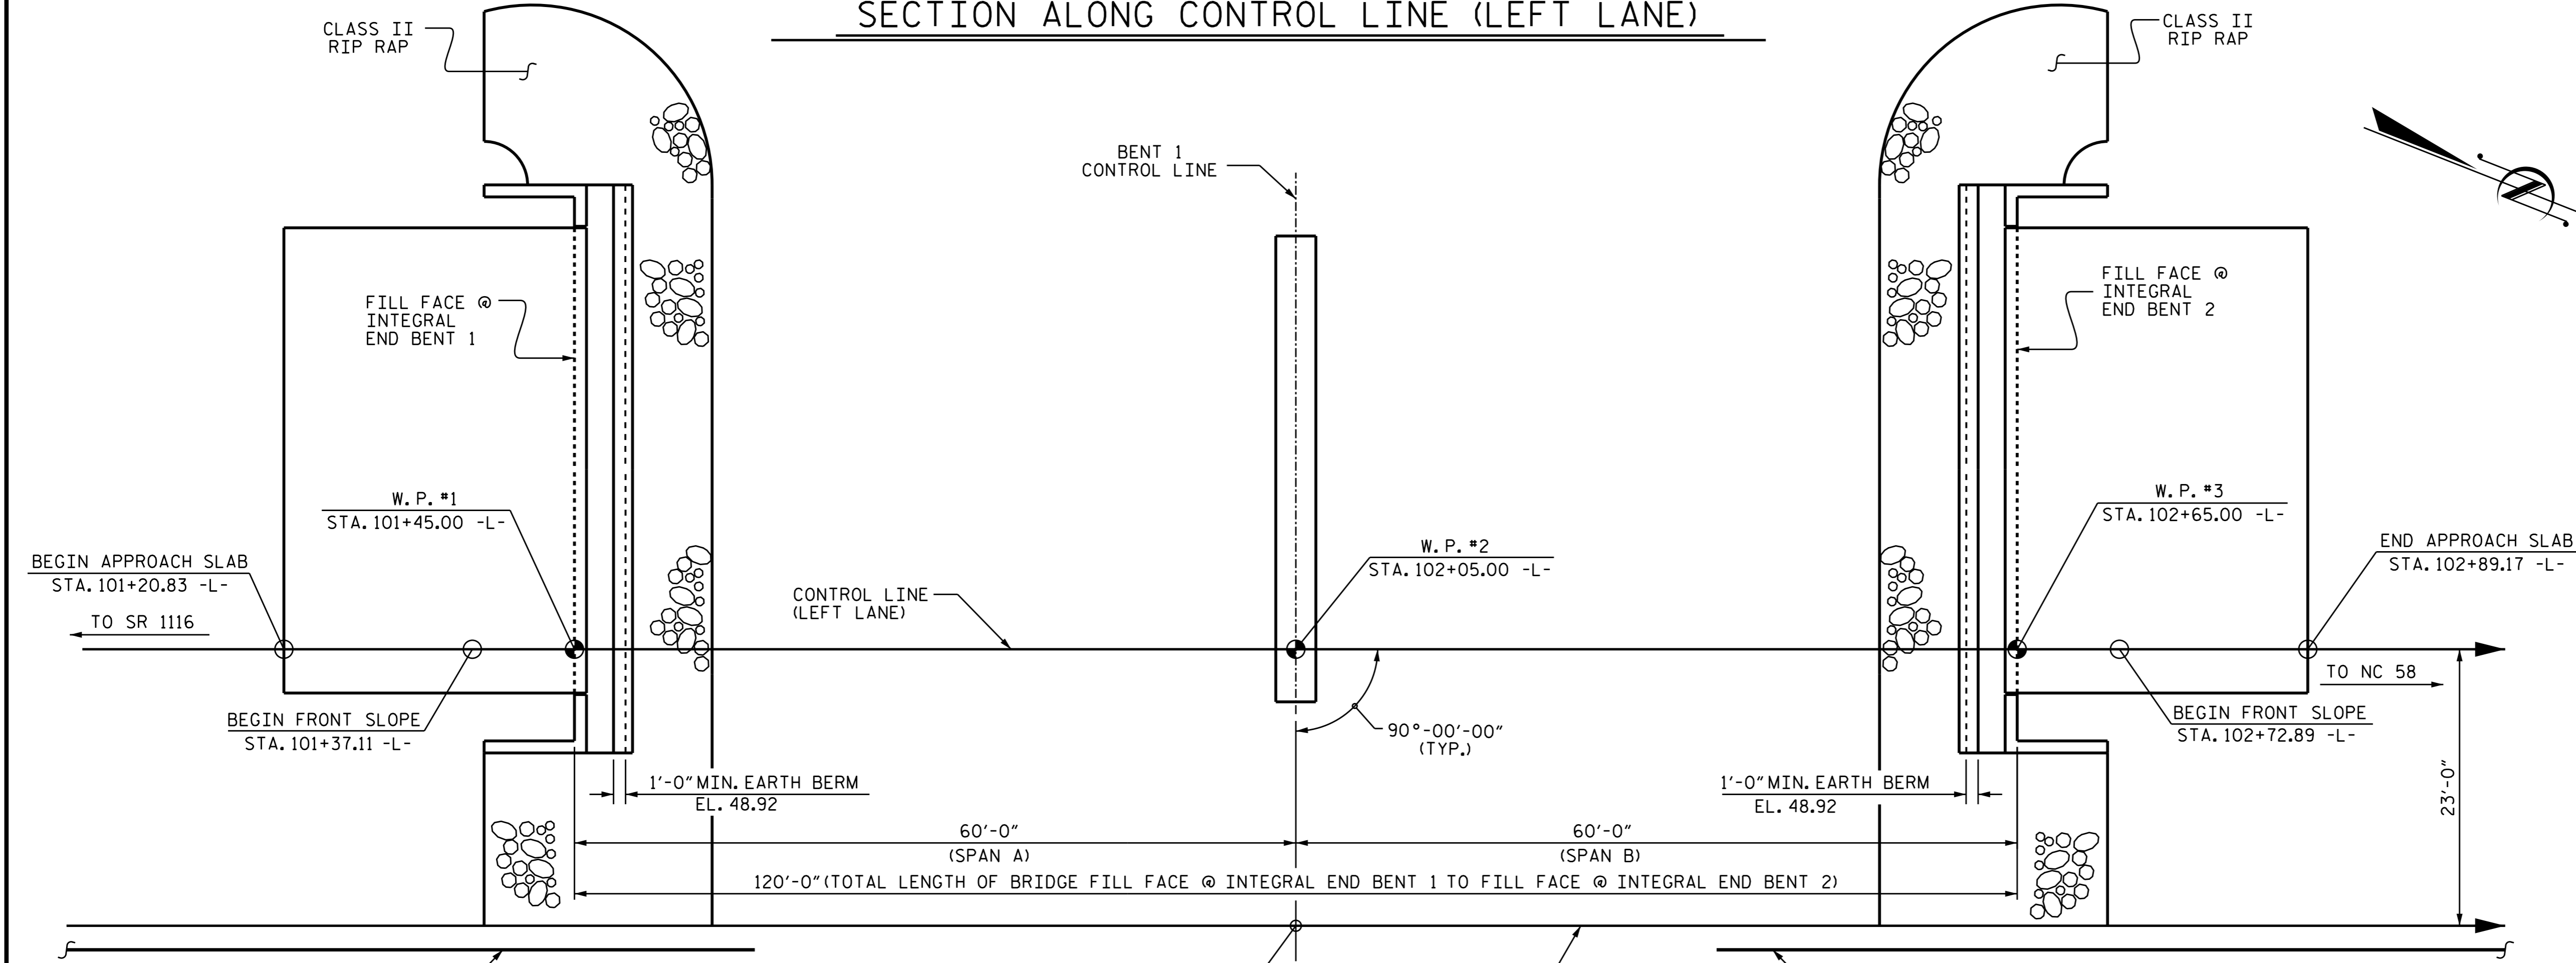

PLAN

PROJECT NO. R-2514C
JONES COUNTY
 STATION: 102+05.00 -L-
 SHEET 1 OF 3 BRIDGE #91

STATE OF NORTH CAROLINA
 DEPARTMENT OF TRANSPORTATION
 RALEIGH
GENERAL DRAWING
 FOR BRIDGE OVER WILDLIFE
 CROSSING ON US 17 BETWEEN
 SR 1116 AND NC 58
 (LEFT LANE)

DRAWN BY: B. N. BARODAWALA DATE: 4-23-14
 CHECKED BY: D. G. ELY DATE: 6-24-14
 DESIGN ENGINEER OF RECORD: A. K. PASCHAL DATE: 2-9-15

NORTH CAROLINA
 PROFESSIONAL
 SEAL
 025516
 ENGINEER
 EMILY E. MURRAY
 3/23/2015

NORTH CAROLINA
 PROFESSIONAL
 SEAL
 22005
 ENGINEER
 A. KEITH PASCHAL
 3/23/2015

REVISIONS						SHEET NO.
NO.	BY:	DATE:	NO.	BY:	DATE:	S-1
1			3			TOTAL SHEETS
2			4			56