


5/28/2015

# -Y4A-

**WETHERILL ENGINEERING**  
 559 Jones Franklin Rd. Suite 164  
 Raleigh, N.C. 27606  
 License No. K-0377  
 Bus: 919 851 8077  
 Fax: 919 851 8107


TRANSPORTATION PLANNING/DESIGN - BRIDGE/STRUCTURE DESIGN  
 CIVIL/SITE DESIGN - GIS/GPS - CONSTRUCTION OBSERVATION

PROJECT REFERENCE NO. <b>R-2248G</b>	SHEET NO. <b>9</b>
ROADWAY DESIGN ENGINEER <i>Bob A. May</i> SEAL 21116 4/24/2015	HYDRAULICS ENGINEER <i>Robert Phillips</i> SEAL 31025 4/24/2015

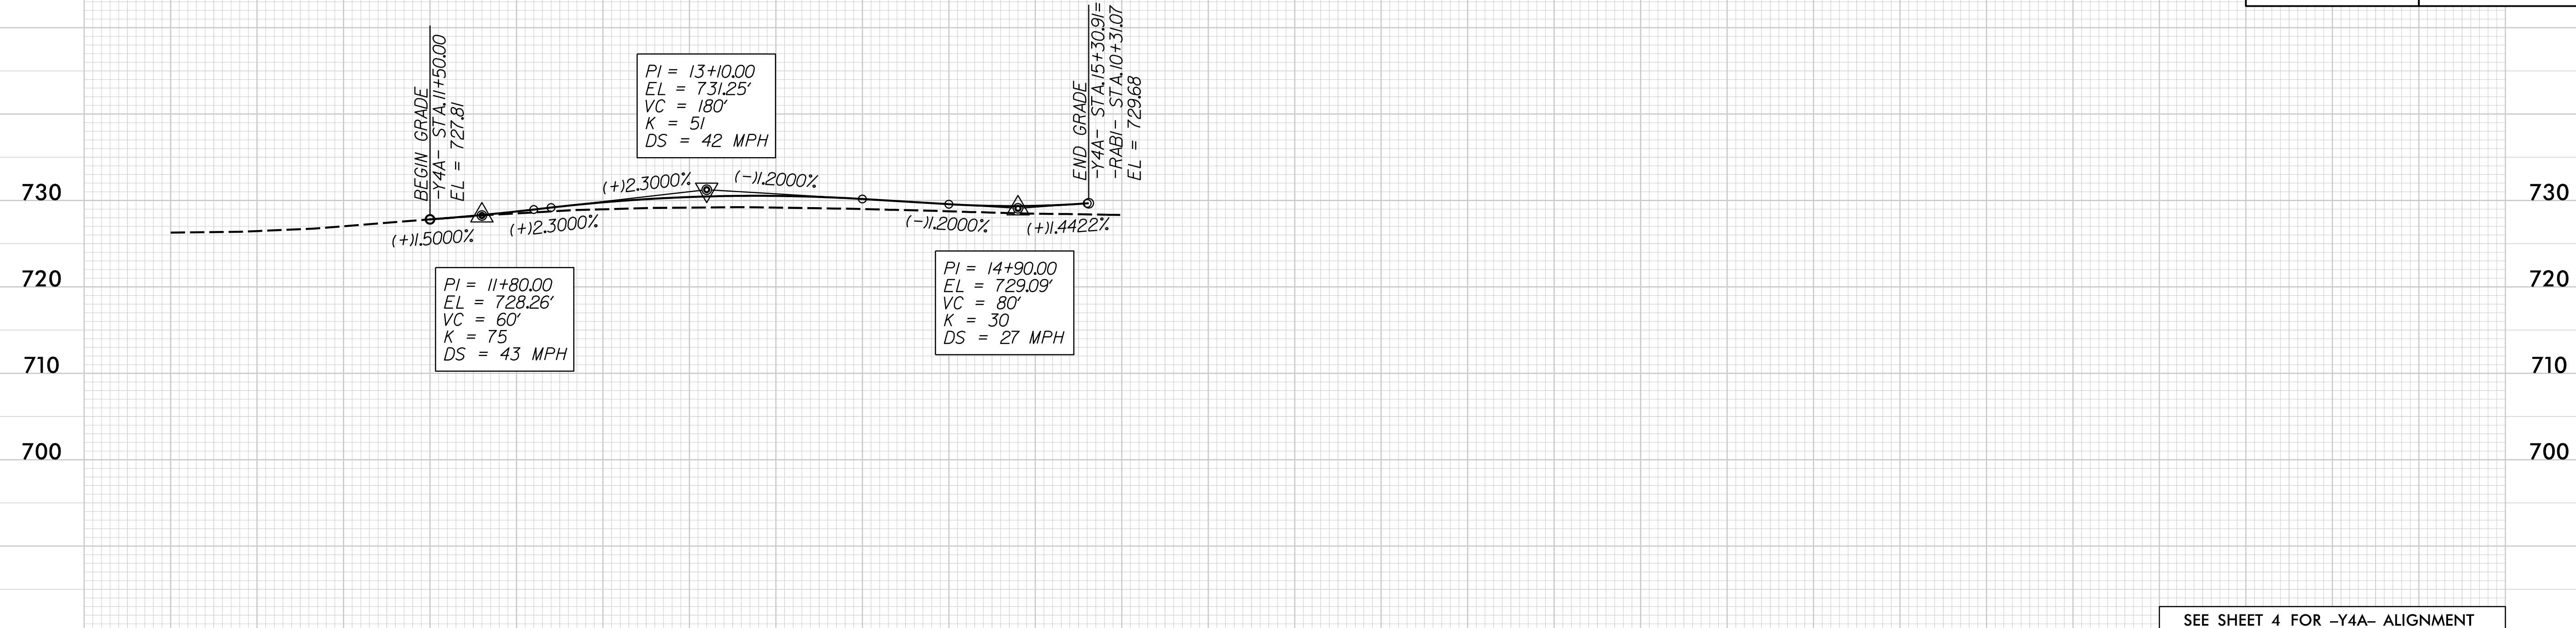

SEE SHEET 4 FOR -Y4A- ALIGNMENT

# -Y4B-

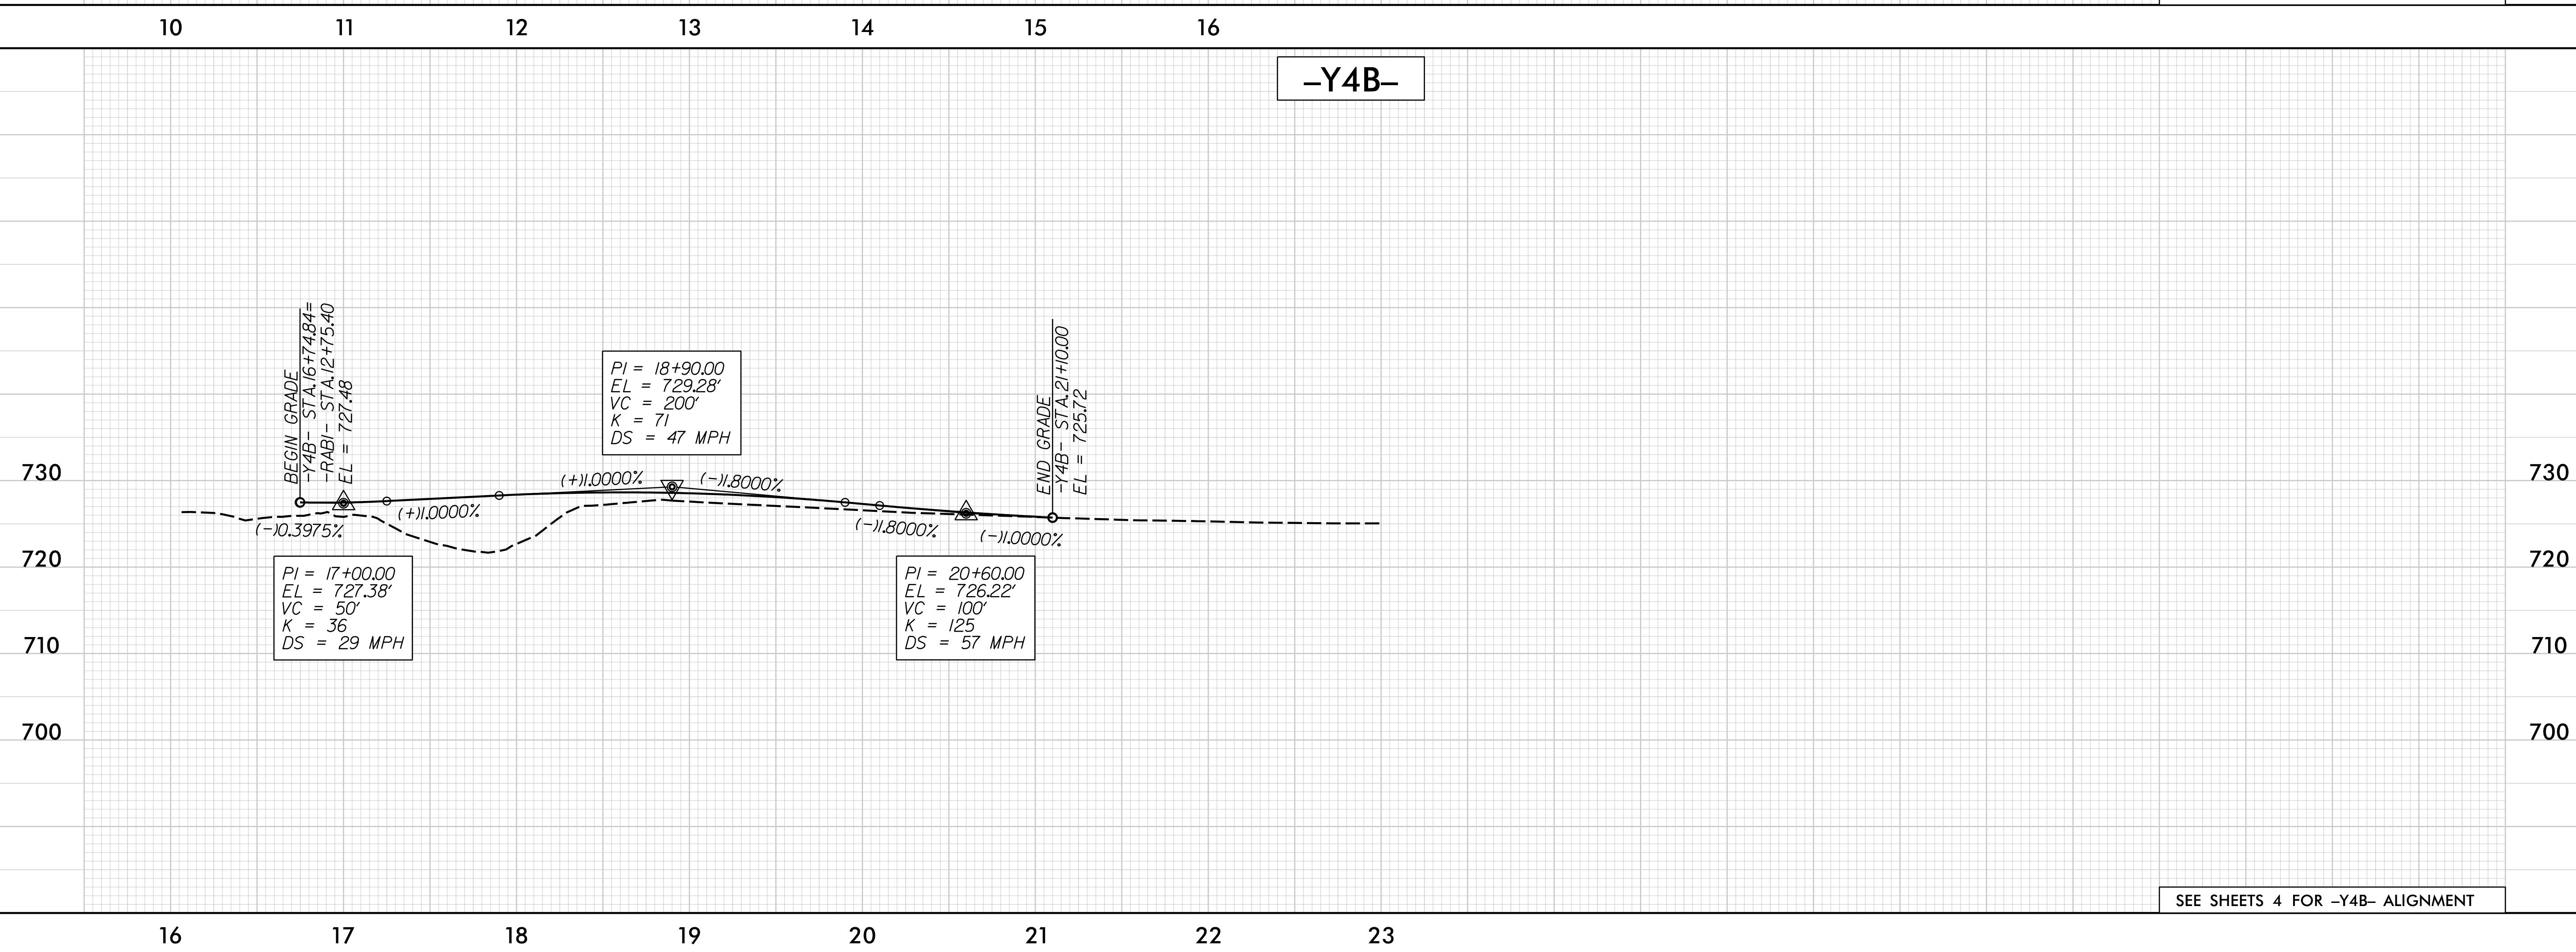

SEE SHEETS 4 FOR -Y4B- ALIGNMENT

4/14/2015 R2248G\_rdy\_psh\_09\_pro.dgn