


5/28/19

-RPA-


WETHERILL ENGINEERING
 559 Jones Franklin Rd. Suite 164
 Raleigh, N.C. 27606
 License No. K-0377
 Bus: 919 851 8077
 Fax: 919 851 8107

TRANSPORTATION PLANNING/DESIGN - BRIDGE/STRUCTURE DESIGN
 CIVIL/SITE DESIGN - GIS/GPS - CONSTRUCTION OBSERVATION

| | |
|---|---|
| PROJECT REFERENCE NO. R-2248G | SHEET NO. 10 |
| ROADWAY DESIGN ENGINEER BOB A. MAY SEAL 21116 ENGINEER BOB A. MAY 4/24/2015 | HYDRAULICS ENGINEER YAREN HEFFNER SEAL 31025 ENGINEER YAREN HEFFNER 4/24/2015 |

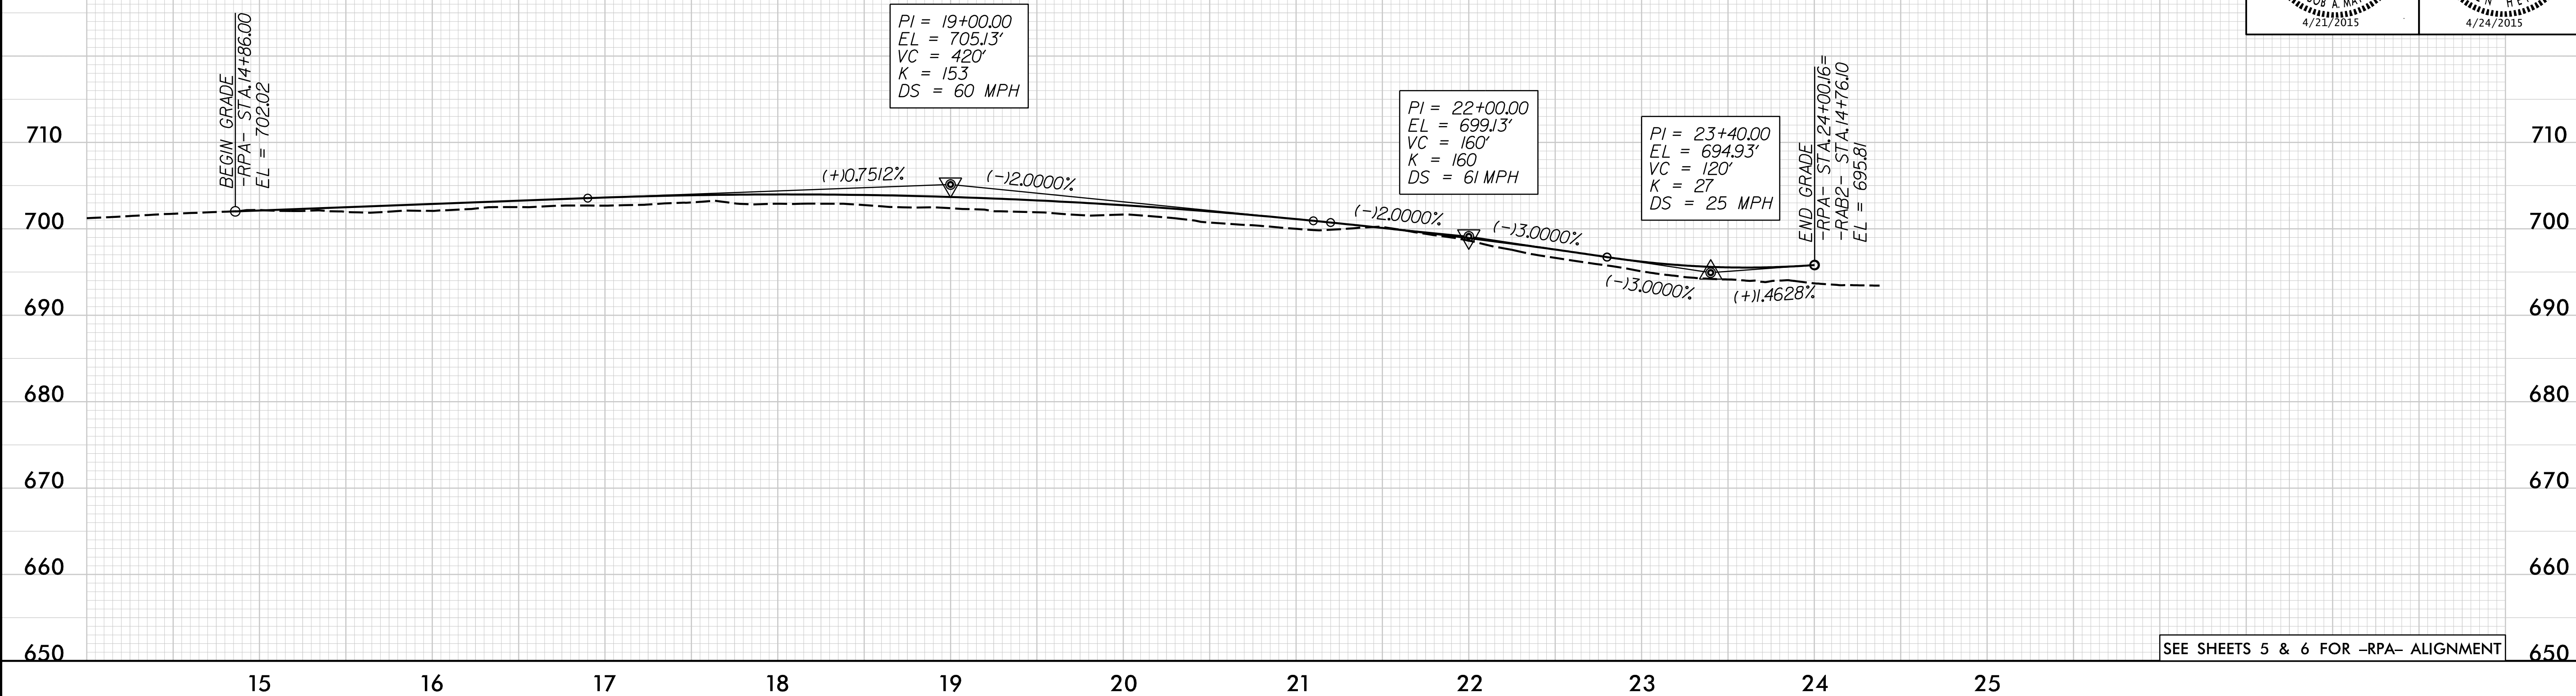

-RPB-

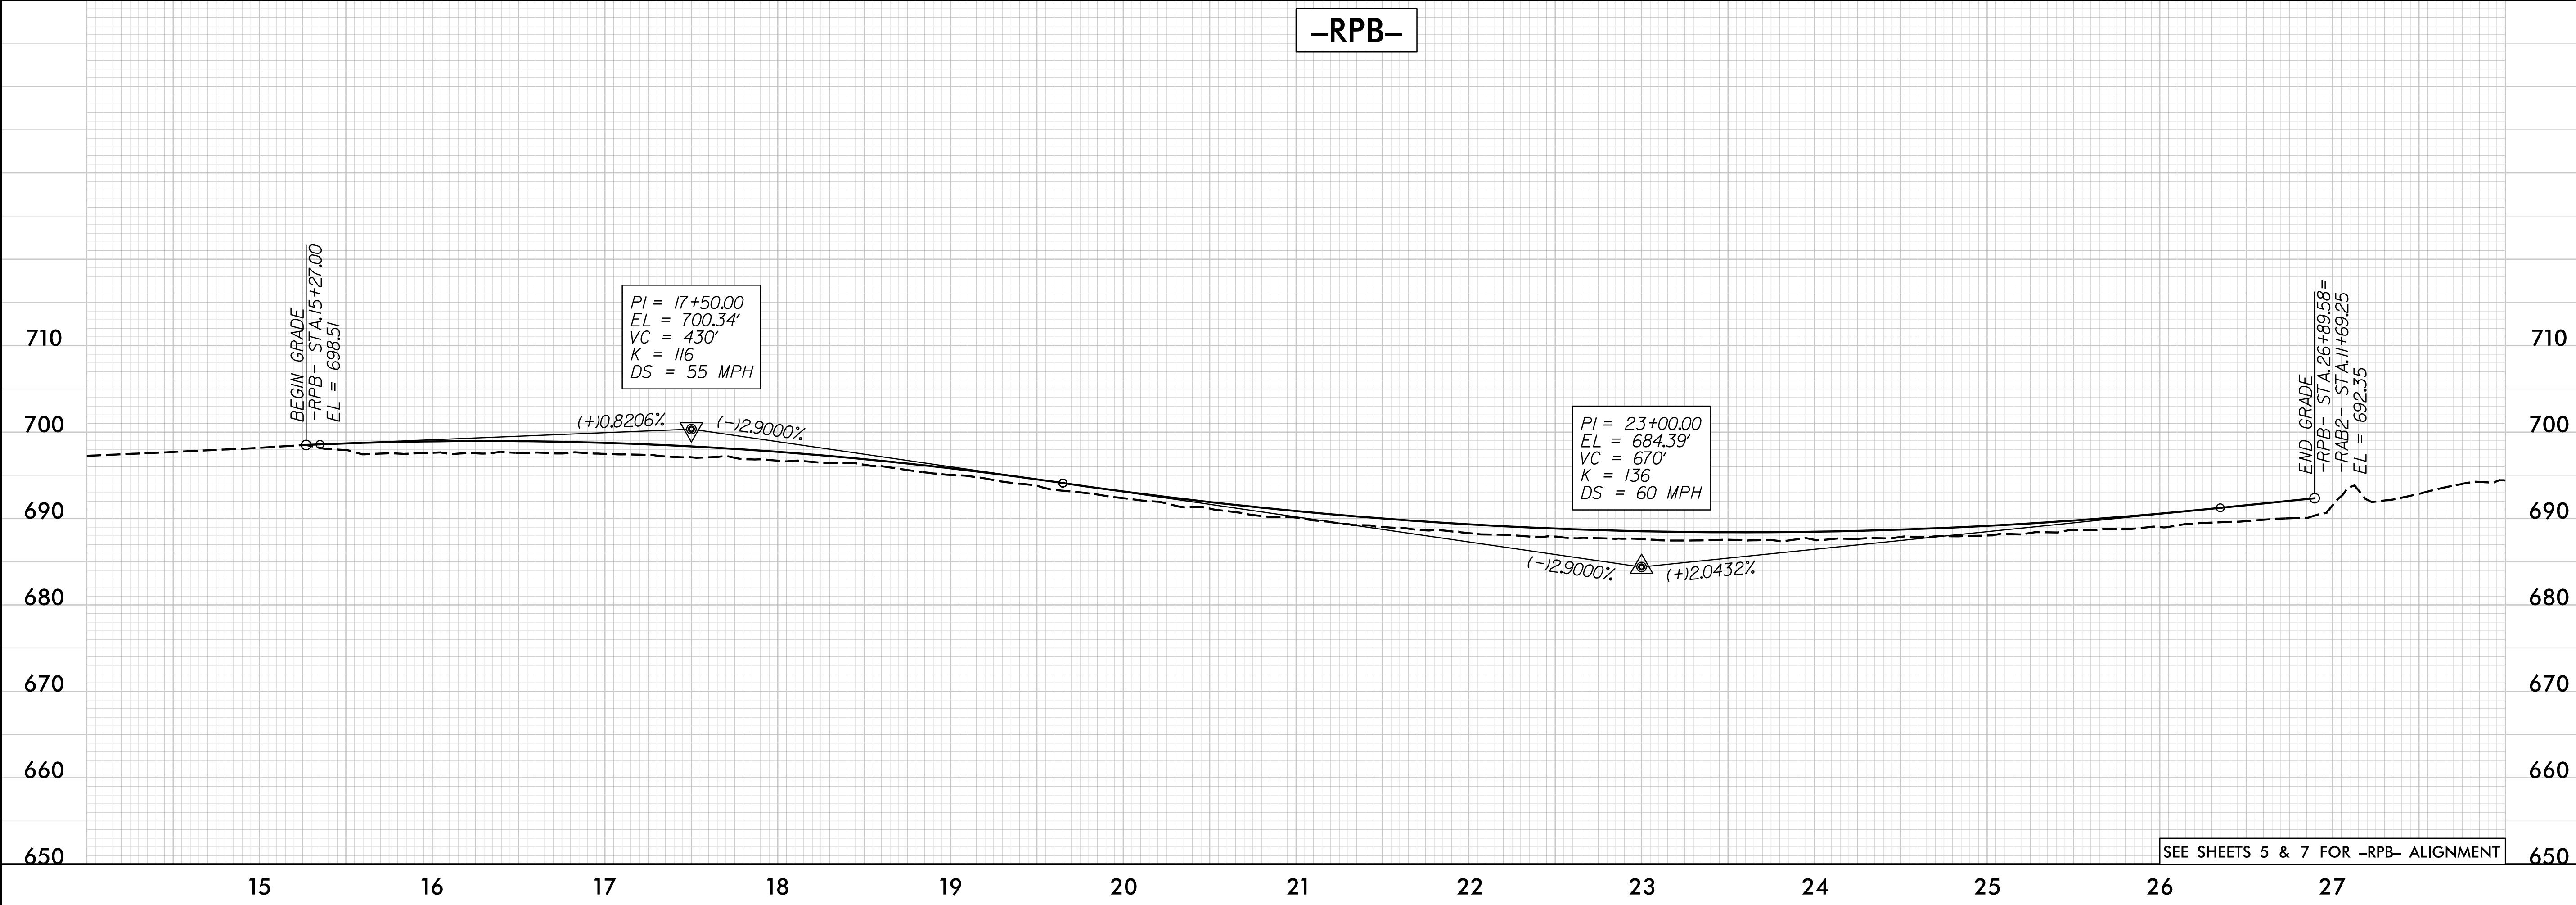

4/14/2015 10:55:11 AM R2248G_rdy_psh_10.pr.o.dgn