


5/28/15

-RPC-


**WETHERILL ENGINEERING**  
 559 Jones Franklin Rd, Suite 164  
 Raleigh, N.C. 27606  
 License No. K-0377  
 Bus: 919 851 8077  
 Fax: 919 851 8107

TRANSPORTATION PLANNING/DESIGN - BRIDGE/STRUCTURE DESIGN  
 CIVIL/SITE DESIGN - GIS/GPS - CONSTRUCTION OBSERVATION

PROJECT REFERENCE NO. <b>R-2248G</b>	SHEET NO. <b>11</b>
ROADWAY DESIGN ENGINEER <b>SEAL 21116</b> BOB A MAY 4/24/2015	HYDRAULICS ENGINEER <b>SEAL 31025</b> YAREN HEFFNER 4/24/2015

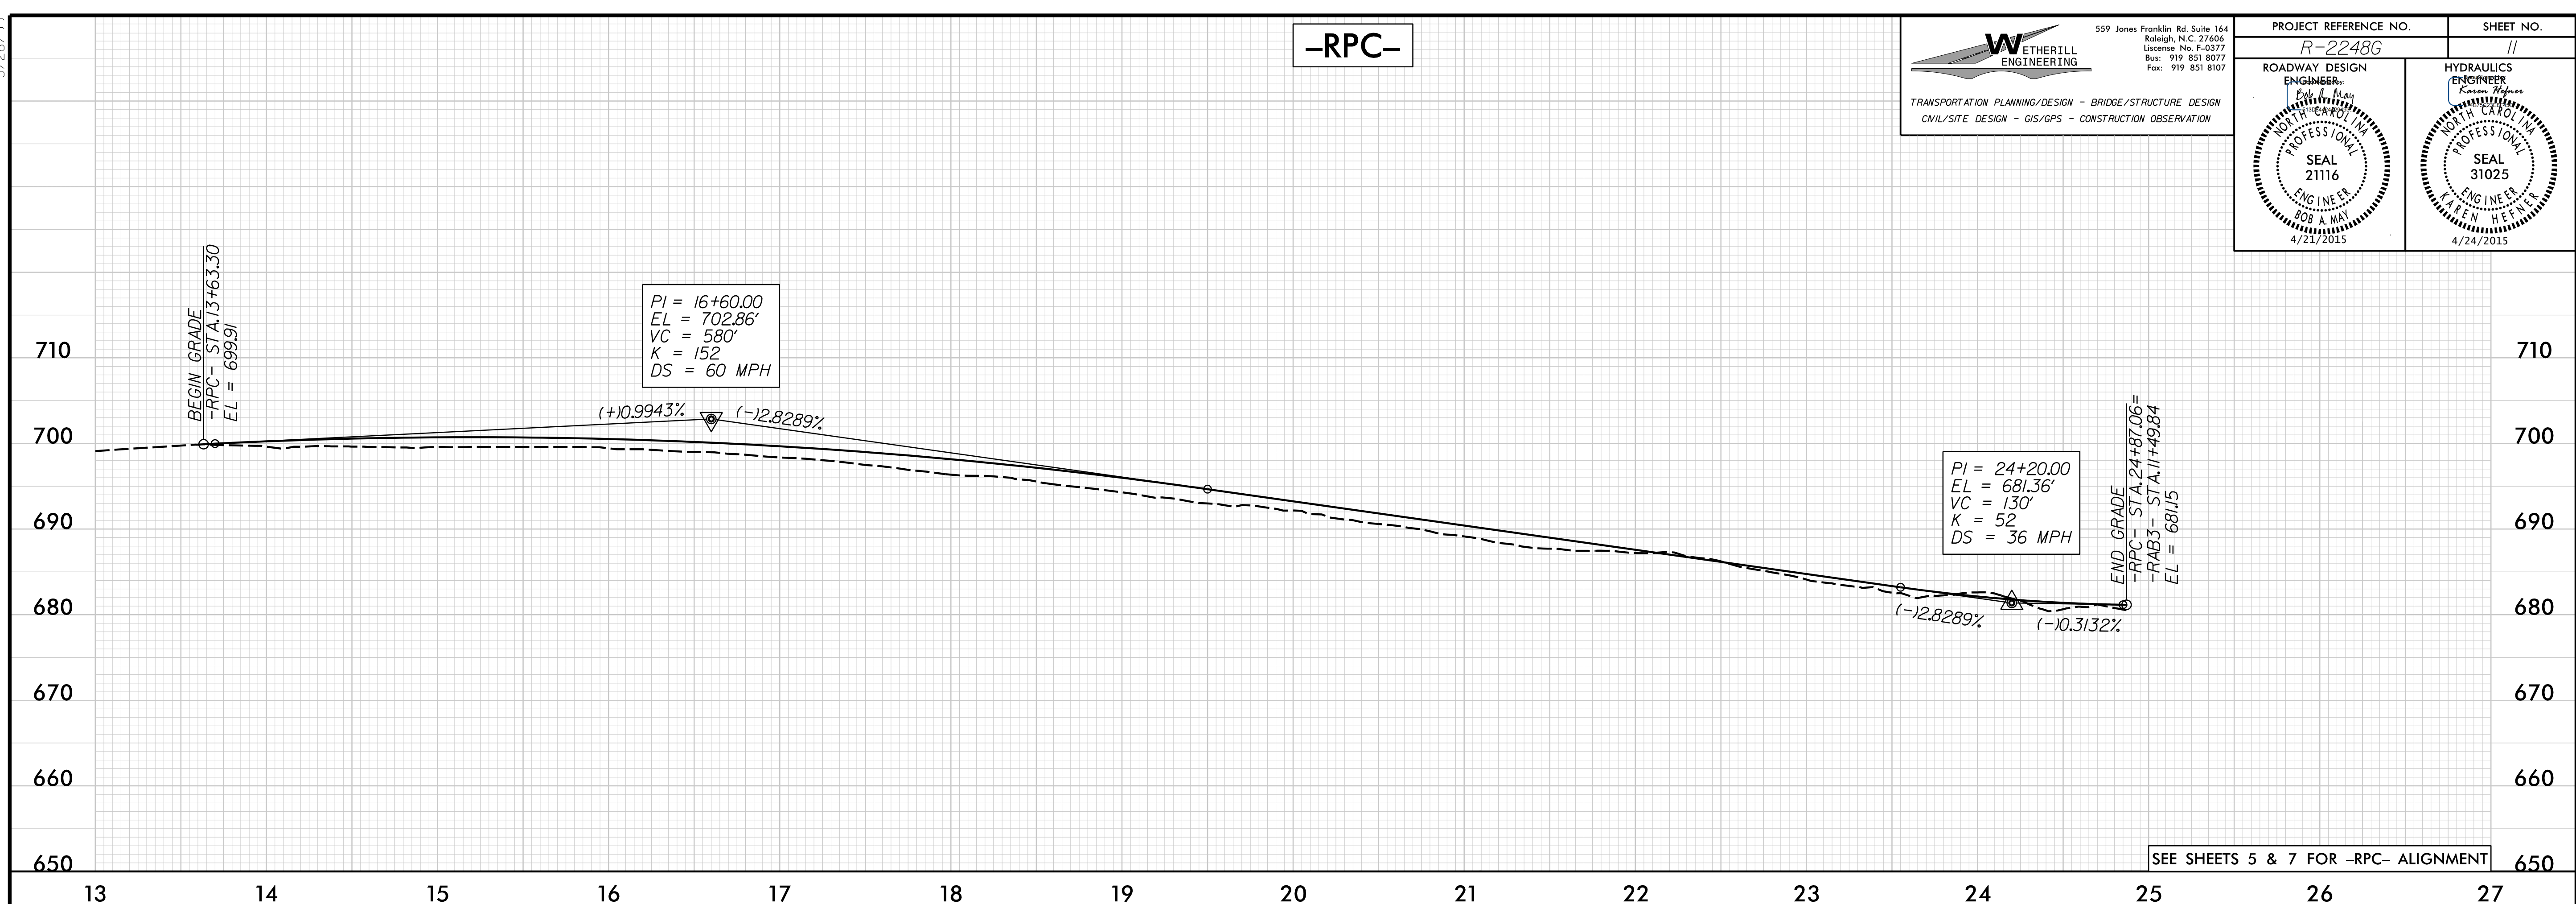

-RPD-

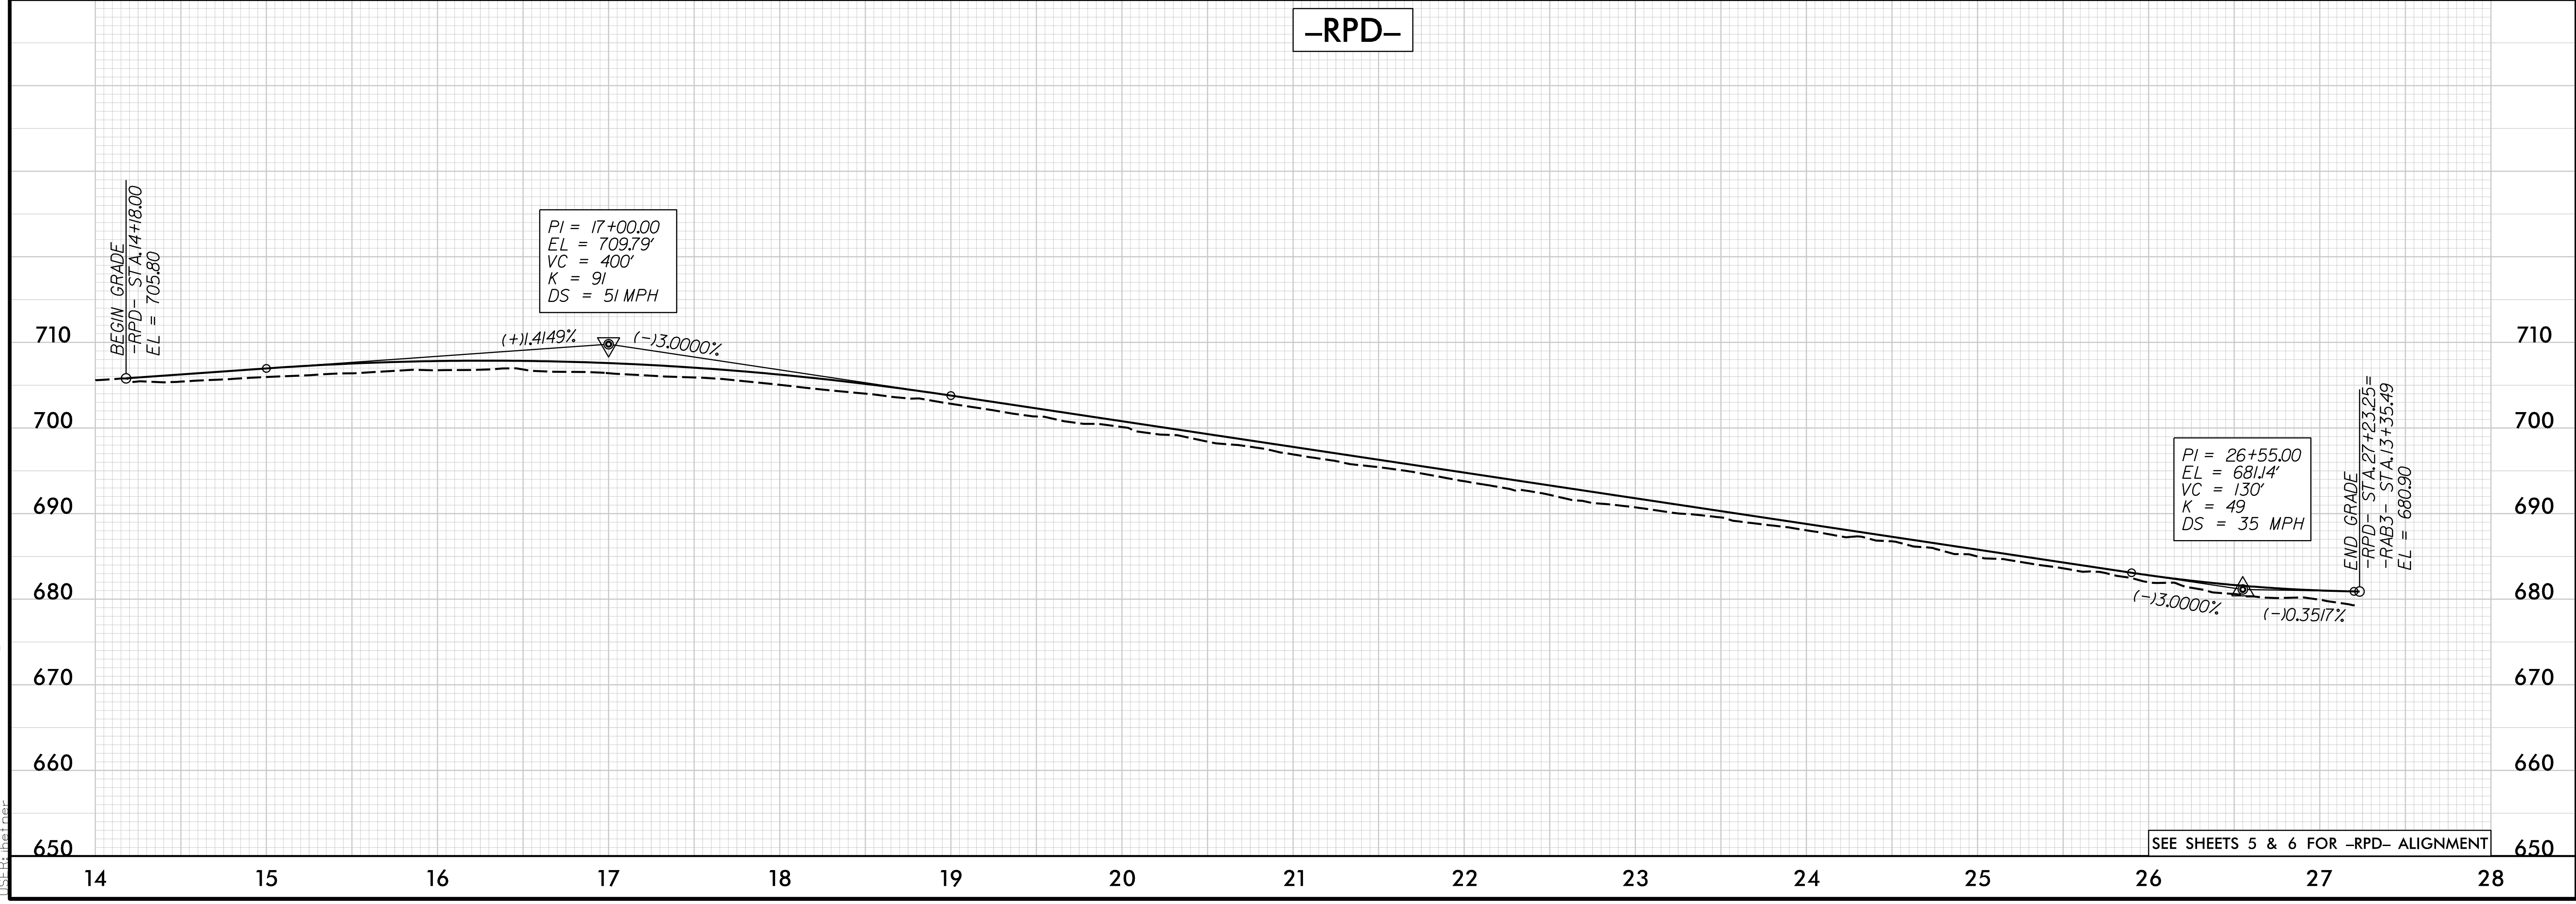

4/14/2015 10:55:11 AM R2248G\_rdy\_psh\_11.pro.dgn