


MATCHLINE BELOW

MATCHLINE SEE SHEET PMP-3
-RPB- STA. 21+35.00

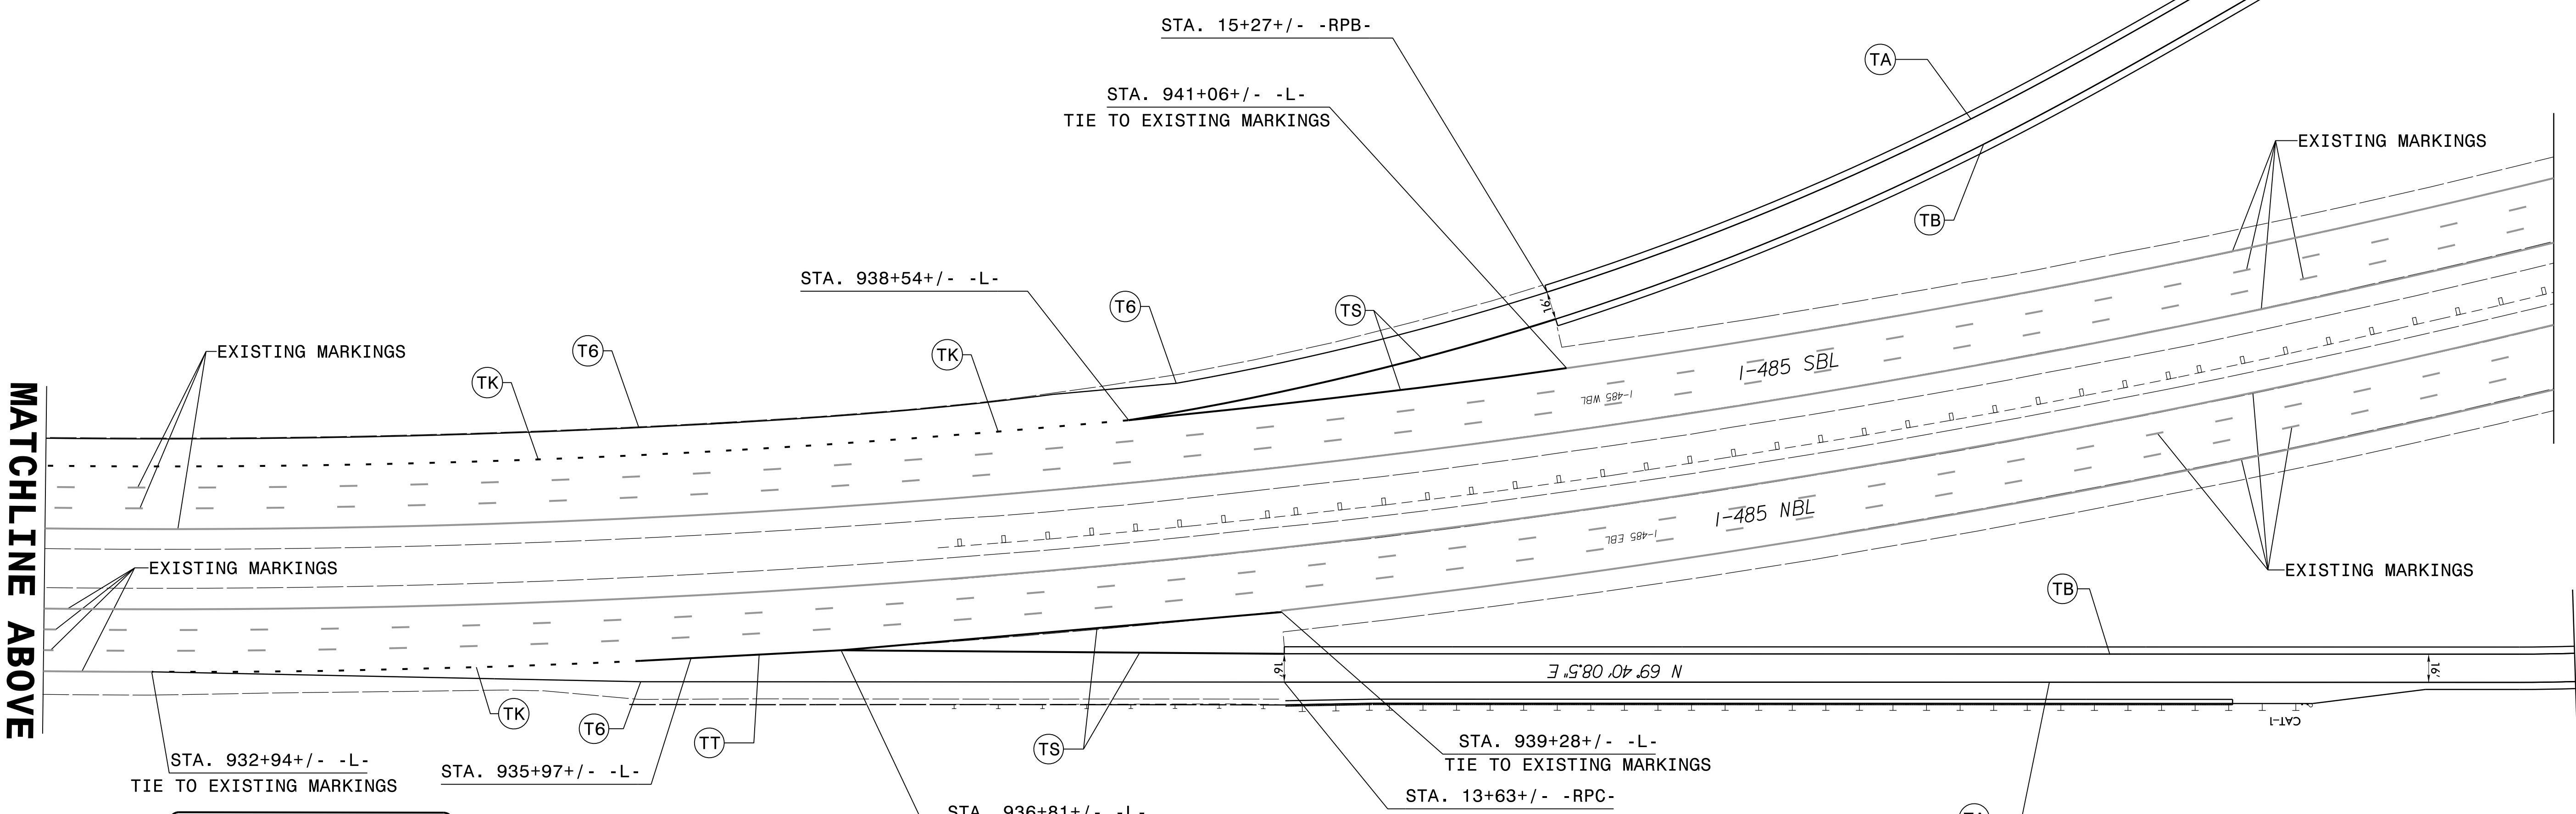

MATCHLINE SEE SHEET PMP-5
-L- STA. 946+66.00

MATCHLINE SEE SHEET PMP-5
-RPC- STA. 20+94.00

MATCHLINE ABOVE

PROJECT NOTES

- TA WHITE EDGELINE (4", 90MIL)
- TB YELLOW EDGELINE (4", 120MIL)
- TK 3 FT.- 9 FT./SP WHITE MINISKIP (6", 120MIL)
- TS WHITE GORELINE (12", 90MIL)
- TT WHITE SOLID LANE LINE (12", 120MIL)
- T6 WHITE EDGELINE (6", 90MIL)
- UP MERGE ARROW (90MIL)

**I-485
PAVEMENT MARKING DETAIL**

02-MAR-2015 15:48
F:\Tipp_projects\R-2248G\Trafic\Signing\CADD\PMPPMP-4.dgn
jgmer-tinez AT 1E27401