


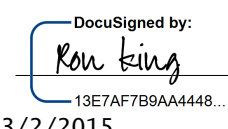

PROJECT REFERENCE NO. R-2248G	SHEET NO. SIGN-3
APPROVED:  13E7AF7B8A4448	
DATE: 3/2/2015	
SEAL 	


401 QUANTITY REQ'D 2



48" X 60"
R2-1

TWO "U" POSTS PER SIGN


406 QUANTITY REQ'D 2

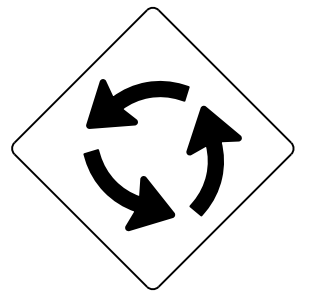

30" X 30"
W2-6

ONE "U" POST PER SIGN


411 QUANTITY REQ'D 1

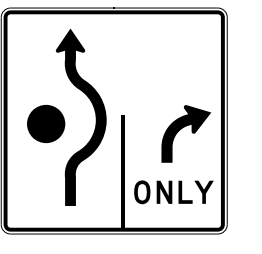

30" X 30"
R3-8

ONE "U" POST PER SIGN


402 QUANTITY REQ'D 3



24" X 30"
R2-1

TWO "U" POSTS PER SIGN


407 QUANTITY REQ'D 1

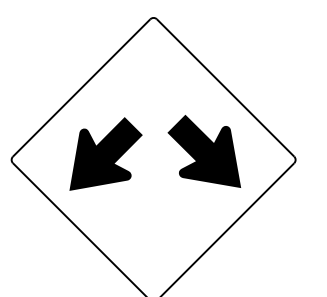

30" X 30"
W12-1

ONE "U" POST PER SIGN


412 QUANTITY REQ'D 1

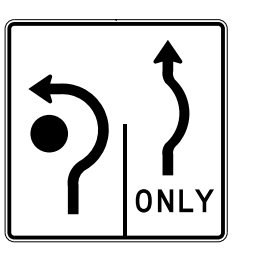

30" X 30"
R3-8

ONE "U" POST PER SIGN

403 QUANTITY REQ'D 2

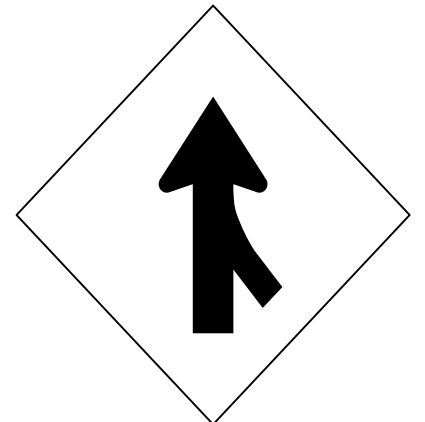

48" X 48"
W4-1 (R)

TWO "U" POSTS PER SIGN

408 QUANTITY REQ'D 4




30" X 30"
W11-2

YELLOW/GREEN REFLECTIVE SHEETING

ONE "U" POST PER SIGN


404 QUANTITY REQ'D 14

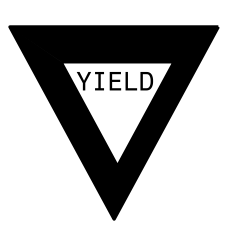

36" X 36" X 36"
R1-2

ONE "U" POST PER SIGN

409 QUANTITY REQ'D 4

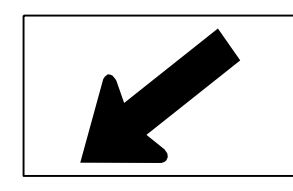


24" X 12"
W16-7

YELLOW/GREEN REFLECTIVE SHEETING

MOUNT BELOW SIGN 408
IN 4 INSTALLATIONS


405 QUANTITY REQ'D 9

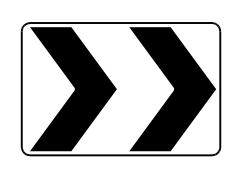

30" X 24"
R6-4

ONE "U" POST PER SIGN

410 QUANTITY REQ'D 1

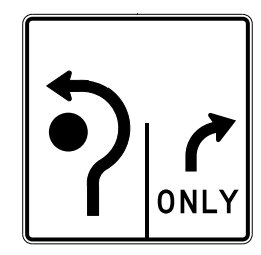

30" X 30"
R3-8

ONE "U" POST PER SIGN

TYPE "E" SIGNS

P:\Projects\2015\1156\1156-01\Projects\2248G\Traffic\Signing\CADD\Quantities & CM_Signs\R-2248G_Tsht_Out.es E&F.dgn
 3/2/2015 11:56 AM
 User: jk
 Plot: 1156-01.dwg