
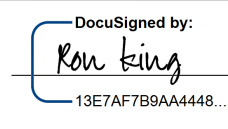
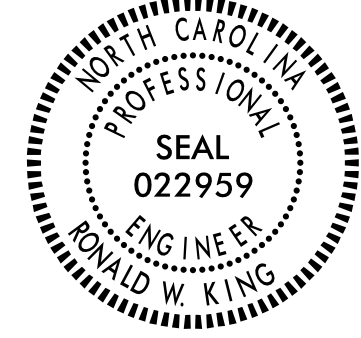


TIP NO. R-2248G	SHEET NO. SIGN-8
APPROVED:  13E7AF7B8A44448	
DATE: 3/2/2015	
SEAL 	

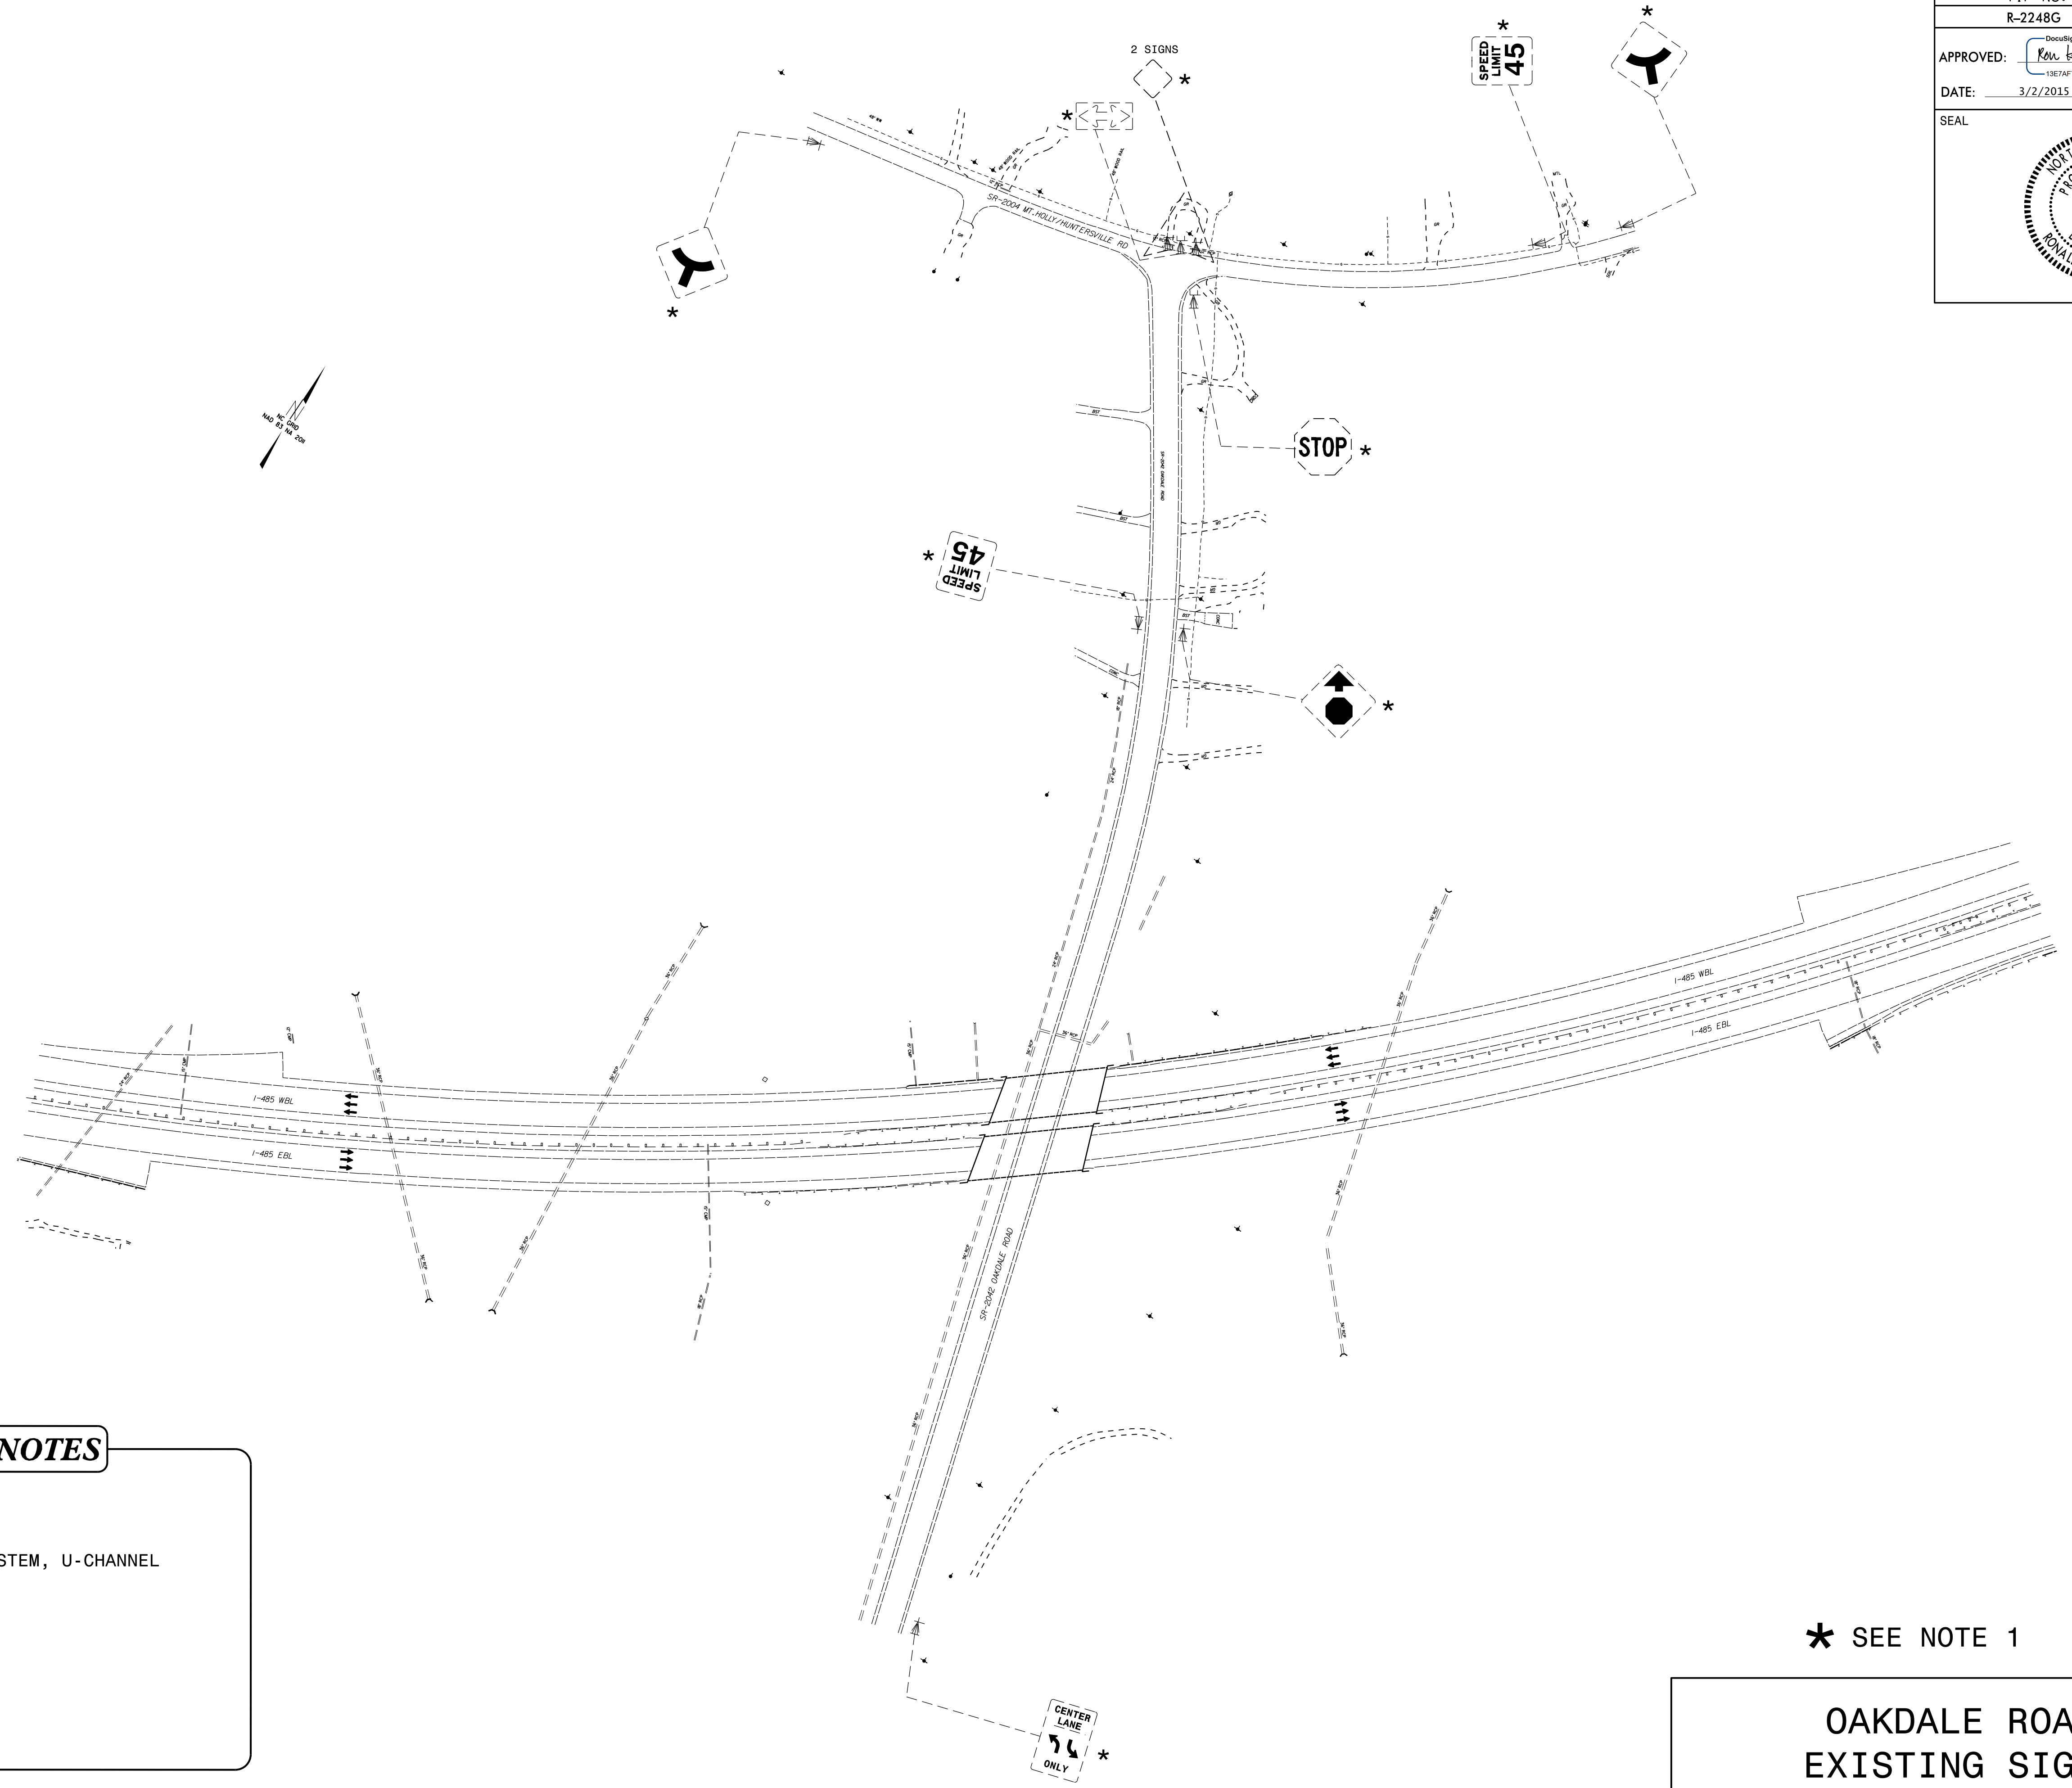

PROJECT NOTES

1 DISPOSAL OF SIGN SYSTEM, U-CHANNEL

* SEE NOTE 1

**OAKDALE ROAD
EXISTING SIGNS**

02-MAR-2015 14:52
 P:\Projects\2248G\Traffic\Signing\CADD\Signing Layout Plans\R-2248G.Prop_Signs_X3.dgn
 jgmar-tme2 AT TE274401