
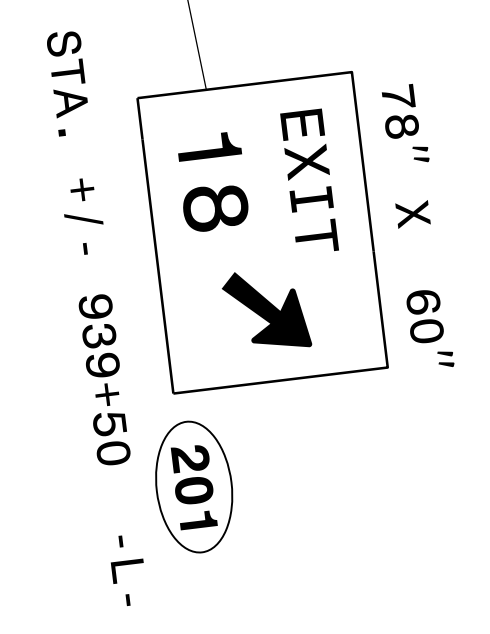
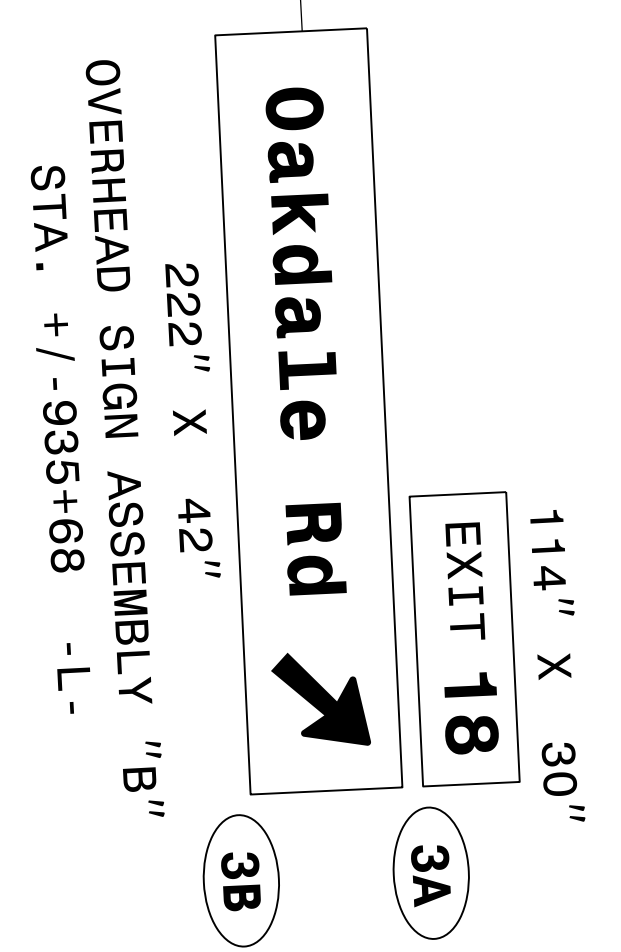
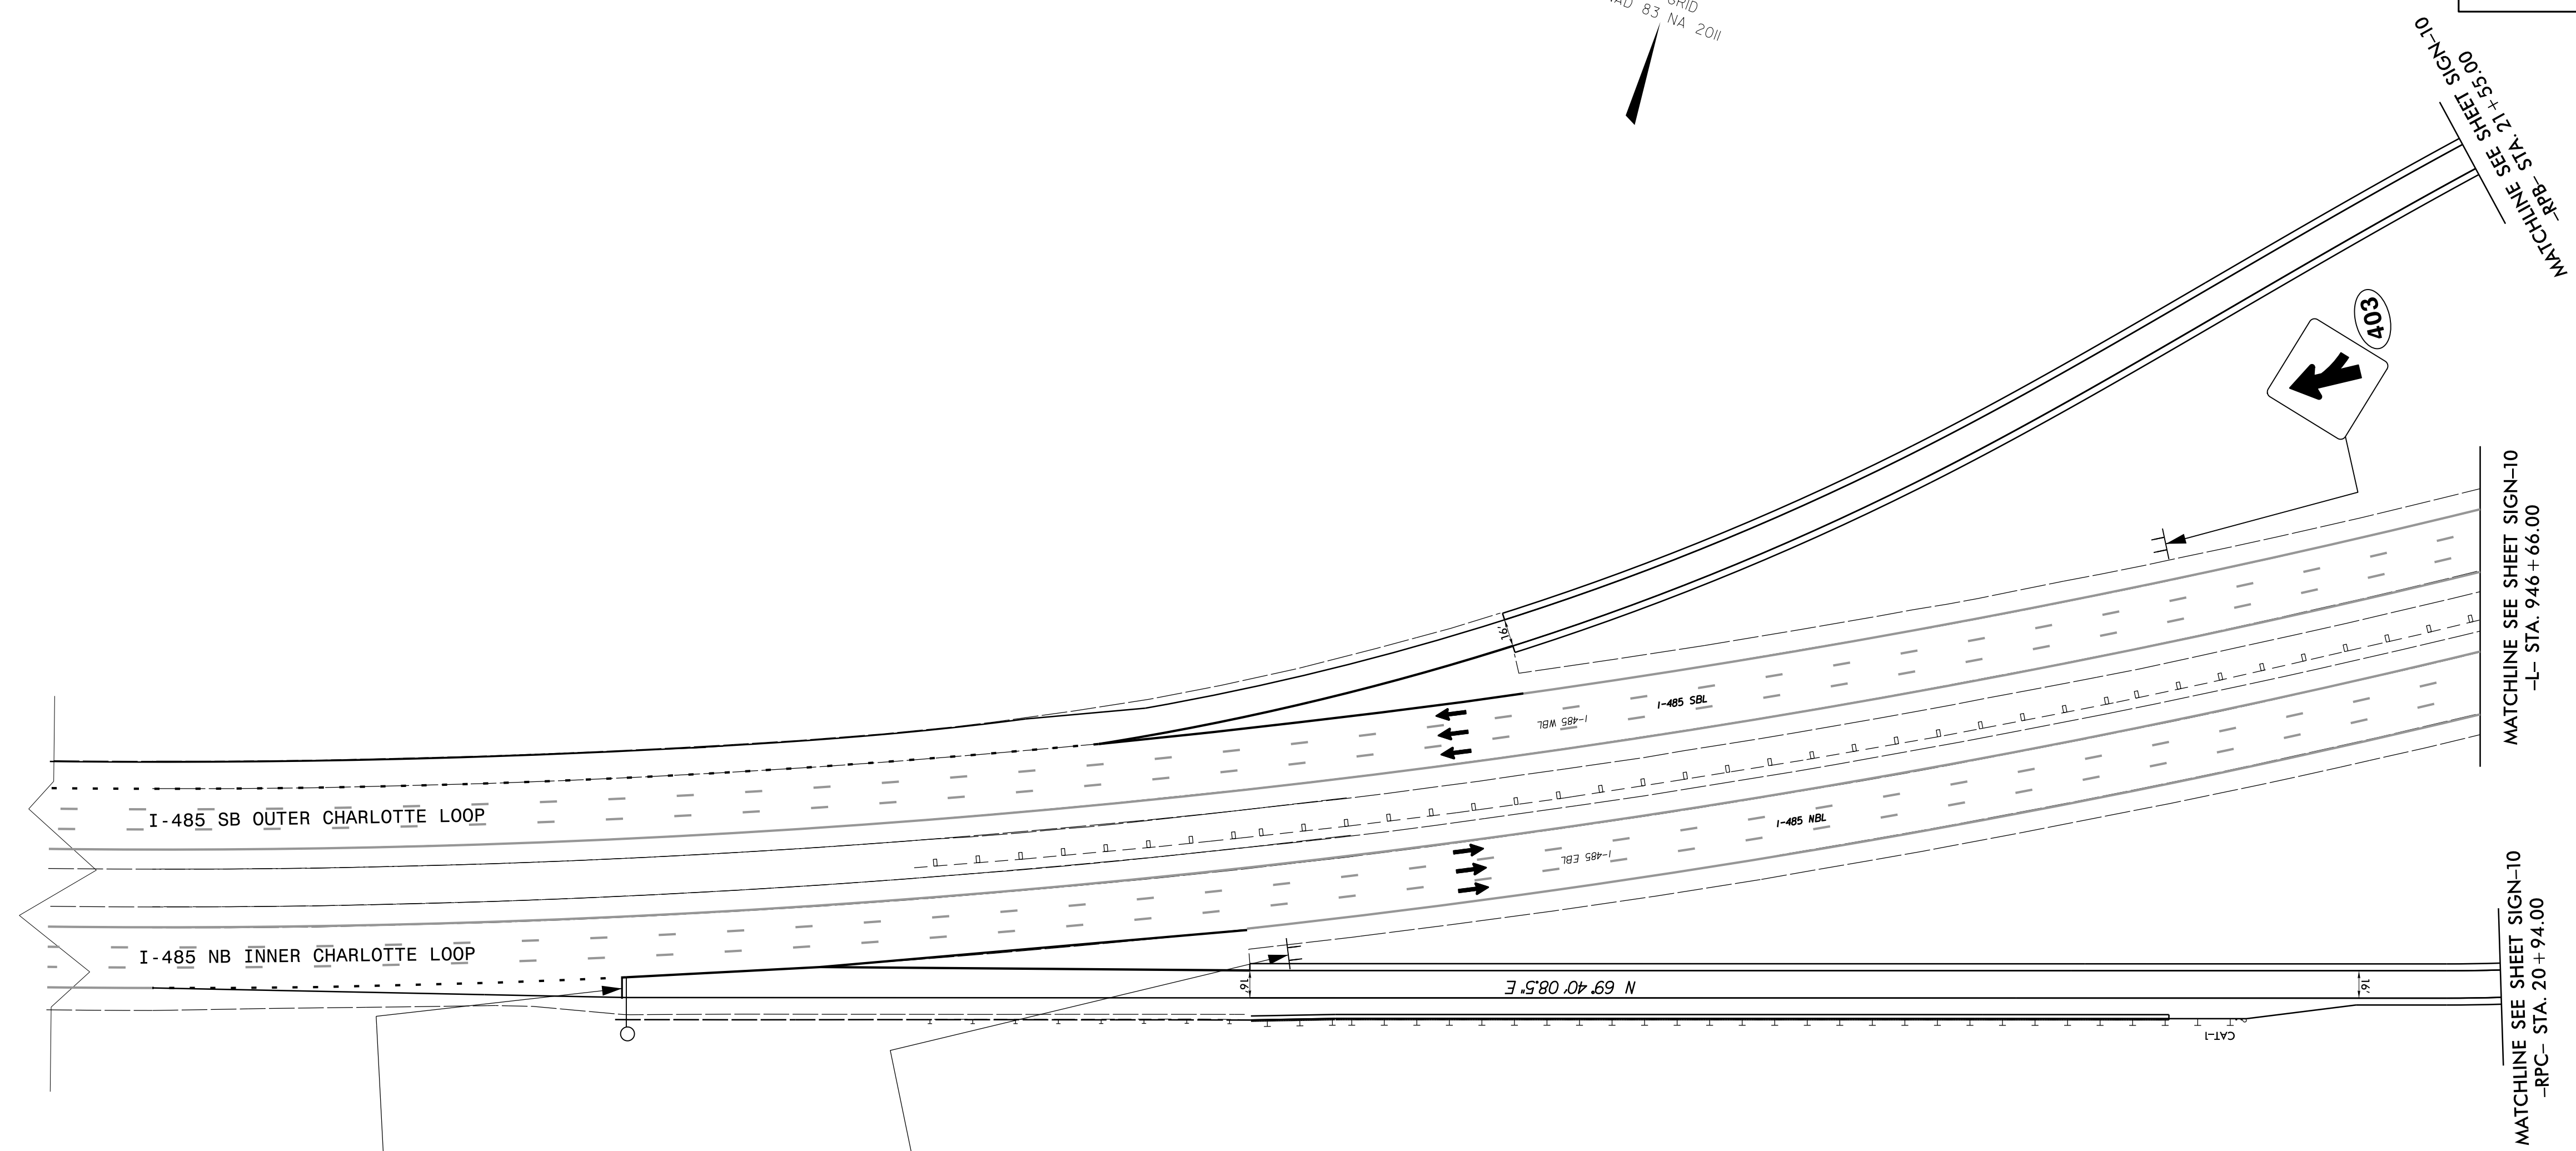
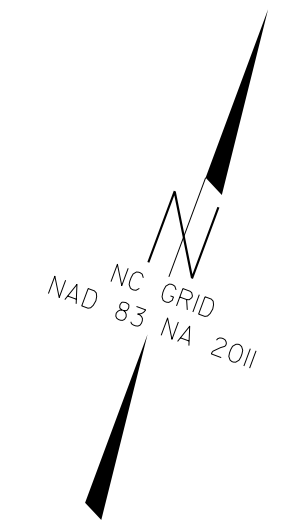


APPROVED: *Ron King*  
DocuSigned by:  
 13E7AF7B8A44448...

DATE: 3/2/2015

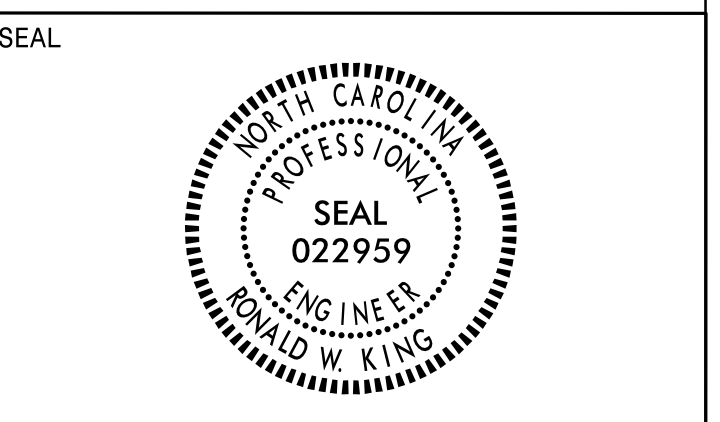

**I-485  
PROPOSED SIGNS**

02-MAR-2015 14:55 R2248G:\Traffic\Signing\CADD\Signing Layout Plans\R-2248G\_Prop\_Signs\_X4A.dgn  
 P:\pp\_projects\R-2248G\274401  
 jgmer-tinez AT