
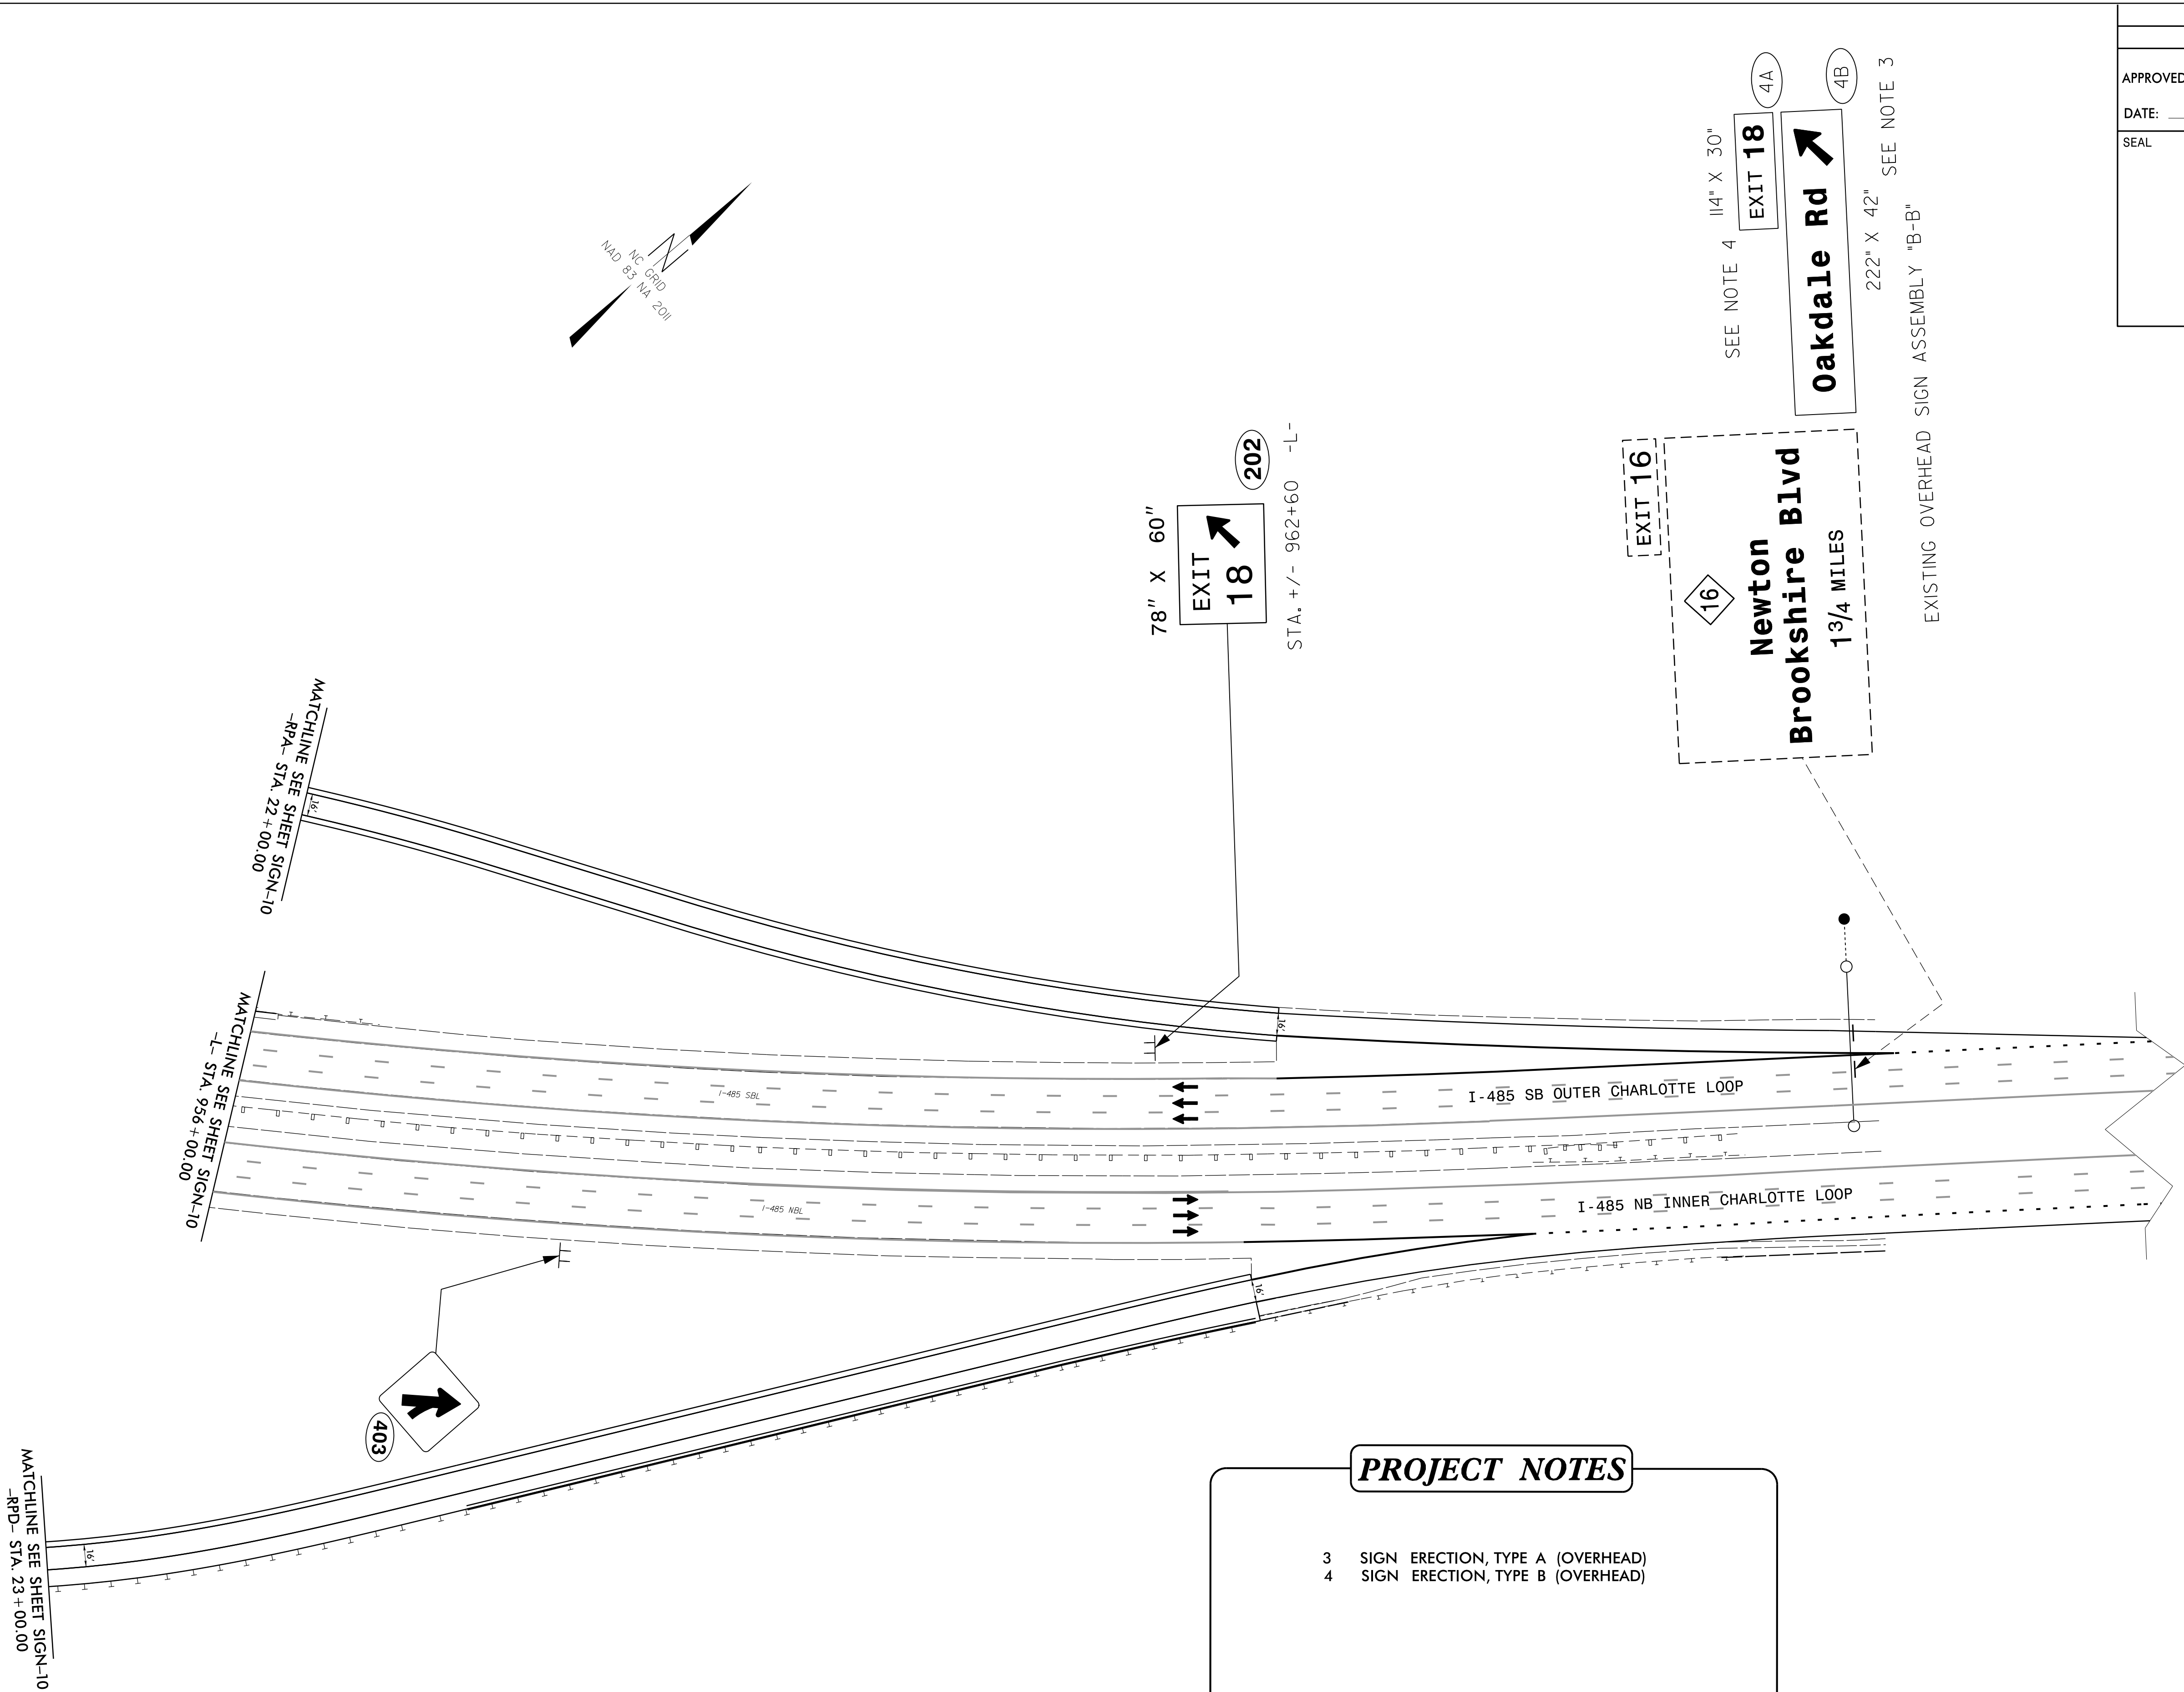


APPROVED: 
DocuSigned by:
 Ron King
 13E7AF7B8A44448...

DATE: 3/2/2015

SEAL

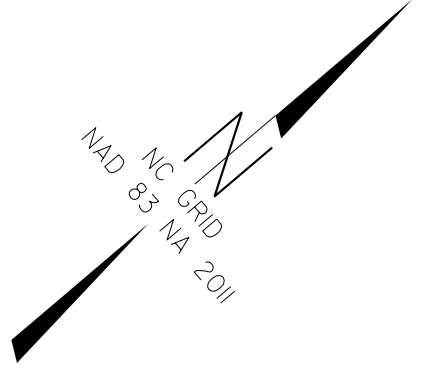

PROJECT NOTES

- 3 SIGN ERECTION, TYPE A (OVERHEAD)
- 4 SIGN ERECTION, TYPE B (OVERHEAD)

**I-485
 PROPOSED SIGNS**

02-MAR-2015 15:00
 P:\TIP-projects\R-2248G\Traffic\Signing\CADD\Signing Layout Plans\R-2248G_Prop_Signs_X4C.dgn
 jgmer-tinez AT E274401