
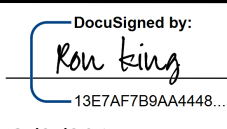
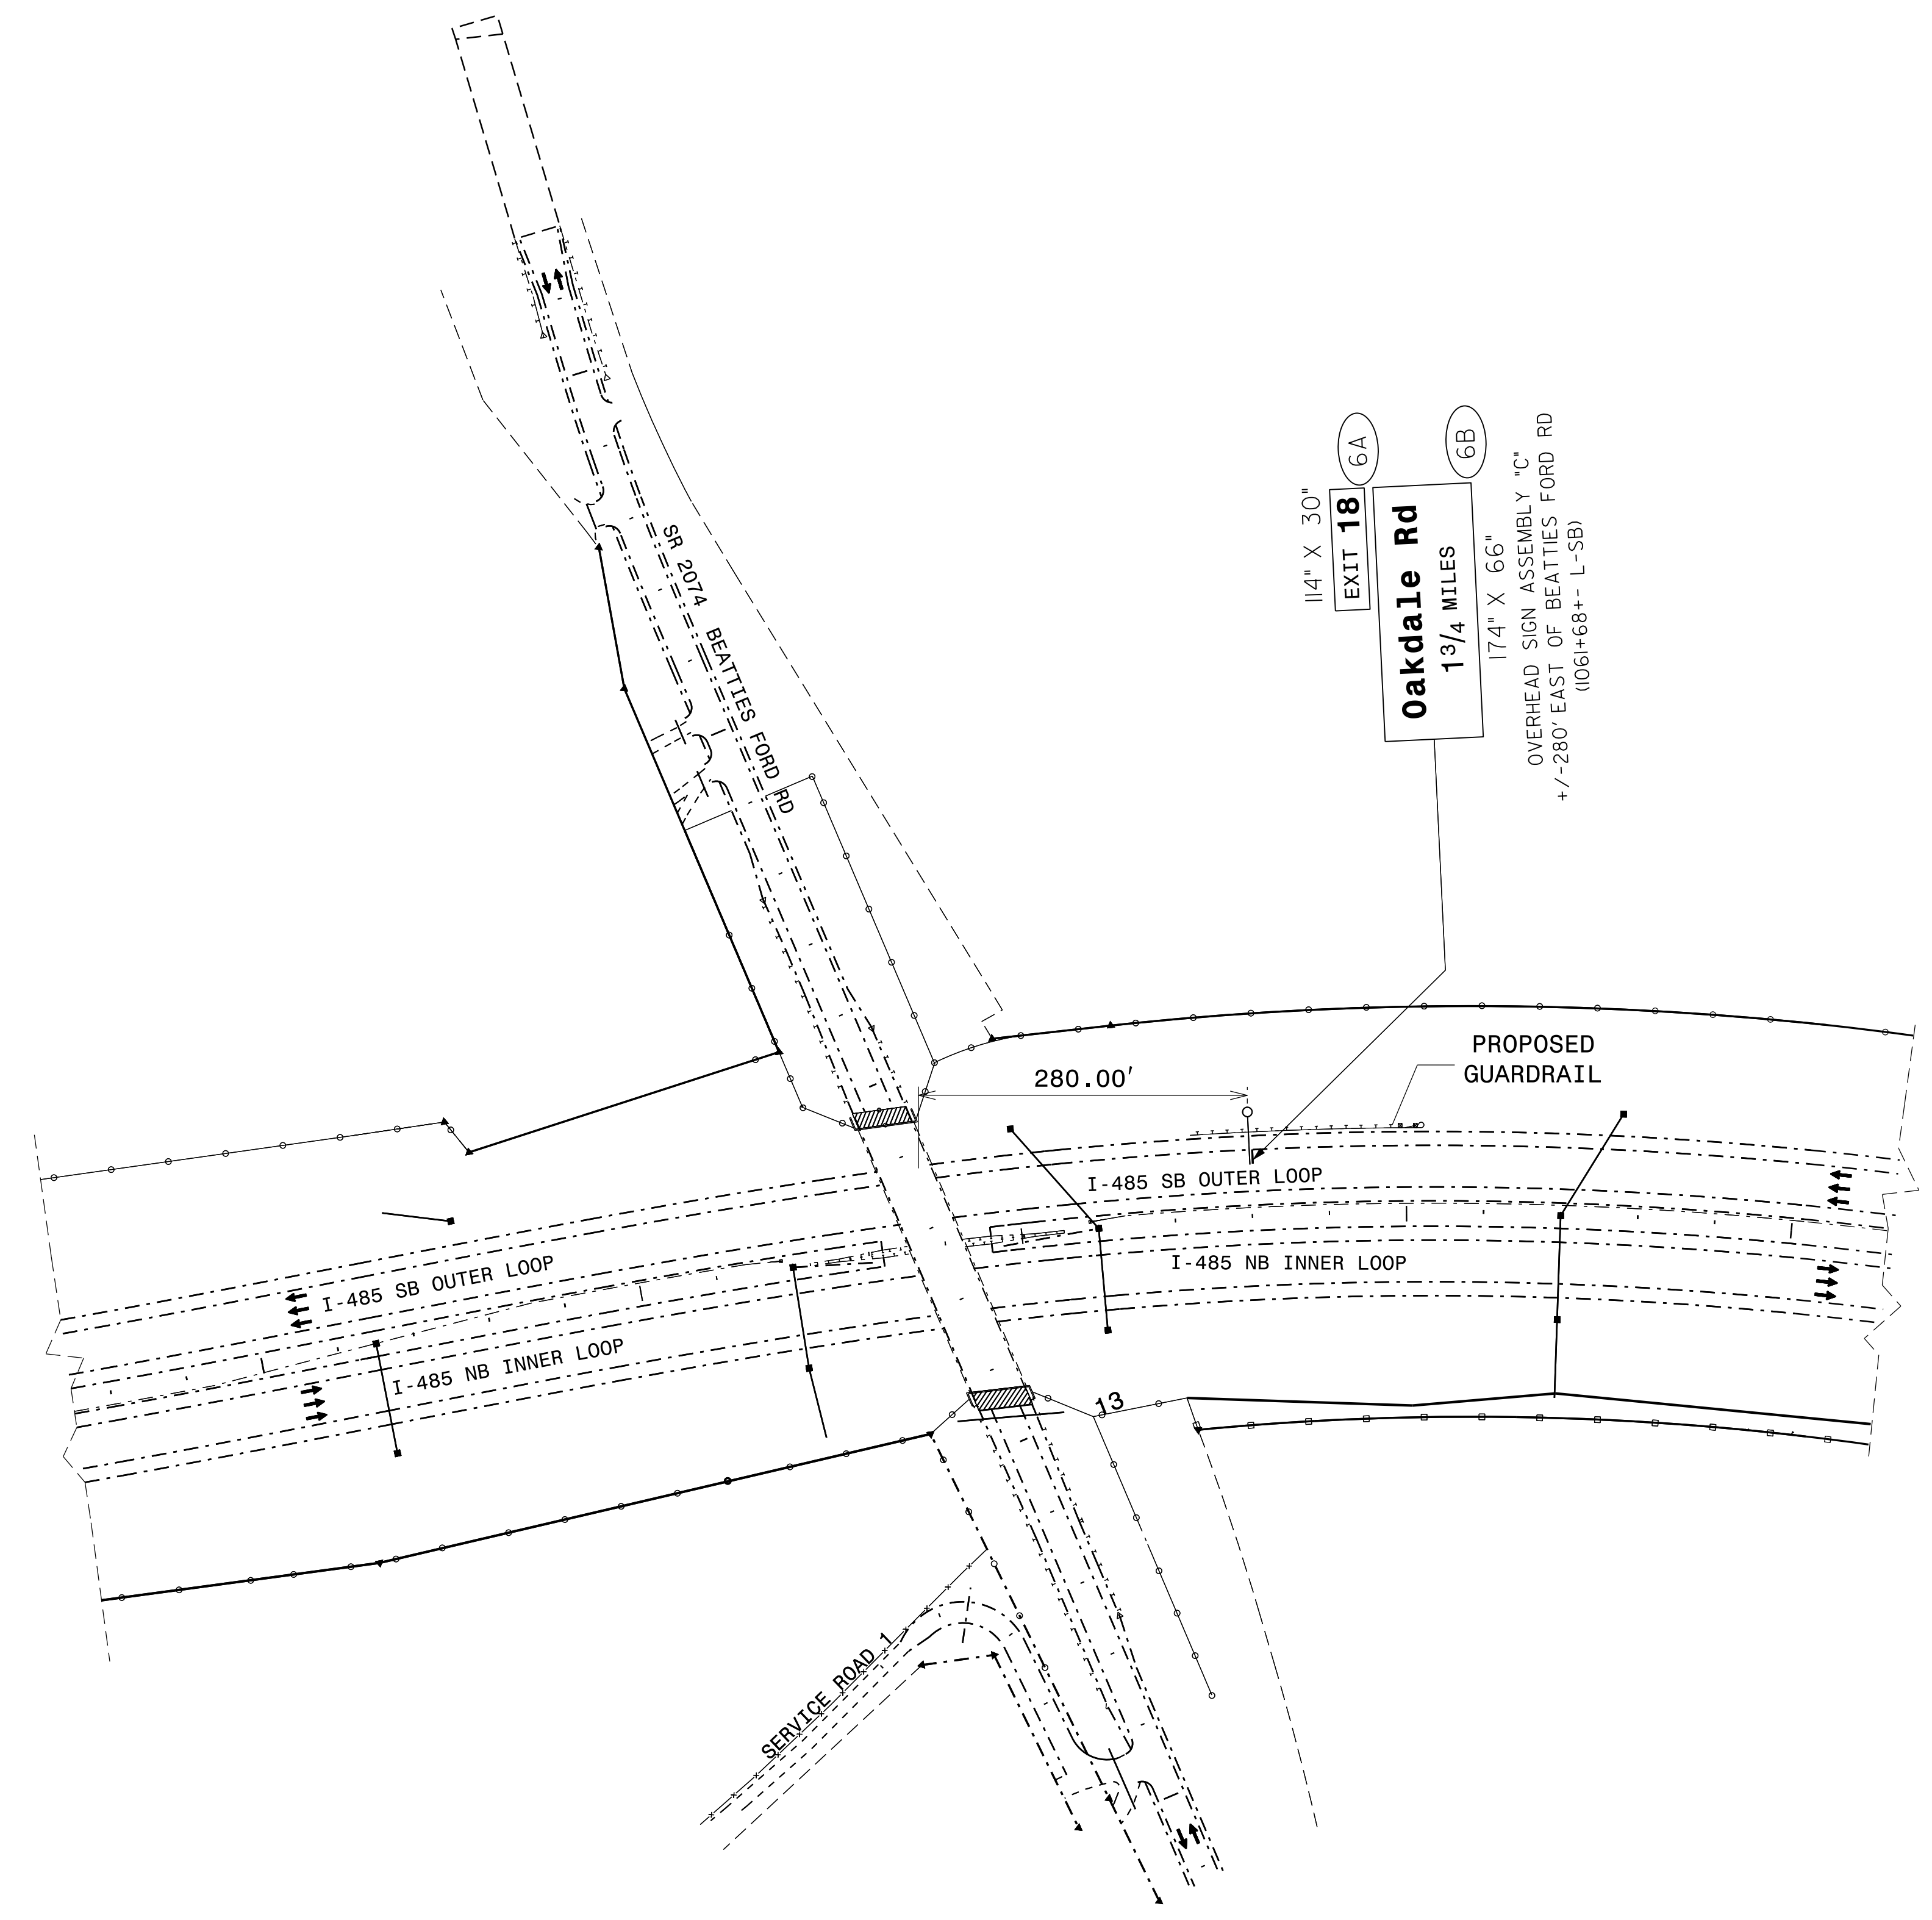


APPROVED: 
DocuSigned by:
 Ronald W. King
 13E7AF7B8A44448

DATE: 3/2/2015

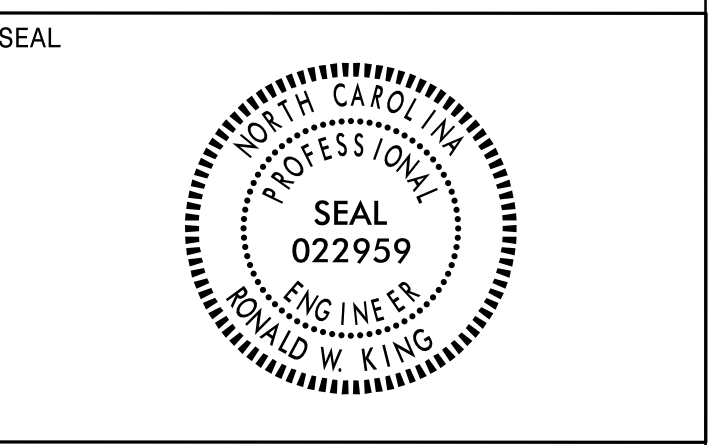

02-MAR-2015 15:42
 P:\TIP\Projects\R-2248G\Traffic\Signing\CADD\Signing Layout Plans\R-2248G_Prop_Signs_X7.dgn
 jgmer-tinez AT E274401

I - 485 PROPOSED SIGNS