
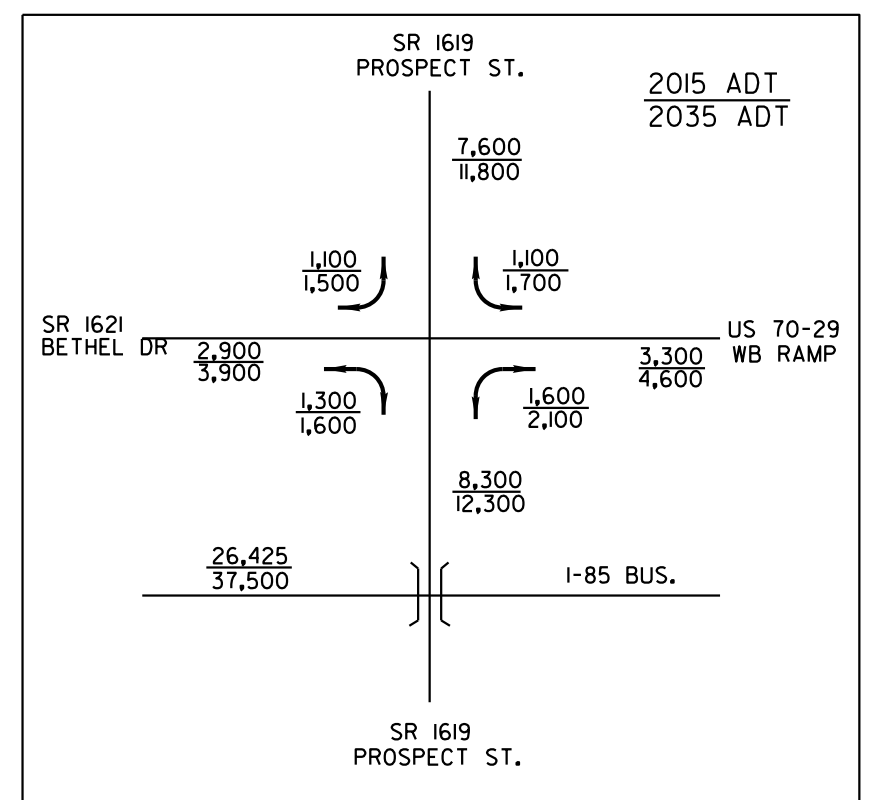


SEE SHEETS 8 & 9 FOR PROFILES

**-L-**  
 PI Sta 25+17.64  
 $\Delta = 39^\circ 49' 08.3''$  (RT)  
 $D = 11' 14.04''$   
 $L = 354.44'$   
 $T = 184.71'$   
 $R = 510.00'$

**-RP2-**  
 PI Sta 10+73.24  
 $\Delta = 37^\circ 27' 03.0''$  (LT)  
 $D = 38' 11' 49.9''$   
 $L = 98.05'$   
 $T = 50.85'$   
 $R = 150.00'$

**END TIP PROJECT B-5114**  
**-L- STA. 28+20.00**

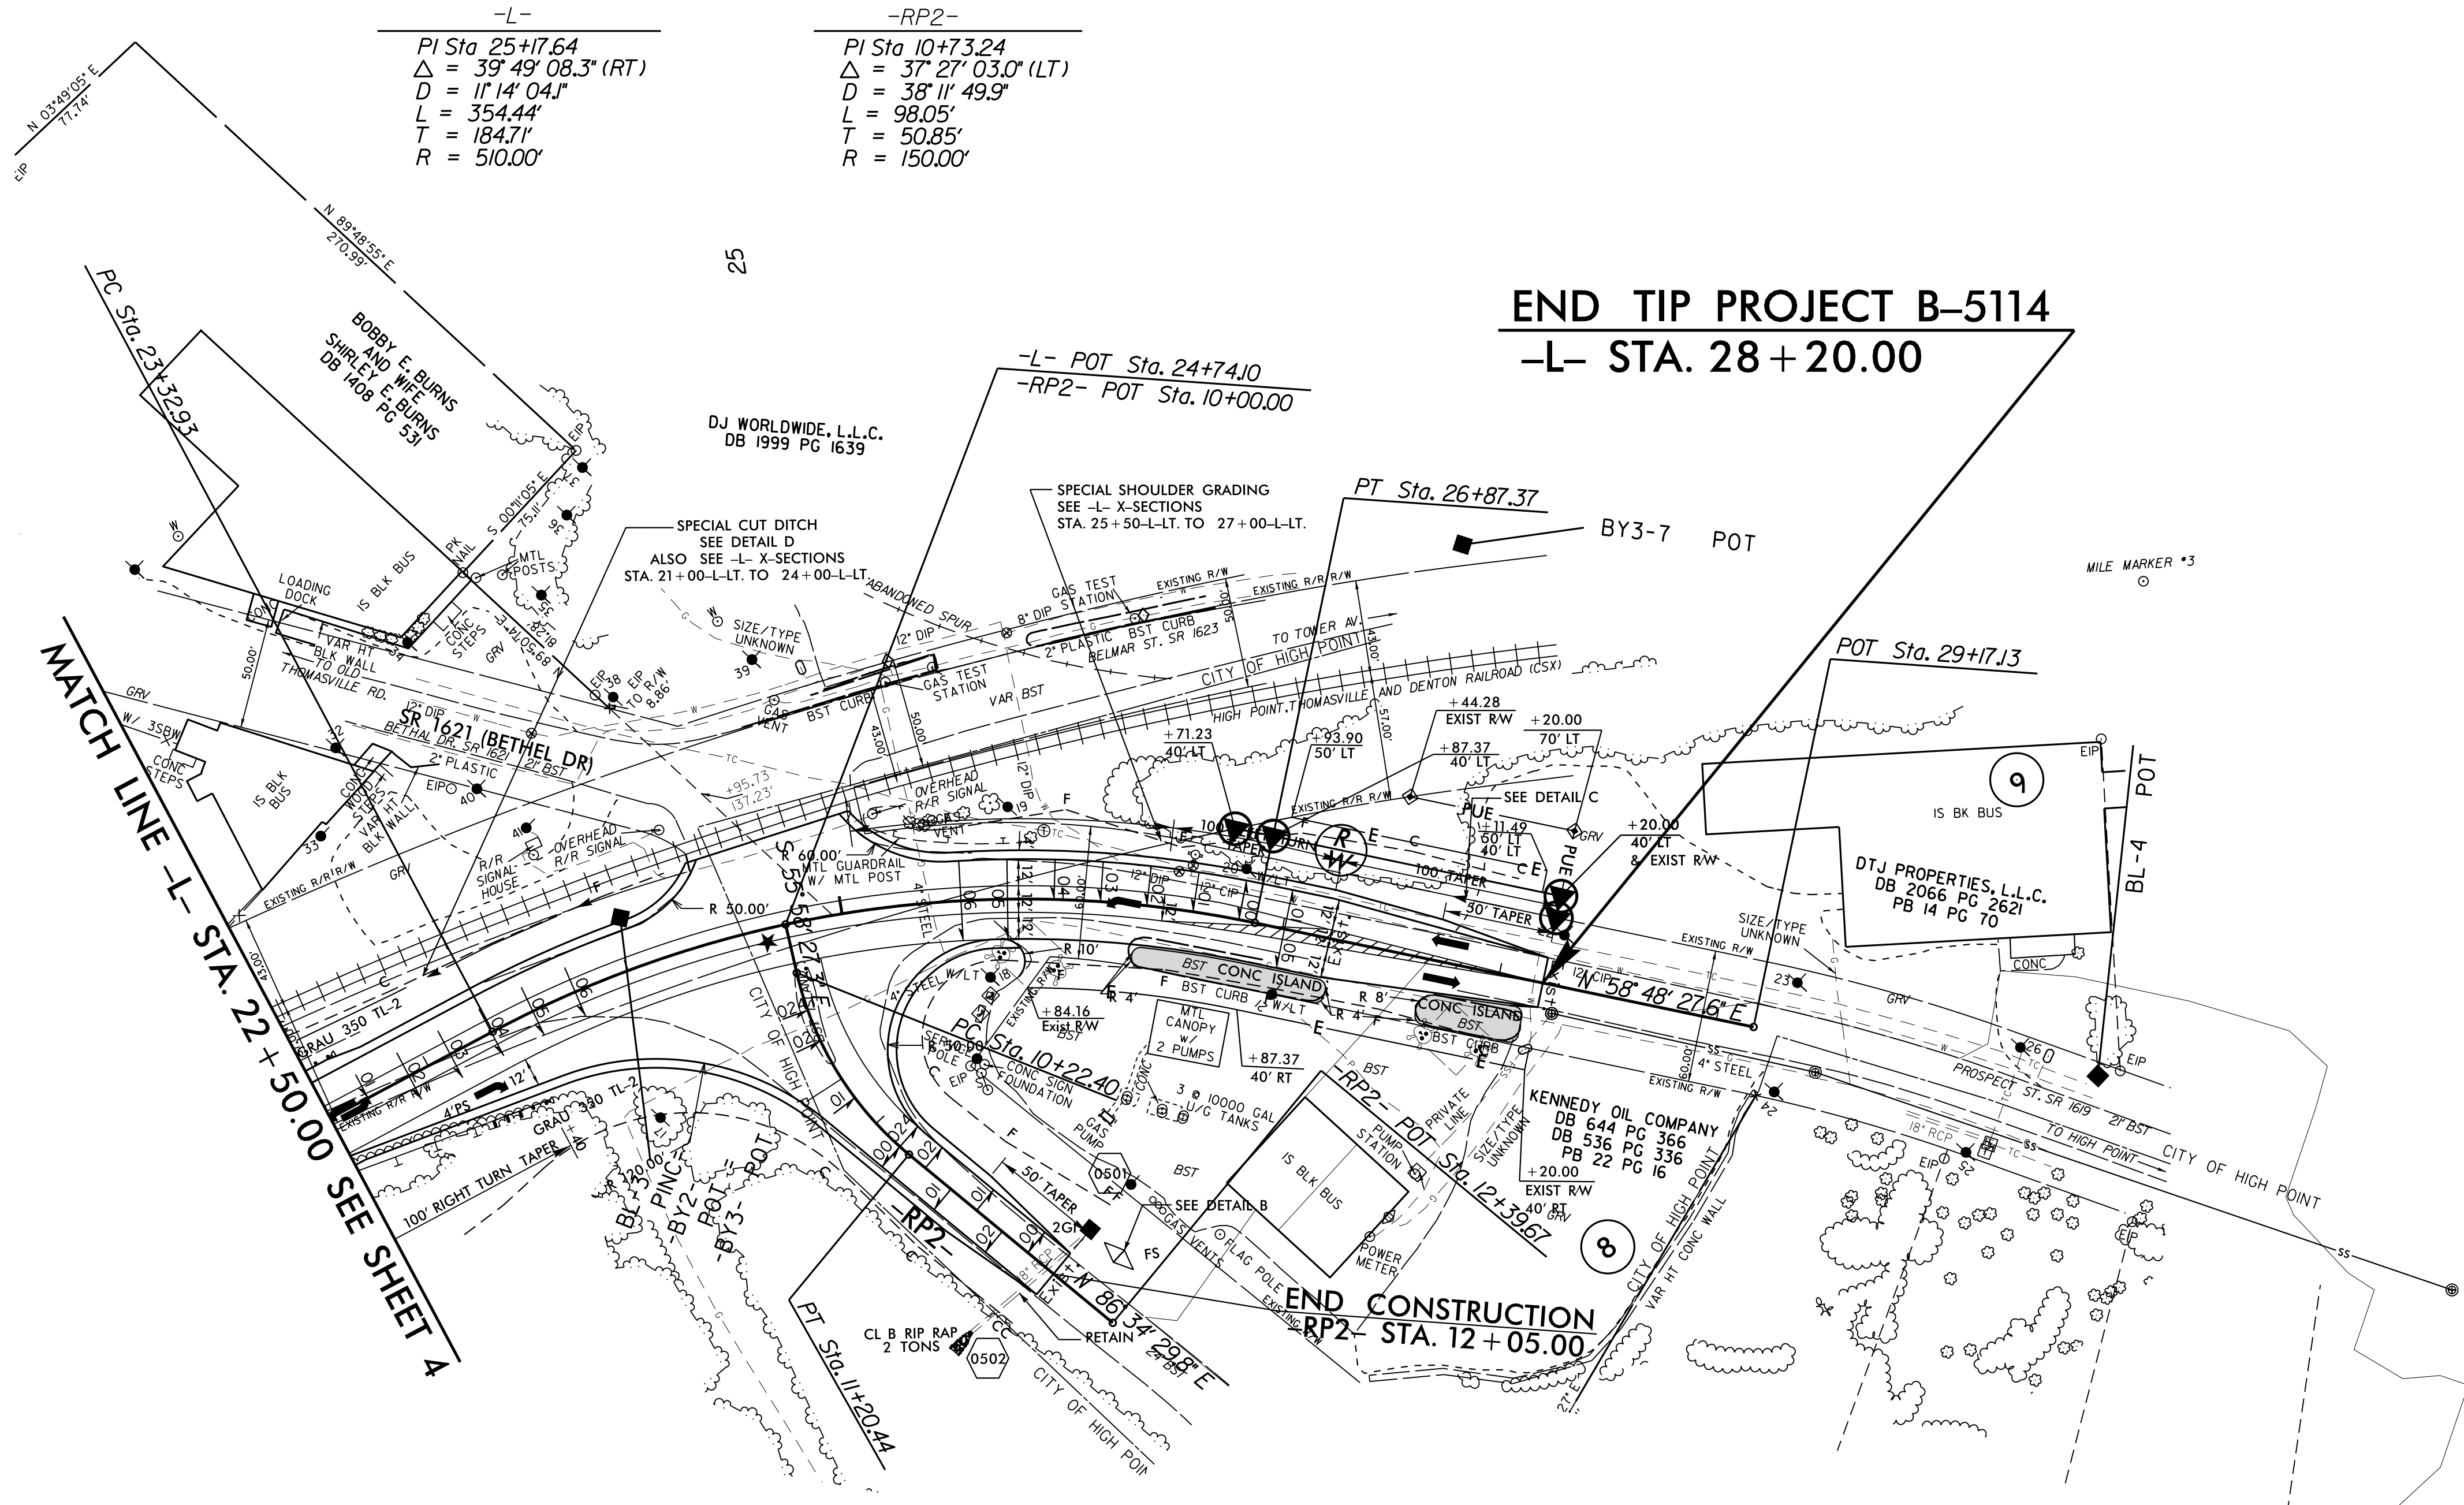

- ★ - DENOTES PROPOSED TRAFFIC SIGNAL
- - DENOTES PROPOSED 5" MONOL. CONC. ISLAND (SURFACE MOUNTED)

REVISIONS

8/17/99

13-APR-2015 10:01 \\B5114-Rdw-bsh5.dgn