


-Y4-
 PI Sta 8+77.89
 $\Delta = 1' 51'' 56.9''$ (LT)
 $D = 0' 45'' 50.2''$
 $L = 244.23'$
 $T = 122.13'$
 $R = 7,500.00'$

NAD 83 CORRS 96

SEE SHEET 9 FOR PROFILE
 SEE SHEET 2A-3 FOR MEDIAN CROSSOVER DETAIL

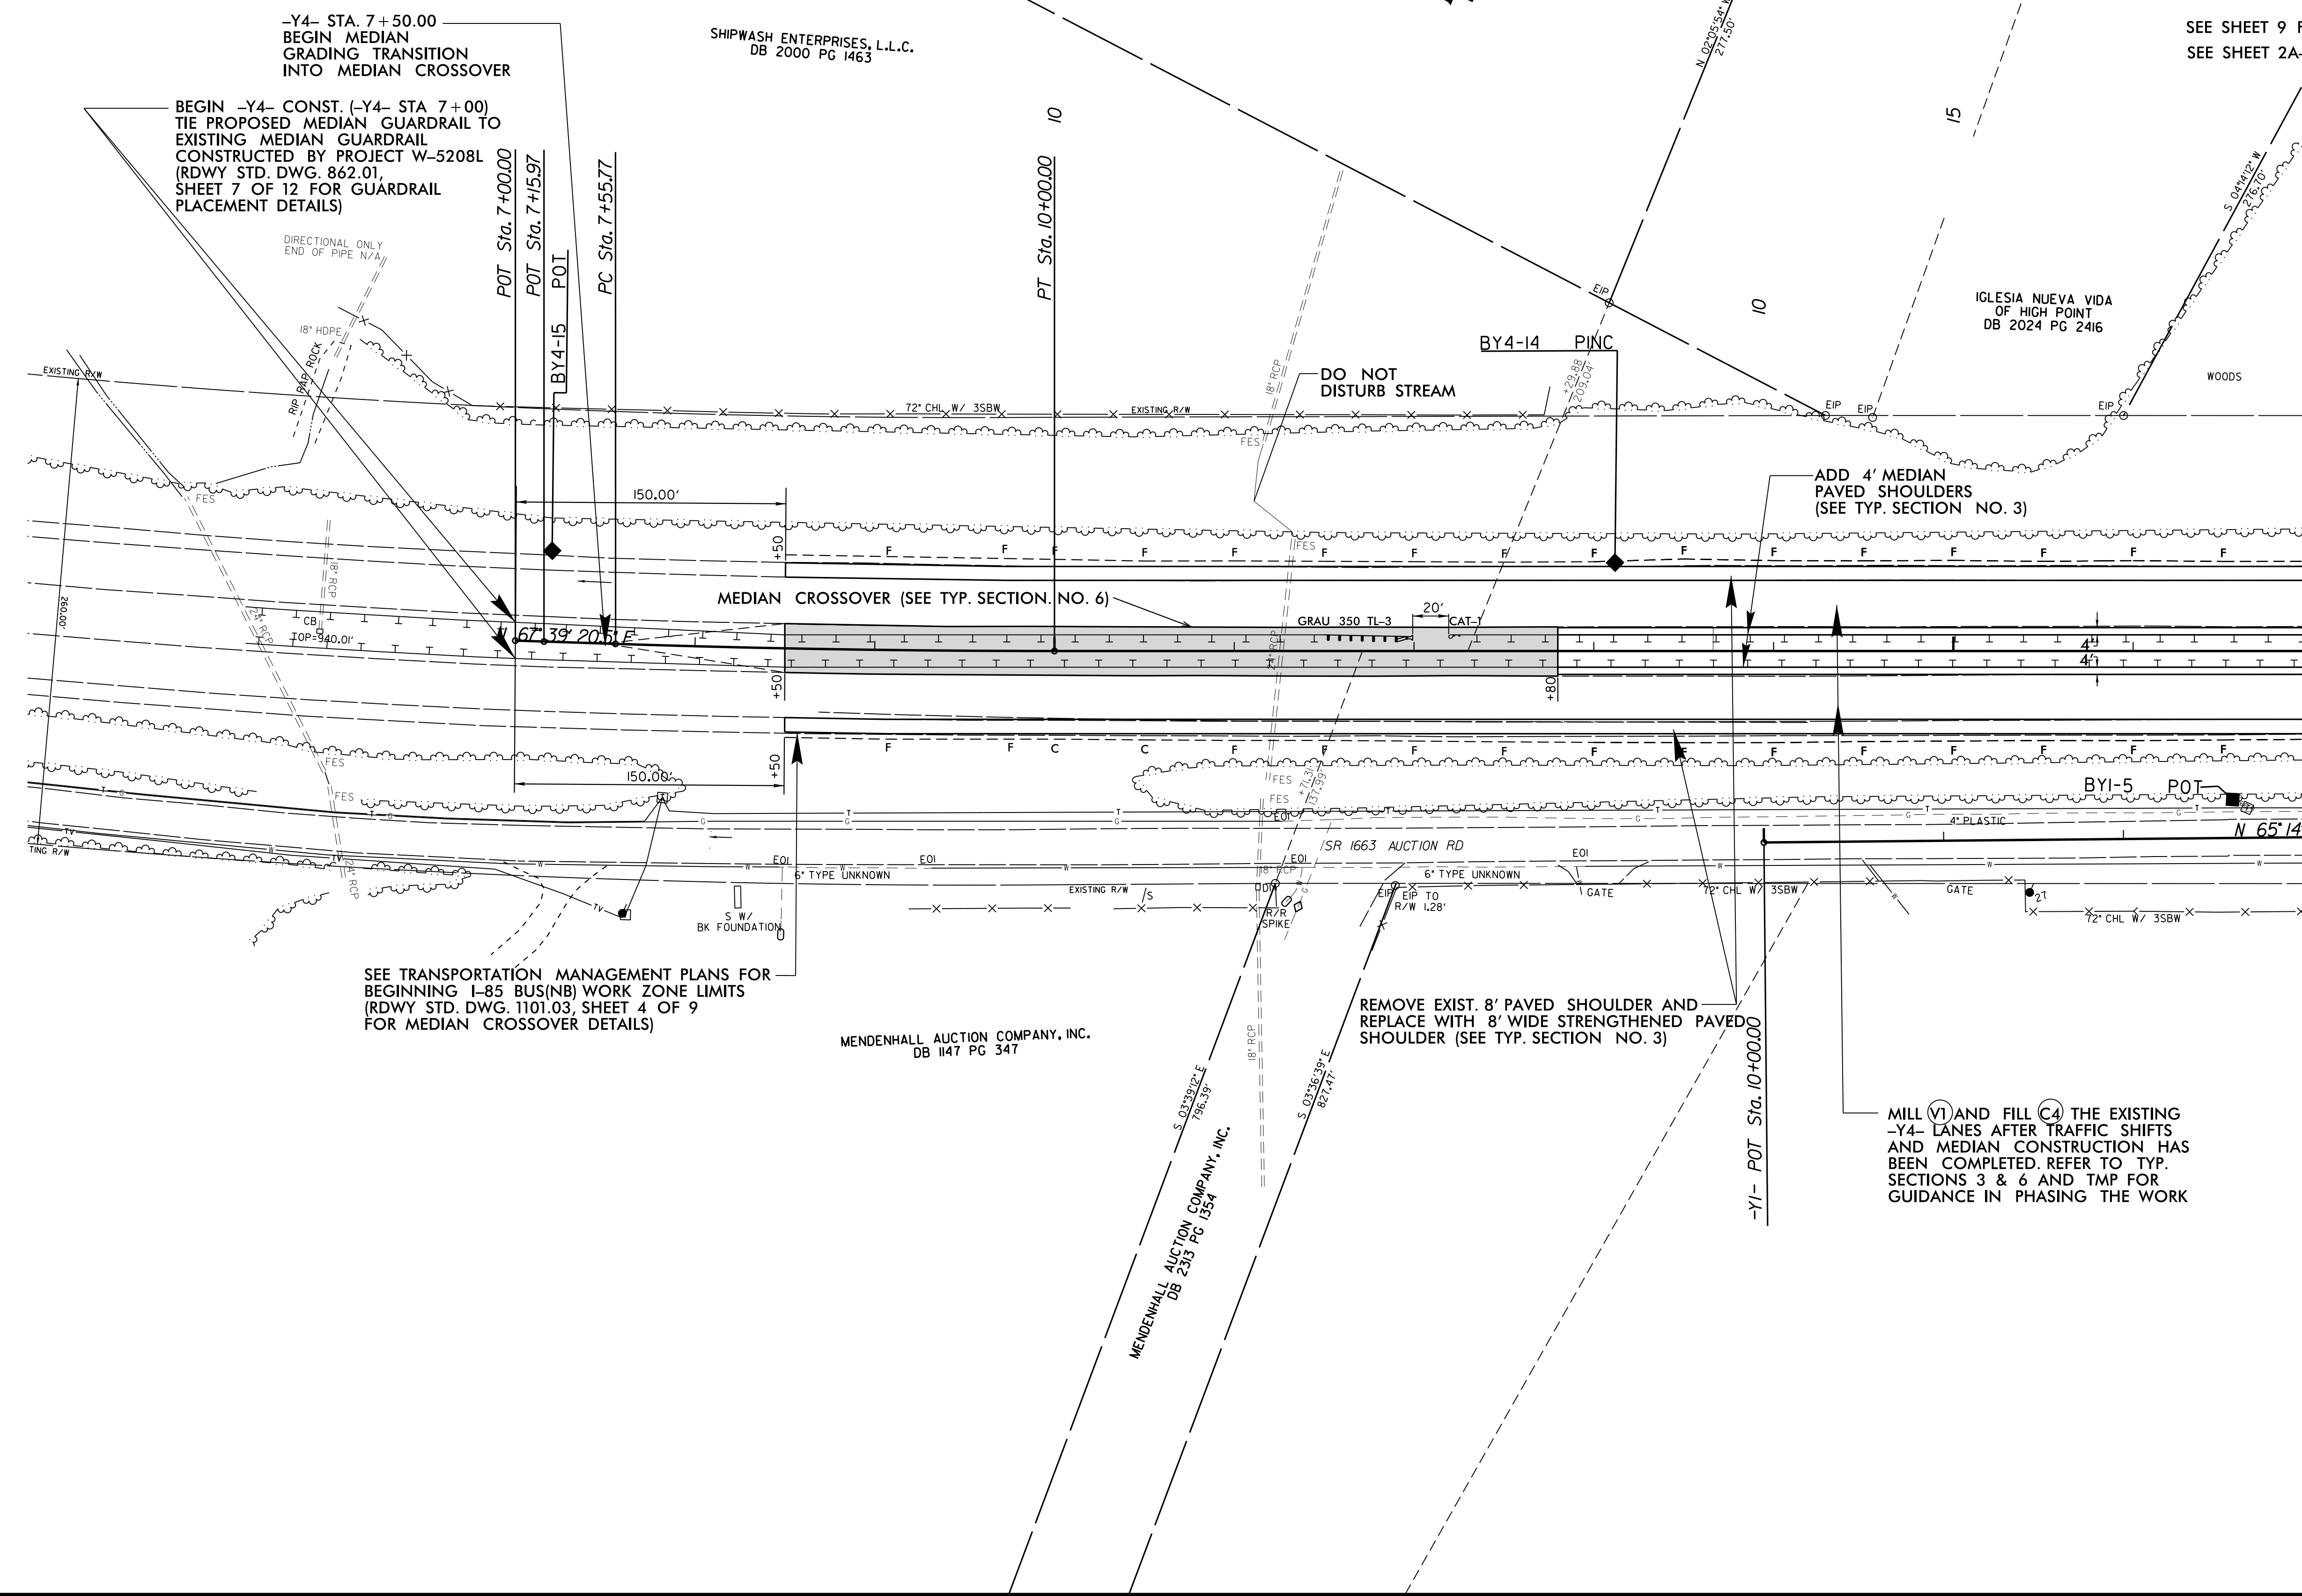

MATCH LINE -Y4- 17+00.00 SEE SHEET 4

REVISIONS

8/17/99

P:\APR-2015\10:01\B5114-Rdwy-bsh6.dgn
 3:58:50 PM 4/13/2015