


5/28/99

PROJECT REFERENCE NO. B-5114	SHEET NO. 10
ROADWAY DESIGN ENGINEER	HYDRAULICS ENGINEER


# - RP1 -

**DITCH LEGEND**  
 RIGHT DITCH - - - - -  
 LEFT DITCH - - - - -

# - RP1\_EXT -

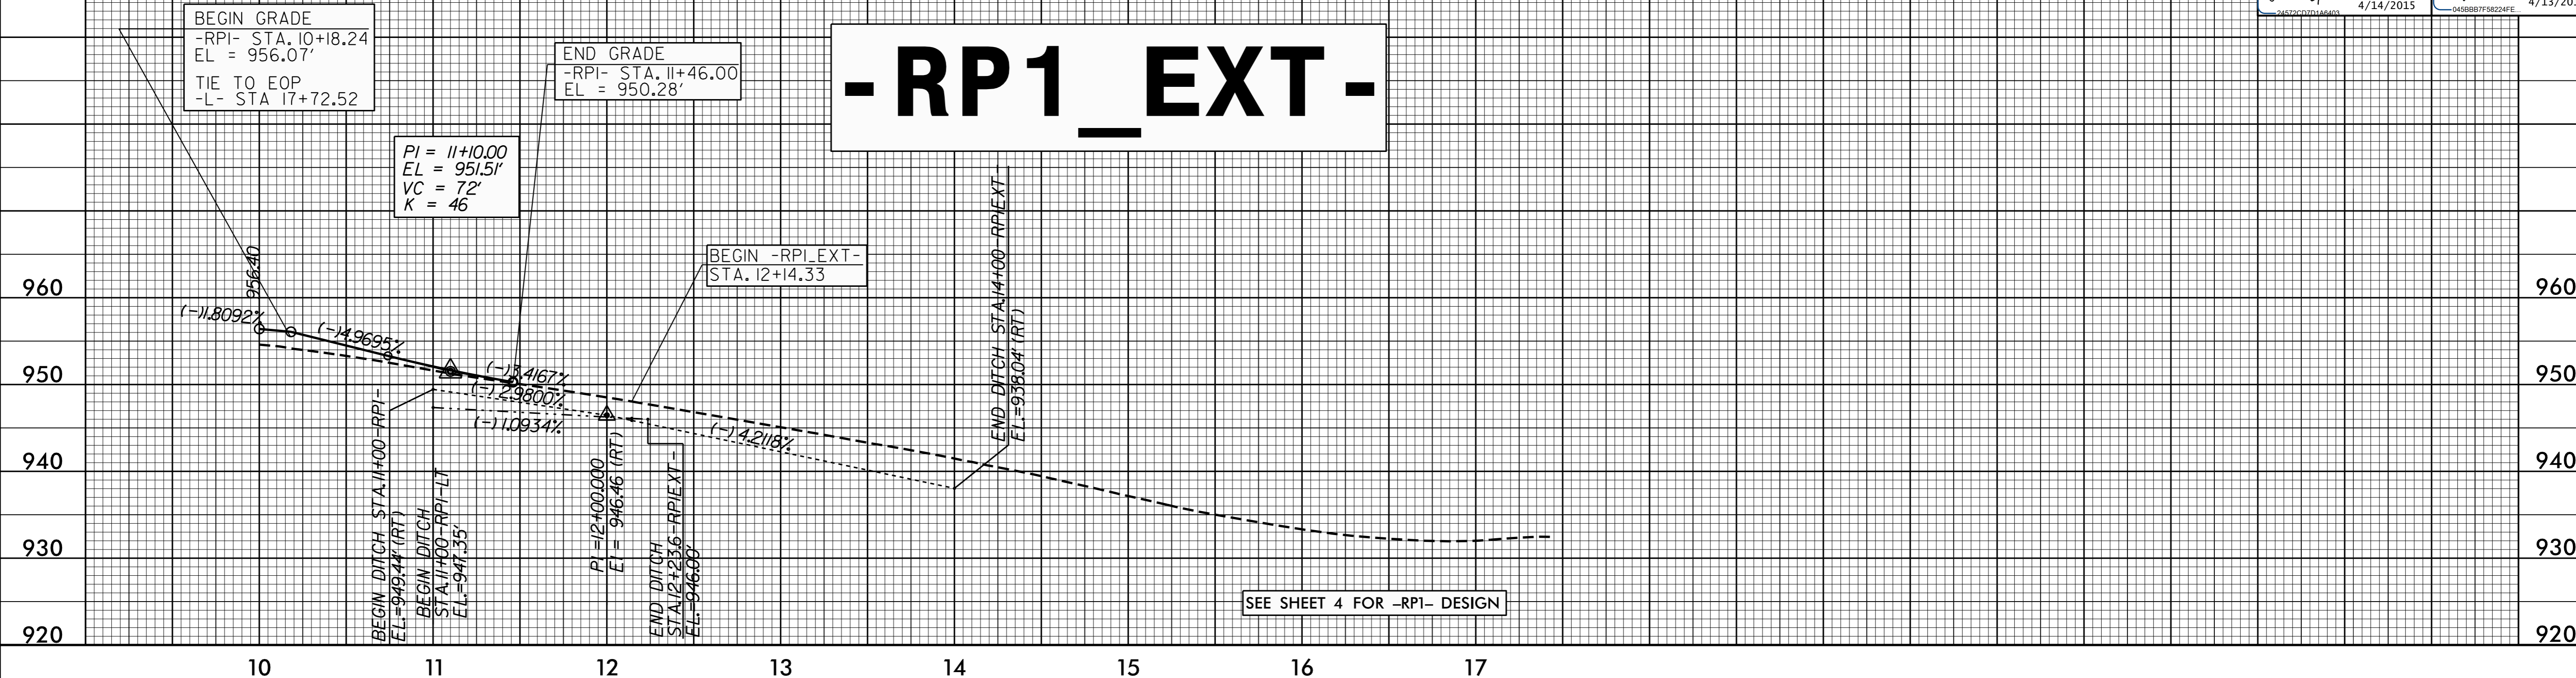

# - RP2 -

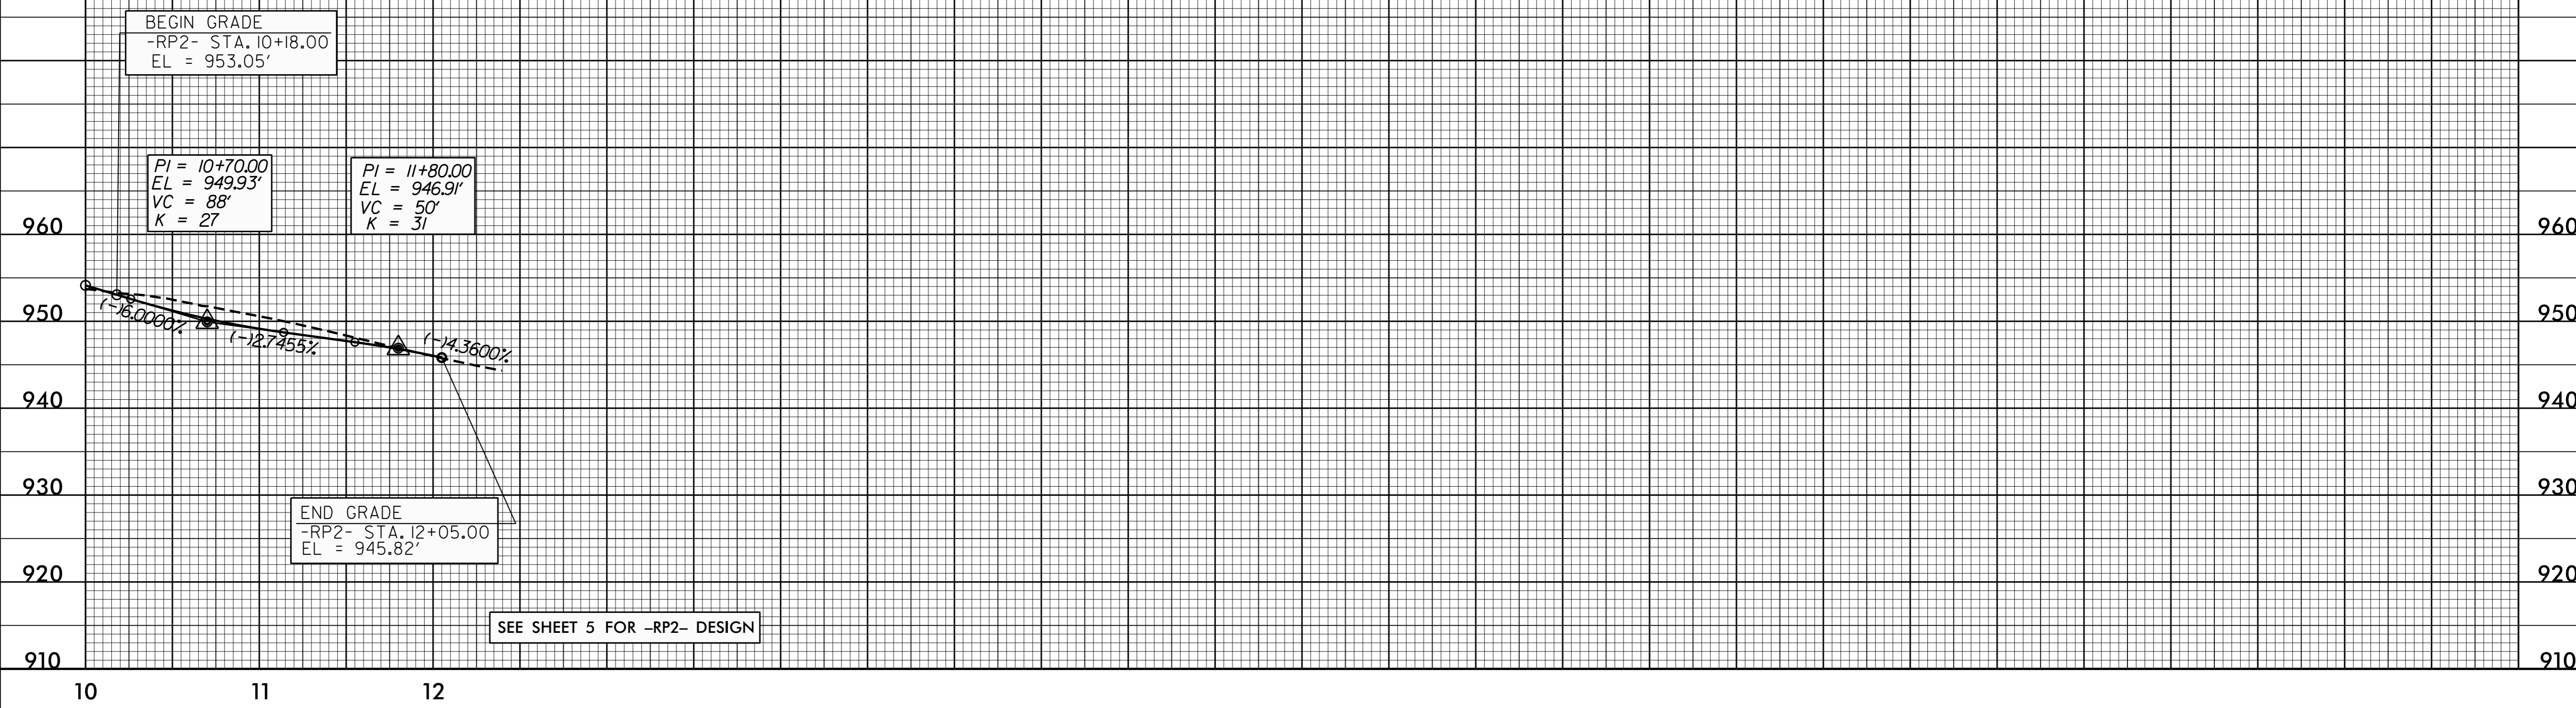

13-APR-2015 09:59 05114\_Rdy.plt.dgn