

# FINAL PAVEMENT MARKING SCHEDULE

MATERIAL	SYMBOL	DESCRIPTION
<b>PAVEMENT MARKING</b>		
<u>COLD APPLIED PLASTIC (4") - TYPE 2, PERM. HIGH PERFORMANCE</u>		
	CA	WHITE EDGELINE
	CD	WHITE MINISKIP (3'/9')
	CE	WHITE SOLID LANE LINE
	CI	DOUBLE YELLOW CENTERLINE
<u>COLD APPLIED PLASTIC (12") - TYPE 2, PERM. HIGH PERFORMANCE</u>		
	CV	YELLOW DIAGONAL
<u>THERMOPLASTIC (4", 90 MILS)</u>		
	TA	WHITE EDGELINE
<u>THERMOPLASTIC (4", 120 MILS)</u>		
	T8	WHITE MINI SKIPS (2'/6')
	TD	WHITE MINISKIP (3'/9')
	TE	WHITE SOLID LANE LINE
	TI	YELLOW DOUBLE CENTER
<u>THERMOPLASTIC (6", 90 MILS)</u>		
	T6	WHITE EDGELINE
	T7	YELLOW EDGELINE
<u>THERMOPLASTIC (6", 120 MILS)</u>		
	TJ	WHITE SKIPS (10')
	TK	WHITE MINI SKIPS (3'/9')
<u>THERMOPLASTIC (8", 90 MILS)</u>		
	TN	WHITE GORELINE
<u>THERMOPLASTIC (12", 90 MILS)</u>		
	TS	WHITE GORELINE
	TU	WHITE DIAGONAL
	TV	YELLOW DIAGONAL
<u>THERMOPLASTIC (16", 120 MILS)</u>		
	T1	WHITE LINE, RR X
<u>THERMOPLASTIC (24", 120 MILS)</u>		
	T2	WHITE STOP BAR
	T3	WHITE TRAVERSE LINE (@ RR XING)

<u>THERMOPLASTIC SYMBOL (90 MILS)</u>	
UA	LEFT TURN ARROW
UB	RIGHT TURN ARROW
UC	STRAIGHT ARROW
UD	STRAIGHT/LEFT ARROW
UE	STRAIGHT/RIGHT ARROW
UG	STRAIGHT/LEFT/RIGHT ARROW
UN	24" YIELD LINE

<u>THERMOPLASTIC CHARACTER (120 MILS)</u>	
UI	ALPHANUMERIC CHARACTERS

<u>PERMANENT RAISED PAVEMENT MARKERS</u>	
MA	YELLOW & YELLOW
MB	CRYSTAL & RED
ML	CRYSTAL & CRYSTAL

## LEGEND

- GENERAL**
- DIRECTION OF TRAFFIC FLOW
  - NORTH ARROW
  - PROPOSED PVMT.    EXIST. PVMT.


- PAVEMENT MARKINGS**
- PAVEMENT MARKING SYMBOLS

**PAVEMENT MARKING SYMBOLS**

	UA
	UB
	UC
	UD
	UE
	UG
	UI
	UN

REVISIONS

12/15/00 PM 11:14 Page 01.dgn  
 \$\$\$USERNAME\$\$\$  
 Q&QC STAGE:  
 REVIEW:  
 CONCUR:  
 REVISE:  
 VERIFY:

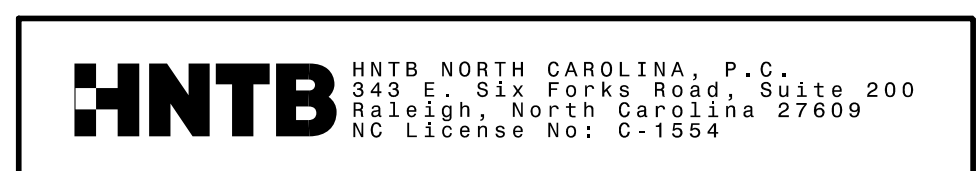

SEAL

APPROVED:

DATE: 2/24/2015

TRANSPORTATION  
MANAGEMENT PLAN

FINAL PAVEMENT  
MARKING PLANS