


T.I.P.: B-5114

CONTRACT: C203589

**STATE OF NORTH CAROLINA  
DEPARTMENT OF TRANSPORTATION**

**SIGNING PLAN  
RANDOLPH COUNTY**

**LOCATION: BRIDGE 136 OVER BUSINESS I-85 /US-29 /70  
ON SR 1619 (PROSPECT ST) IN HIGH POINT**

TIP NO. B-5114	SHEET NO. SIGN-1
APPROVED: <u>Charles A. Johnson III</u> <small>2/24/2015</small>	
DATE: 2/24/2015	
	

**ROADWAY STANDARD DRAWING**

THE FOLLOWING ROADWAY STANDARDS AS APPEAR IN "ROADWAY STANDARD DRAWINGS" - PROJECT SERVICES UNIT - N.C. DEPARTMENT OF TRANSPORTATION - RALEIGH, N.C., DATED JANUARY 2012 ARE APPLICABLE TO THIS PROJECT AND BY REFERENCE HEREBY ARE CONSIDERED A PART OF THESE PLANS:

STD. NO.	TITLE
901.10	TYPE 'A' SIGNS
901.20	TYPE 'B' SIGNS
901.50	ARROWS AND SHIELDS
901.70	SIGN STRINGERS AND SUPPORT SPACING
901.80	SIGN MOUNTING DETAILS - FOR TYPE A AND TYPE B SIGNS
903.10	GROUND MOUNTED SIGN SUPPORTS (EXCEPT 1 FOF 3 WHICH IS REPLACED WITH SIGN-2A AND 2 OF 3 WHICH IS REPLACED WITH SIGN-2B IN PLANS)
904.10	ORIENTATION OF GROUND MOUNTED SIGNS
904.30	SUPPLEMENTAL SIGN MOUNTING
904.50	MOUNTING OF TYPE 'D', 'E' AND 'F' SIGNS ON 'U' CHANNEL POSTS

**PAY ITEM NOTES**

- 1 SIGN ERECTION, TYPE D, E AND F
- 2 SIGN ERECTION, TYPE A (GROUND MOUNTED)
- 3 SIGN ERECTION, TYPE B (GROUND MOUNTED)
- 4 DISPOSAL OF SIGN SYSTEM, STEEL BEAM
- 5 DISPOSAL OF SIGN SYSTEM, U-CHANNEL

**GENERAL NOTES**

- . SIGNS FURNISHED BY STATE.
- . ALL SIGNS SEE PAY ITEM NOTE 1 UNLESS OTHERWISE NOTED.
- . DO NOT DAMAGE EXISTING RAILWAY SIGNS AND/OR REMOVE EXISTING RAILWAY SIGNS OUTSIDE OF CONSTRUCTION LIMITS UNLESS OTHERWISE NOTED ON PLANS.
- . ALL TYPE 'D' SIGNS SHALL BE MOUNTED ON TWO U-CHANNEL POSTS UNLESS OTHERWISE INDICATED ON THE PLANS.
- . IF REMOVAL OR RELOCATION OF SIGNS ON PRIVATE STREET (NON-STATE MAINTAINED) IS REQUIRED DUE TO CONSTRUCTION, THE CONTRACTOR SHALL INFORM THE ENGINEER. THE WORK WILL BE COMPLETED BY OTHERS.
- . WHEN NOT STATIONED OR DIMENSIONED ON PLANS, ALL 'E' AND 'F' SIGNS SHALL BE FIELD LOCATED BY THE ENGINEER.
- . ALL EXISTING SIGNS WITHIN THE ROADWAY CONSTRUCTION LIMITS SHALL BE REMOVED AND DISPOSED OF UNLESS OTHERWISE NOTED ON PLANS.
- . WHEN EXISTING SIGNS ARE REMOVED AND INSTALLED ON NEW SUPPORTS, THE RE-ERECTION SHALL IMMEDIATELY FOLLOW THE REMOVAL.
- . THE BACKGROUND FOR TYPE 'E' AND 'F' SIGNS SHALL BE TYPE C REFLECTIVE SHEETING.
- . DO NOT BEGIN FABRICATION FOR TYPES 'A' & 'B' SIGNS MOUNTED ON STEEL SUPPORTS UNTIL "S" DIMENSIONS HAVE BEEN FIELD VERIFIED.
- . SEE ROADWAY PLANS FOR GUARD/GUIDE RAIL DETAILS.


**SUMMARY OF QUANTITIES**

ITEM NO.	ITEM DESCRIPTION	QUANTITY	UNIT
DESC. NO.	SECT. NO.		
4048000000	902	3	C.Y.
4054000000	902	1	C.Y.
4060000000	903	2446	LB.
4072000000	903	1609	L.F.
4096000000	904	7	EA.
4102000000	904	52	EA.
4108000000	904	10	EA.
4110000000	904	6	EA.
4110000000	904	2	EA.
4152000000	907	3	EA.
4155000000	907	50	EA.
4158000000	907	1	EA.

**INDEX**

SHEET NO.	DESCRIPTION
SIGN-1	TITLE SHEET
SIGN-2-2B	SUPPORT INFORMATION
SIGN-3-3B	SIGN DESIGNS
SIGN-4-4A	TYPE E AND F SIGNS
SIGN-5-8	SIGNING PLAN SHEETS

CONTACTS: N.C.D.O.T. SIGNING AND DELINEATION UNIT	
RENEE ROACH, PE, CPM	SIGNING & DELINEATION REGIONAL ENGINEER
ADAM GRADY, EI	SIGNING & DELINEATION PROJECT DESIGN ENGINEER

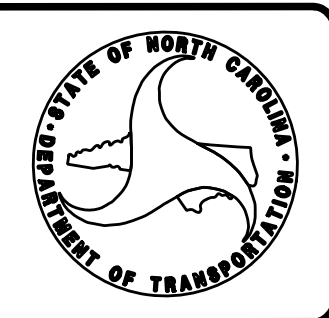

PLAN PREPARED BY :	
<b>HNTB</b>	HNTB NORTH CAROLINA, P.C. 343 E. Six Forks Road, Suite 200 Raleigh, North Carolina 27609 NC License No: C-1554
C.A. JOHNSON, III, PE	SIGNING PROJECT ENGINEER
A.D. KLINKSIEK, PE, PTOE	SIGNING DESIGN ENGINEER
T.R. TERRELL	SIGNING DESIGN TECHNICIAN