


APPROVED: *Charles A. Johnson III*
6243481AC08543B
 DATE: 2/24/2015

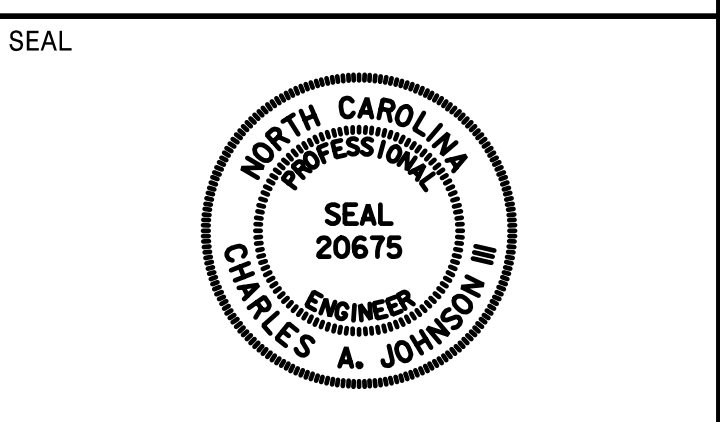

SIGN NUMBER: 202B BACKG COLOR: Yellow
 TYPE: B COPY COLOR: Black
 QUANTITY: 1

SYMBOL	X	Y	WID	HT


SIGN WIDTH: 6'-0"
 HEIGHT: 2'-0"
 TOTAL AREA: 12.0 Sq.Ft.

BORDER TYPE: RECESSED
 RECESS: 0.63"
 WIDTH: 0.88"
 RADII: 3"

MAT'L: 0.125" ALUMINUM

NO. Z BARS: 2
 LENGTH: 64

DESIGN BY: TRT CHECKED BY: ADK/CAJ
 PROJECT ID: B-5114 DIV: 08 DATE: February 2015

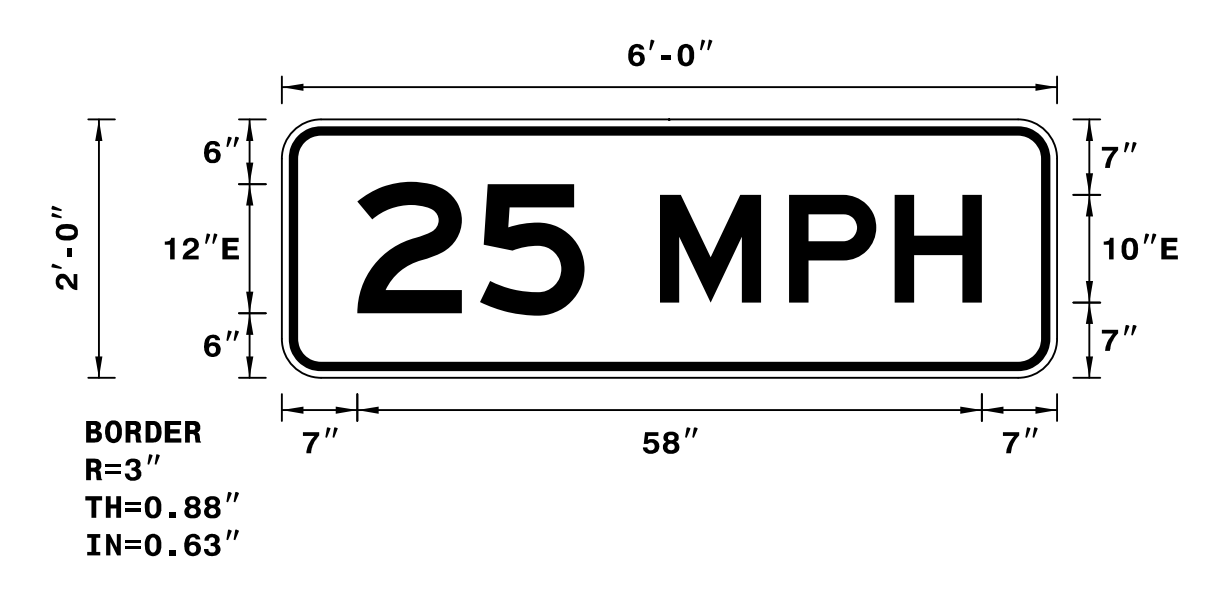

NOTES:
 1. Legend and border shall be direct applied non-reflective sheeting.
 2. Background shall be Grade C reflective sheeting.

Spacing Factor is 1 unless specified otherwise

LETTER POSITIONS

Letter spacings are to start of next letter											Series/Size
	2	5	M	P	H						Text Length
	7	11.4	9.7	7	12	9.8	8.1	7			E 2000
											58

SIGN NUMBER: 301 BACKG COLOR: Green
 TYPE: D COPY COLOR: White
 QUANTITY: 1

SYMBOL	X	Y	WID	HT
Type D Arrow	12.4	17.7	6	9
Type D Arrow	54.4	4.8	6	9


SIGN WIDTH: 6'-0"
 HEIGHT: 2'-6"
 TOTAL AREA: 15.0 Sq.Ft.

BORDER TYPE: FLUSH
 RECESS: 0"
 WIDTH: 0.75"
 RADII: 3"

MAT'L: 0.125" ALUMINUM

NO. Z BARS: N/A
 LENGTH: N/A

DESIGN BY: TRT CHECKED BY: ADK/CAJ
 PROJECT ID: B-5114 DIV: 08 DATE: February 2015

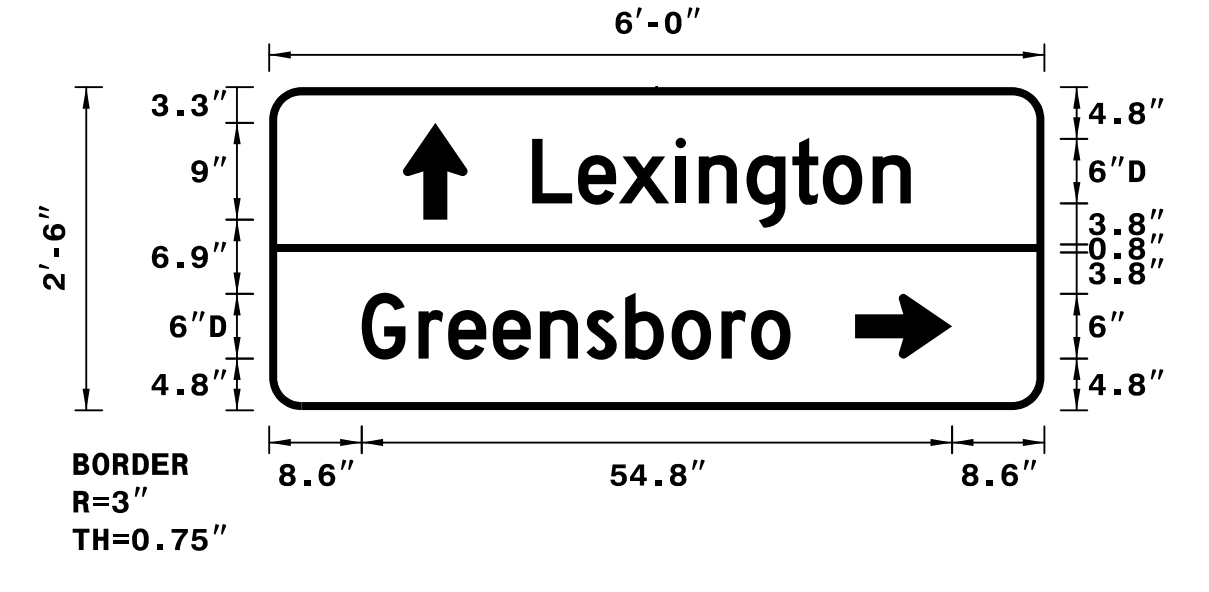

NOTES:
 1. Legend and border shall be direct applied Grade C reflective sheeting.
 2. Background shall be Grade C reflective sheeting.

Spacing Factor is 1 unless specified otherwise

LETTER POSITIONS

Letter spacings are to start of next letter												Series/Size
	L	e	x	i	n	g	t	o	n			Text Length
	24.4	4.3	3.8	5.3	2.2	4.4	4.3	2.8	4.6	3.5	12.4	D 2000
												35.2
												D 2000
	8.6	5.3	2.8	4.1	4.4	4.3	3.6	4.3	4.6	2.8	3.7	39.8

SIGN NUMBER: 302,304 BACKG COLOR: Green
 TYPE: D COPY COLOR: White
 QUANTITY: 2

SYMBOL	X	Y	WID	HT
Type D Arrow	54.3	6	6	9


SIGN WIDTH: 6'-0"
 HEIGHT: 1'-6"
 TOTAL AREA: 9.0 Sq.Ft.

BORDER TYPE: FLUSH
 RECESS: 0"
 WIDTH: 0.75"
 RADII: 1.5"

MAT'L: 0.125" ALUMINUM

NO. Z BARS: N/A
 LENGTH: N/A

DESIGN BY: TRT CHECKED BY: ADK/CAJ
 PROJECT ID: B-5114 DIV: 08 DATE: February 2015

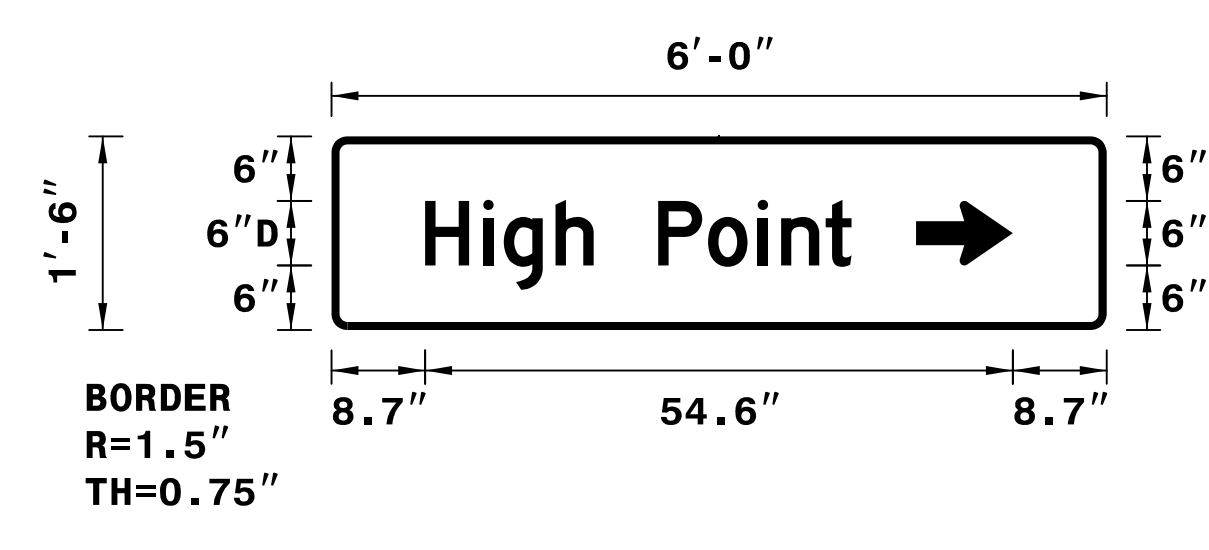

NOTES:
 1. Legend and border shall be direct applied Grade C reflective sheeting.
 2. Background shall be Grade C reflective sheeting.

Spacing Factor is 1 unless specified otherwise

LETTER POSITIONS

Letter spacings are to start of next letter											Series/Size	
	H	i	g	h	P	o	i	n	t		Text Length	
	8.7	5.4	1.9	4.8	3.5	6	4.6	4.6	2.2	4.1	2.4	D 2000
												39.6

SIGN NUMBER: 303 BACKG COLOR: Green
 TYPE: D COPY COLOR: White
 QUANTITY: 1

SYMBOL	X	Y	WID	HT
Type D Arrow	7.2	17.7	6	9
Type D Arrow	49.1	5	6	9


SIGN WIDTH: 5'-6"
 HEIGHT: 2'-6"
 TOTAL AREA: 13.8 Sq.Ft.

BORDER TYPE: FLUSH
 RECESS: 0"
 WIDTH: 0.75"
 RADII: 3"

MAT'L: 0.125" ALUMINUM

NO. Z BARS: N/A
 LENGTH: N/A

DESIGN BY: TRT CHECKED BY: ADK/CAJ
 PROJECT ID: B-5114 DIV: 08 DATE: February 2015

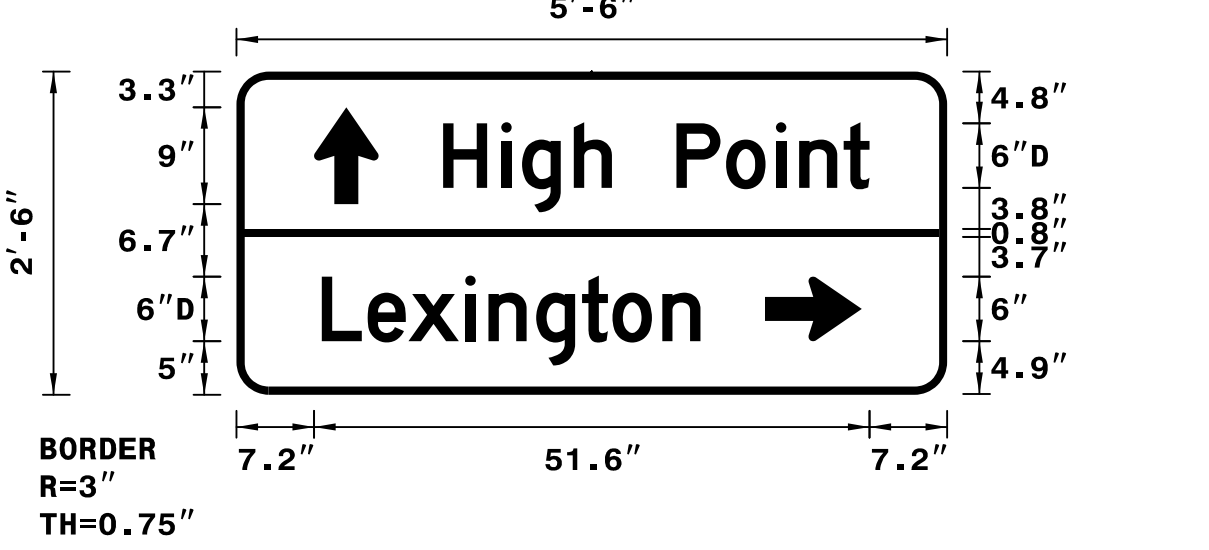

NOTES:
 1. Legend and border shall be direct applied Grade C reflective sheeting.
 2. Background shall be Grade C reflective sheeting.

Spacing Factor is 1 unless specified otherwise

LETTER POSITIONS

Letter spacings are to start of next letter												Series/Size
	H	i	g	h	P	o	i	n	t			Text Length
	19.2	5.4	1.9	4.8	3.5	6	4.6	4.6	2.2	4.1	2.4	D 2000
												39.6
												D 2000
	7.9	4.3	3.8	5.3	2.2	4.4	4.3	2.8	4.6	3.5	22.9	35.2