
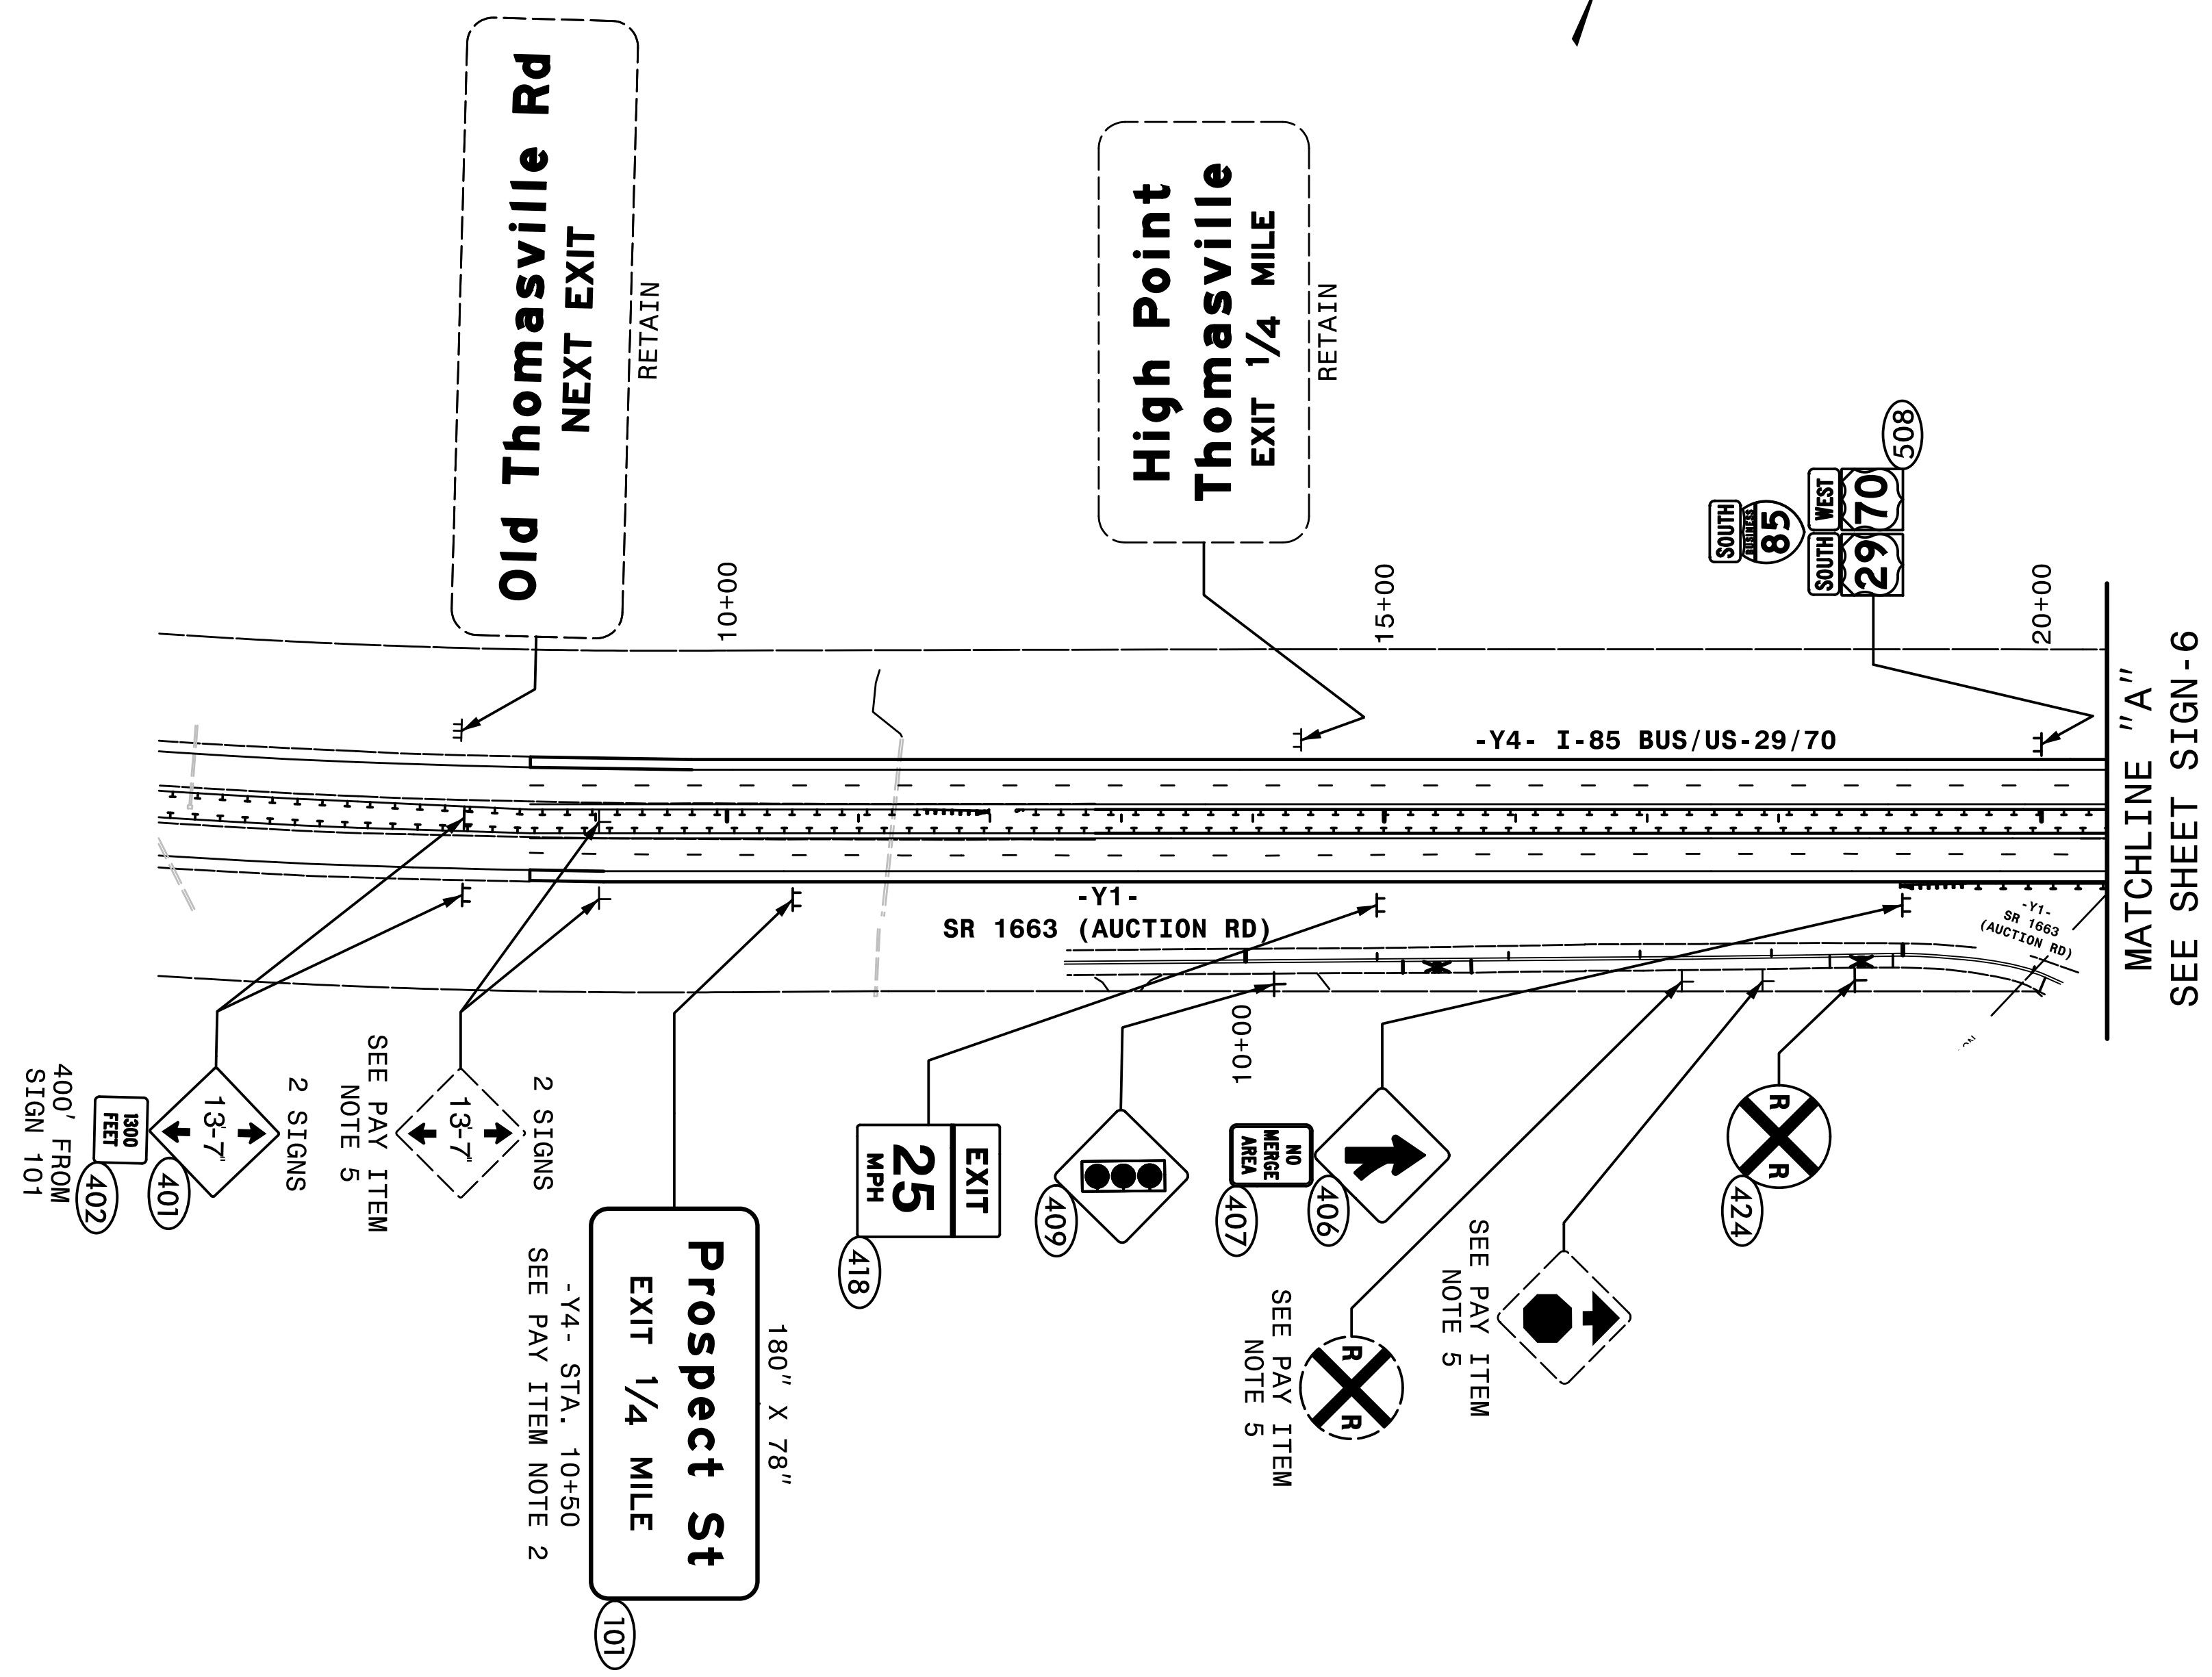


TIP NO. B-5114	SHEET NO. SIGN-5
APPROVED: <u>Charles A. Johnson III</u> <small>DocuSigned by: 62A34B1AC09543B</small>	
DATE: <u>2/24/2015</u>	
SEAL	
	



- NOTE:
1. RETAIN ALL EXISTING SIGNS OUTSIDE OF CONSTRUCTION LIMITS UNLESS OTHERWISE NOTED.
 2. RETAIN ALL EXISTING RAILWAY SIGNS OUTSIDE OF CONSTRUCTION LIMITS UNLESS OTHERWISE NOTED.

HNTB HNTB NORTH CAROLINA, P.C.
 343 E. Six Forks Road, Suite 200
 Raleigh, North Carolina 27609
 NC License No: C-1554

**EXISTING AND
 PROPOSED SIGNS**
-Y4- STA. 9+00 TO 20+50