

See Sheet 1-A For Index of Sheets
See Sheet 1-B For Conventional Symbols




STATE OF NORTH CAROLINA DIVISION OF HIGHWAYS

UTILITY CONSTRUCTION PLANS RANDOLPH COUNTY

**LOCATION: BRIDGE 136 OVER US 29-70/1-85 BUSINESS ON
SR 1619 (PROSPECT STREET) IN HIGH POINT**

TYPE OF WORK: UTILITIES

TIP PROJECT: B-5114

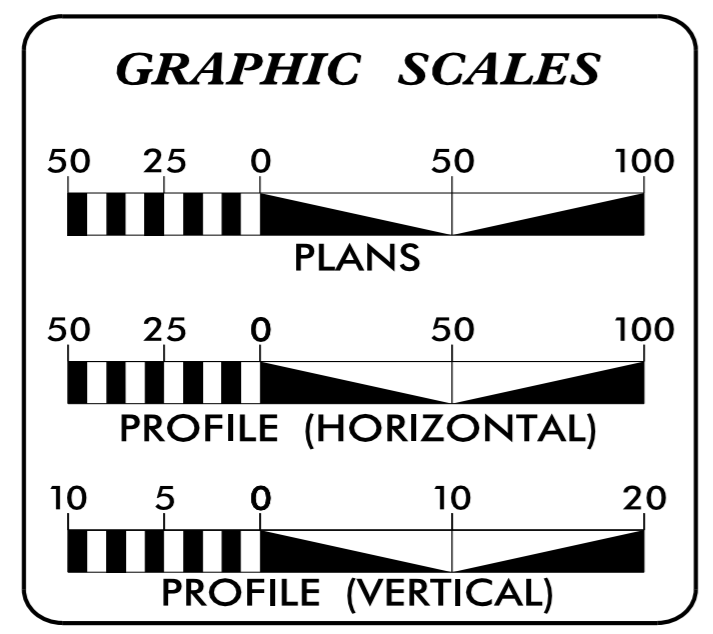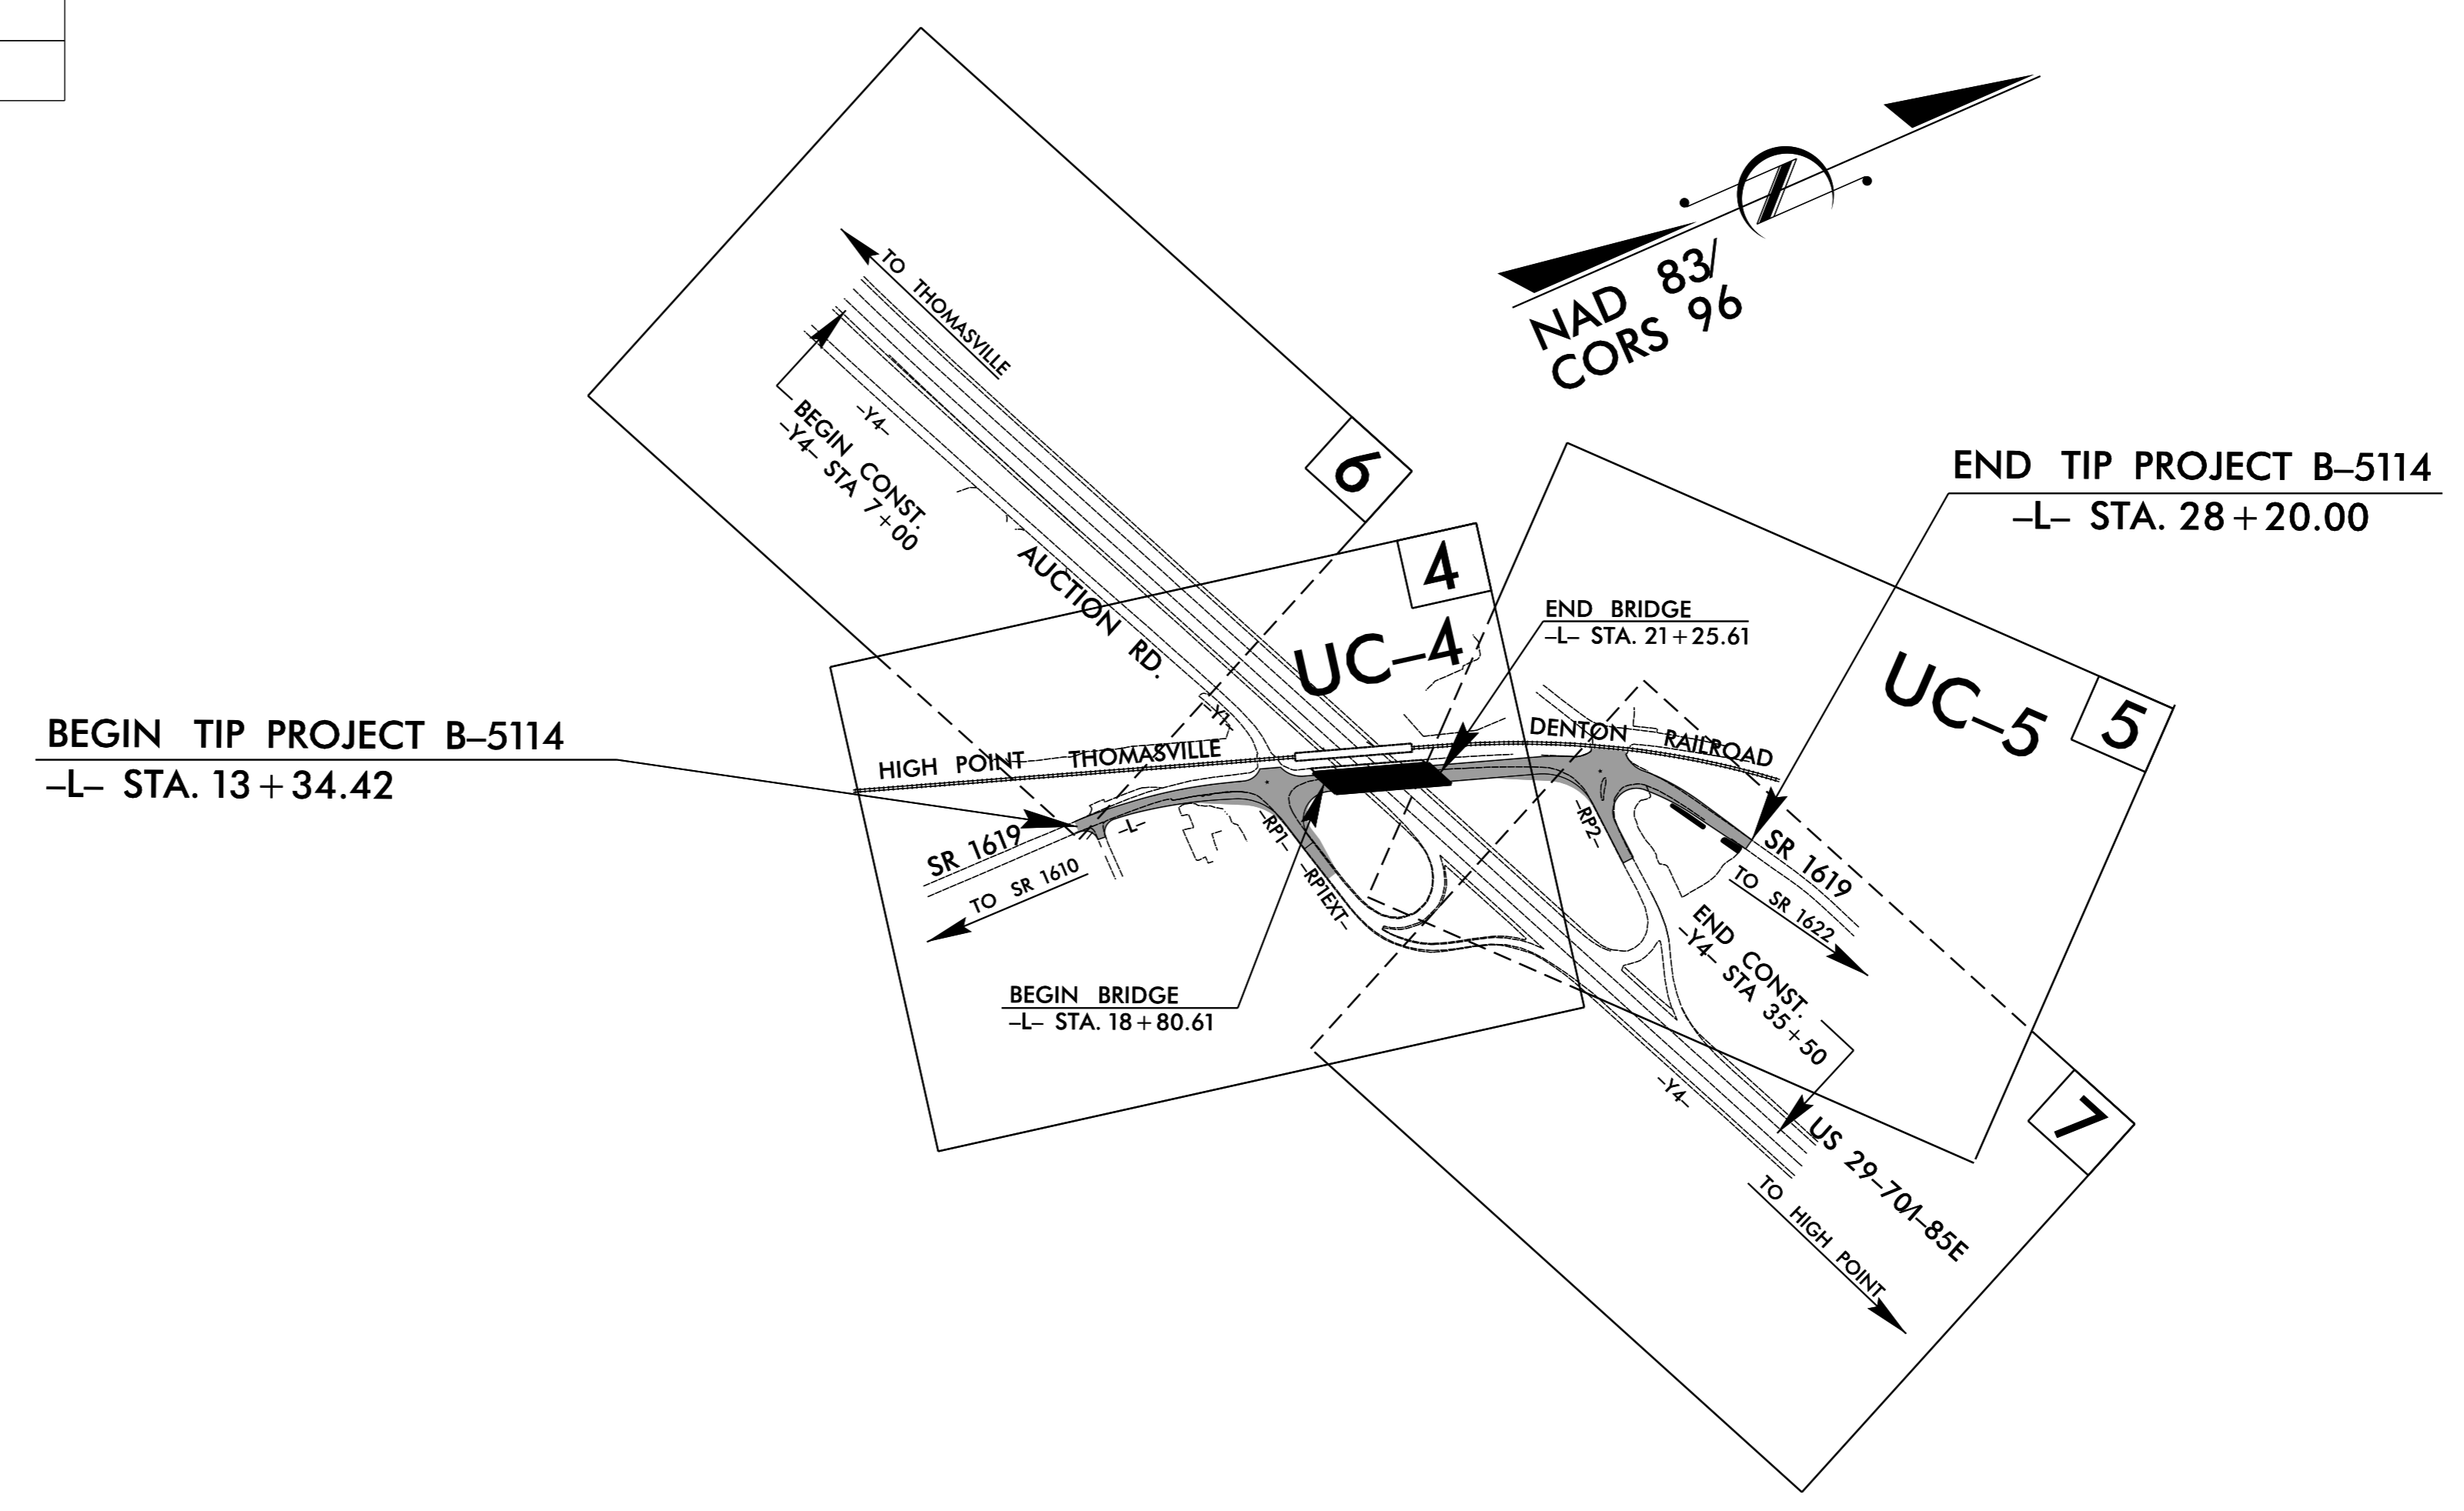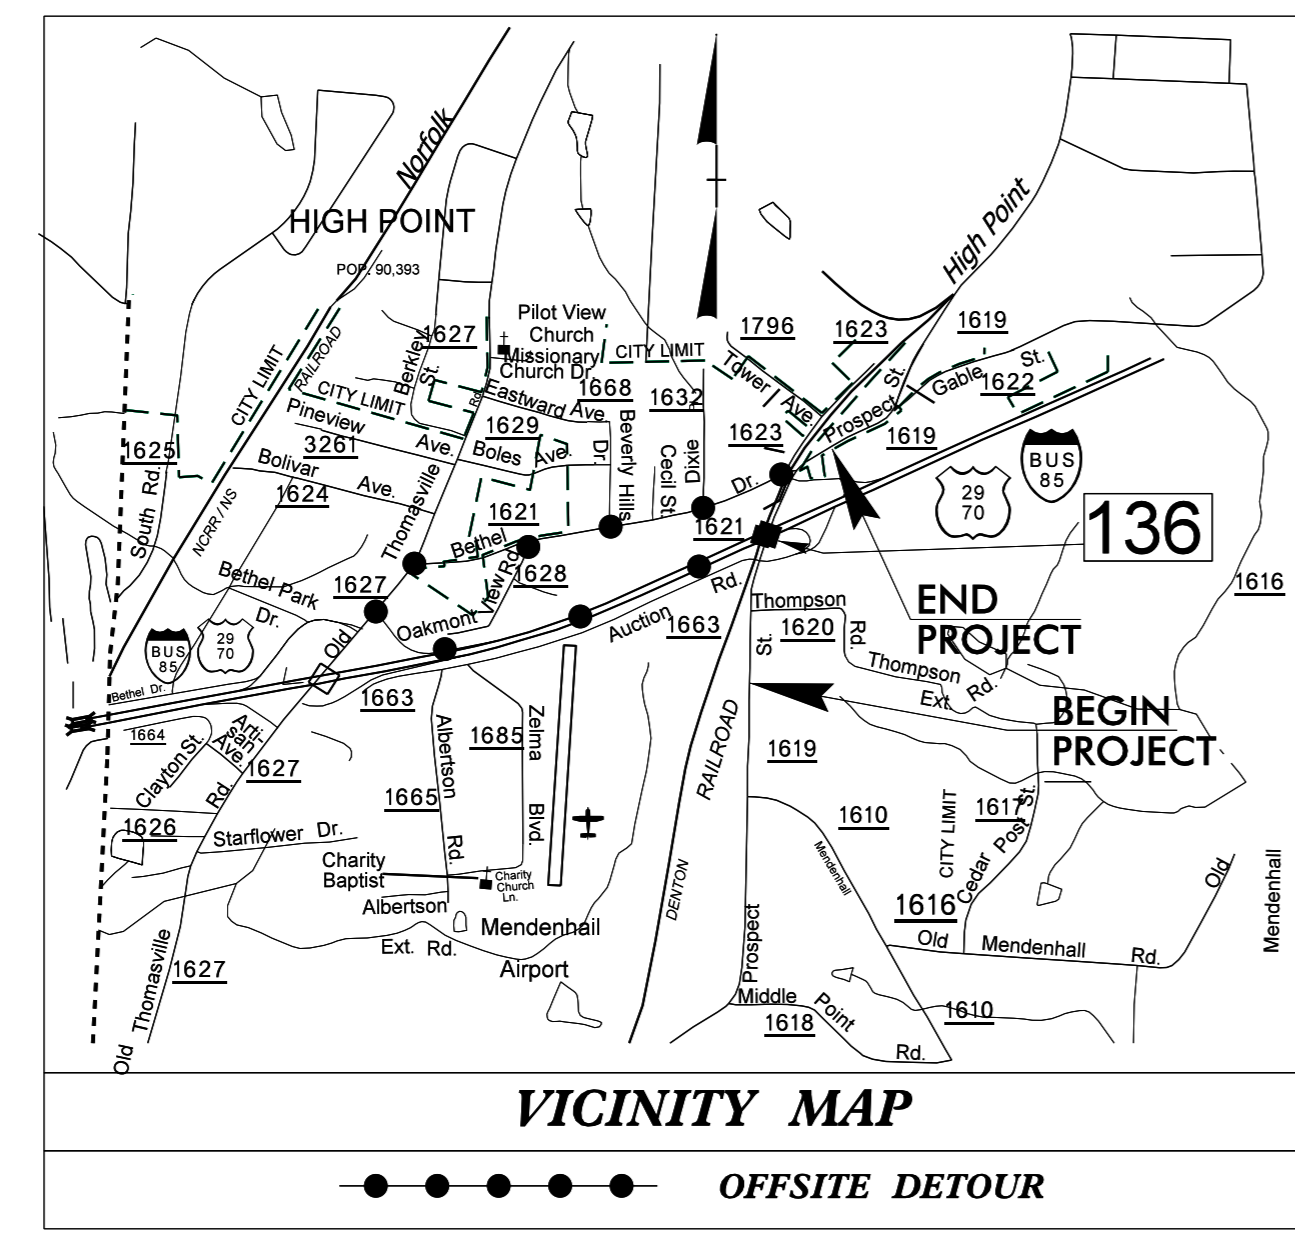

INDEX OF SHEETS


SHEET NO.	DESCRIPTION
UC-1	TITLE SHEET
UC-2	UTILITY SYMBOLOGY
UC-3	NOTES
UC-3A	DETAILS
UC-4 THRU UC-5	UTILITY CONSTRUCTION SHEETS
UC-6	PROFILE SHEETS

WATER AND SEWER OWNERS ON PROJECT

(1) WATER, Davidson Water Incorporated. (UC-4)
(2) WATER, City of High Point. (UC-5)

SEAL

2/27/2015

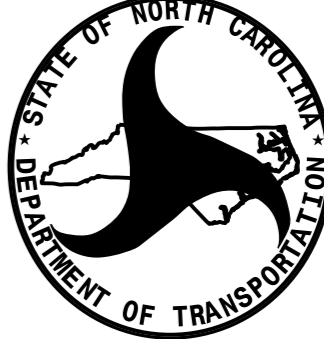

PREPARED IN THE OFFICE OF:
**DIVISION OF HIGHWAYS
UTILITIES UNIT
UTILITIES ENGINEERING**

1555 MAIL SERVICES CENTER
RALEIGH NC 27699-1555
PHONE (919) 707-6690
FAX (919) 250-4151

Roger Worthington, P.E. UTILITIES SECTION ENGINEER
Steve McKee, P.E. UTILITIES SQUAD LEADER PROJECT ENGINEER
Jamshid Hafshejani UTILITIES PROJECT DESIGNER