


UTILITIES BY OTHERS

ALL PROPOSED UTILITY WORK SHOWN ON THIS SHEET WILL BE DONE BY OTHERS. NO PAYMENT WILL BE MADE TO THE CONTRACTOR FOR PROPOSED UTILITY WORK SHOWN ON THIS SHEET.

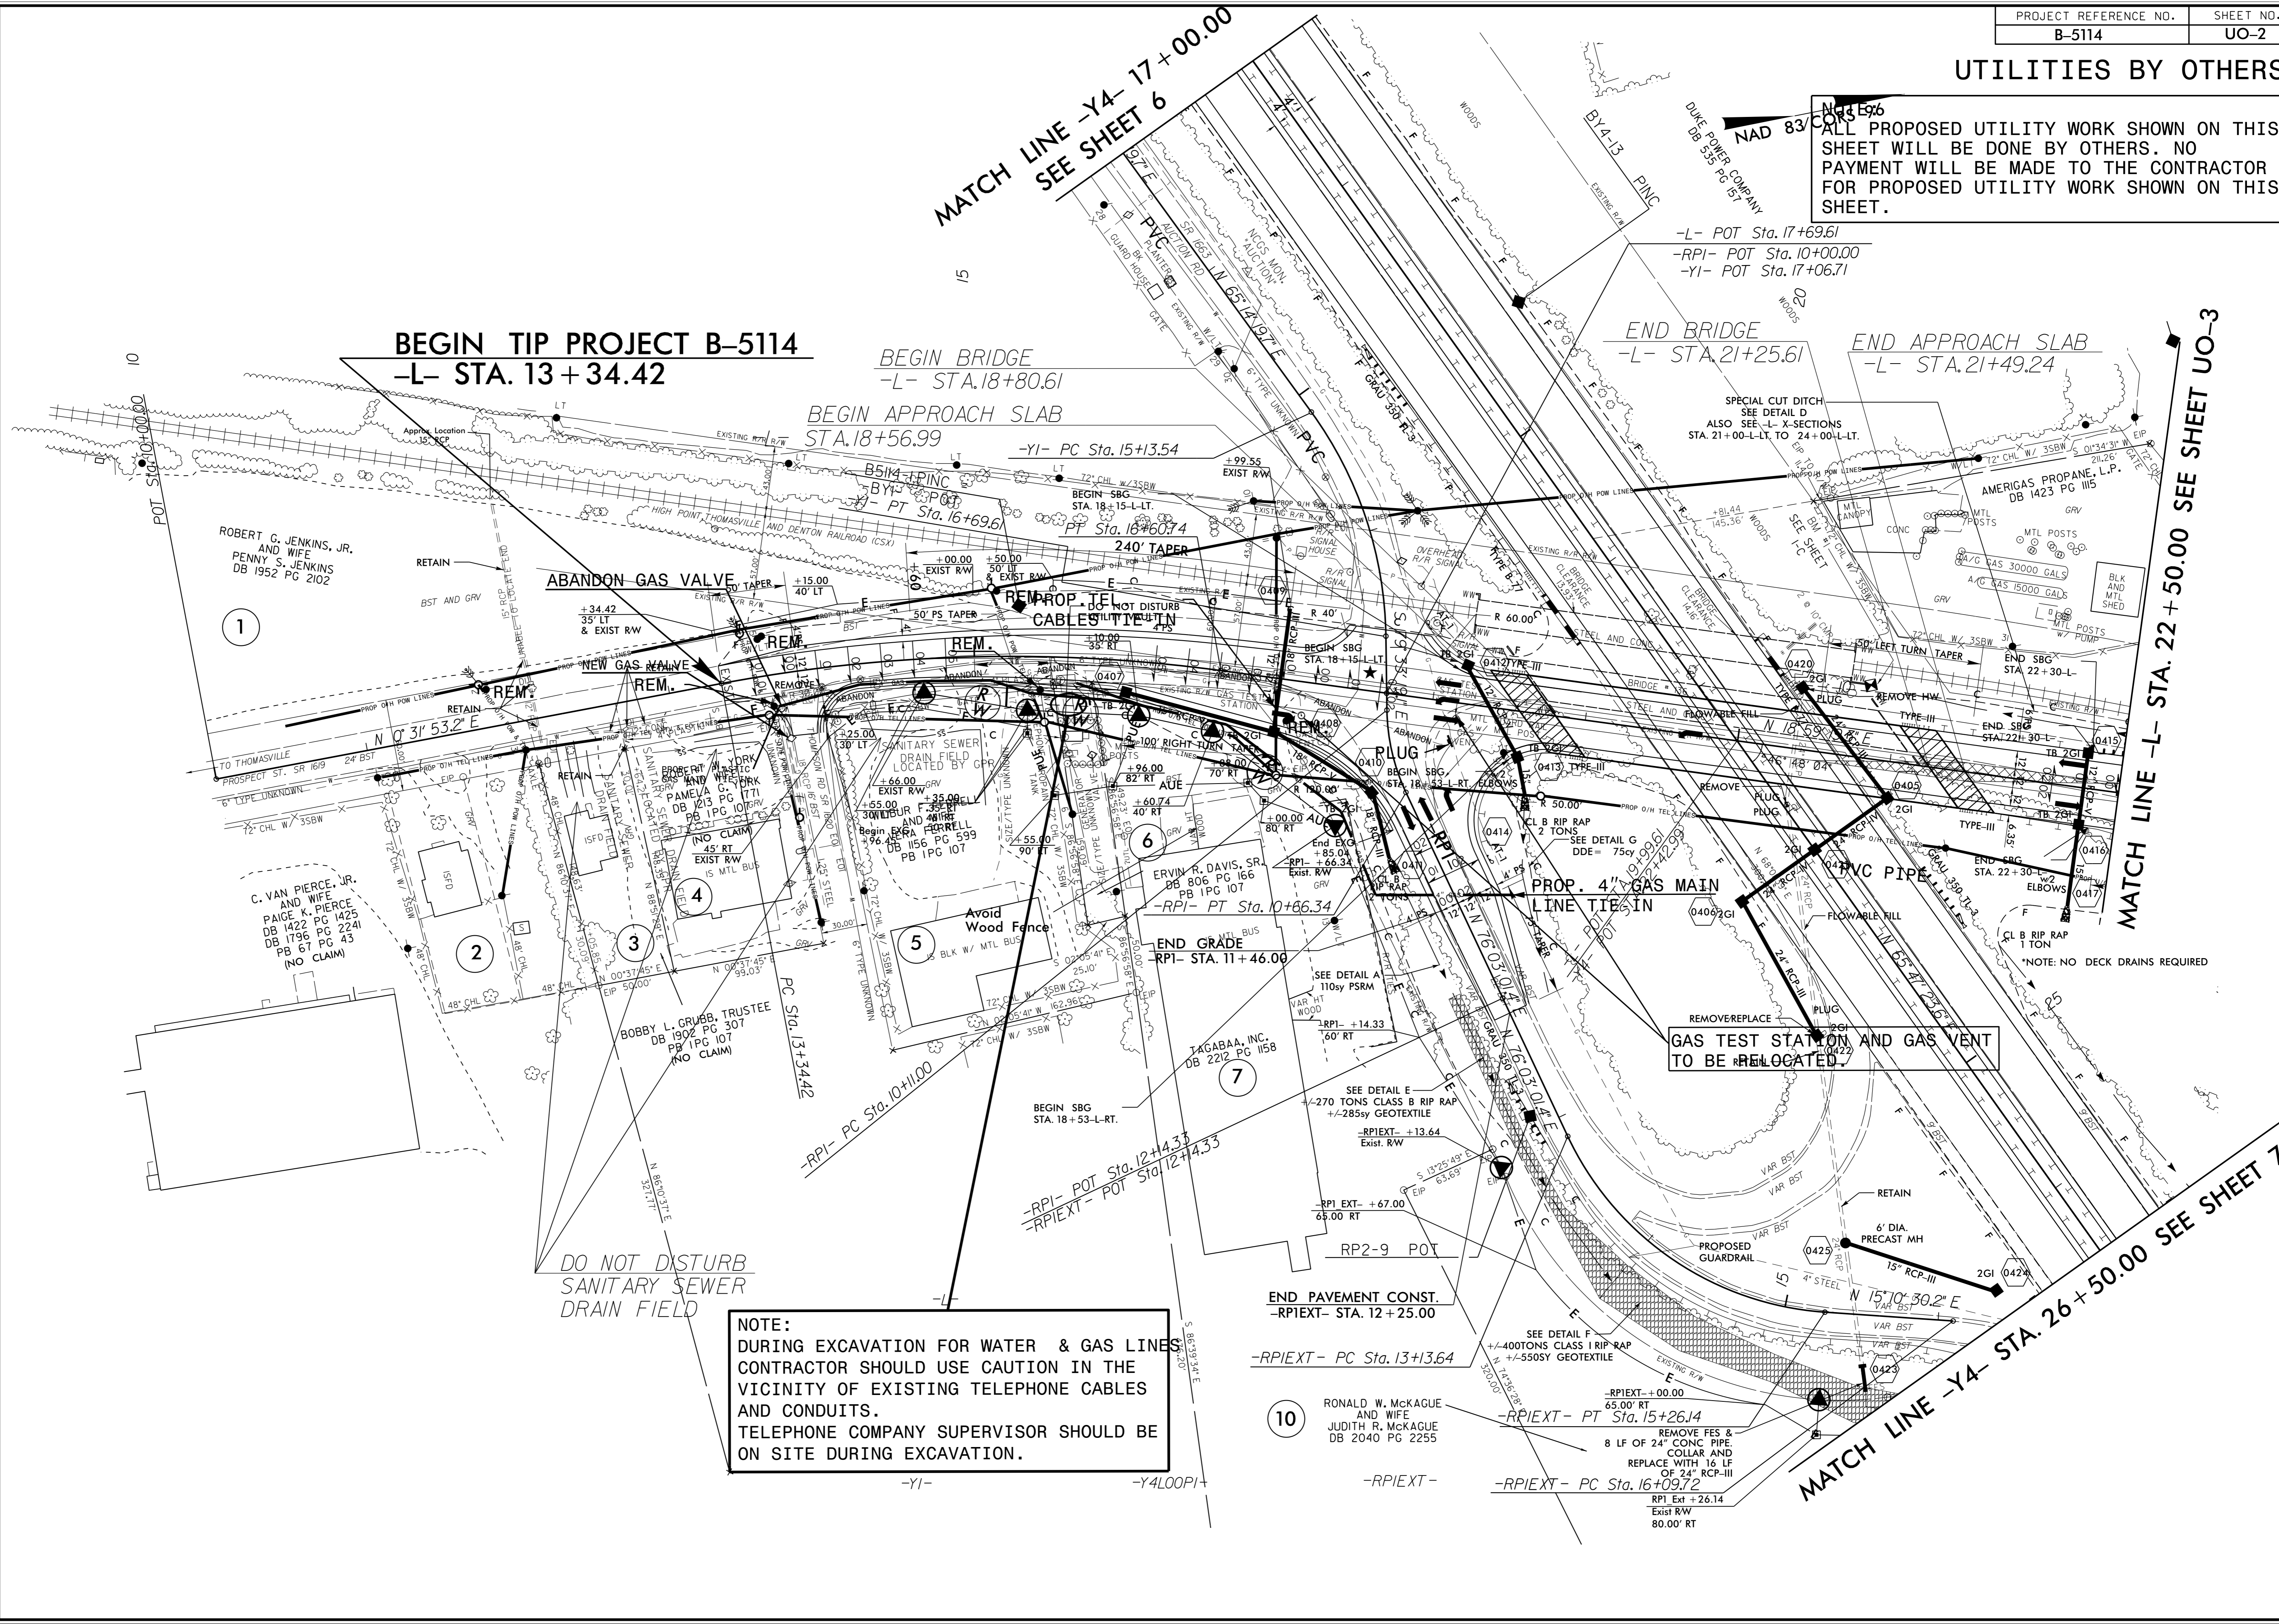

NOTE:  
DURING EXCAVATION FOR WATER & GAS LINES  
CONTRACTOR SHOULD USE CAUTION IN THE  
VICINITY OF EXISTING TELEPHONE CABLES  
AND CONDUITS.  
TELEPHONE COMPANY SUPERVISOR SHOULD BE  
ON SITE DURING EXCAVATION.

5/14/99  
27-FEB-2015 13:43  
\\290.003.B5114.ut.rdy4\_U002.psh.dgn