



8/23/99

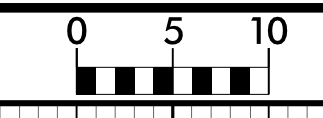

PROJ. REFERENCE NO.
B-5114

SHEET NO.
X-11

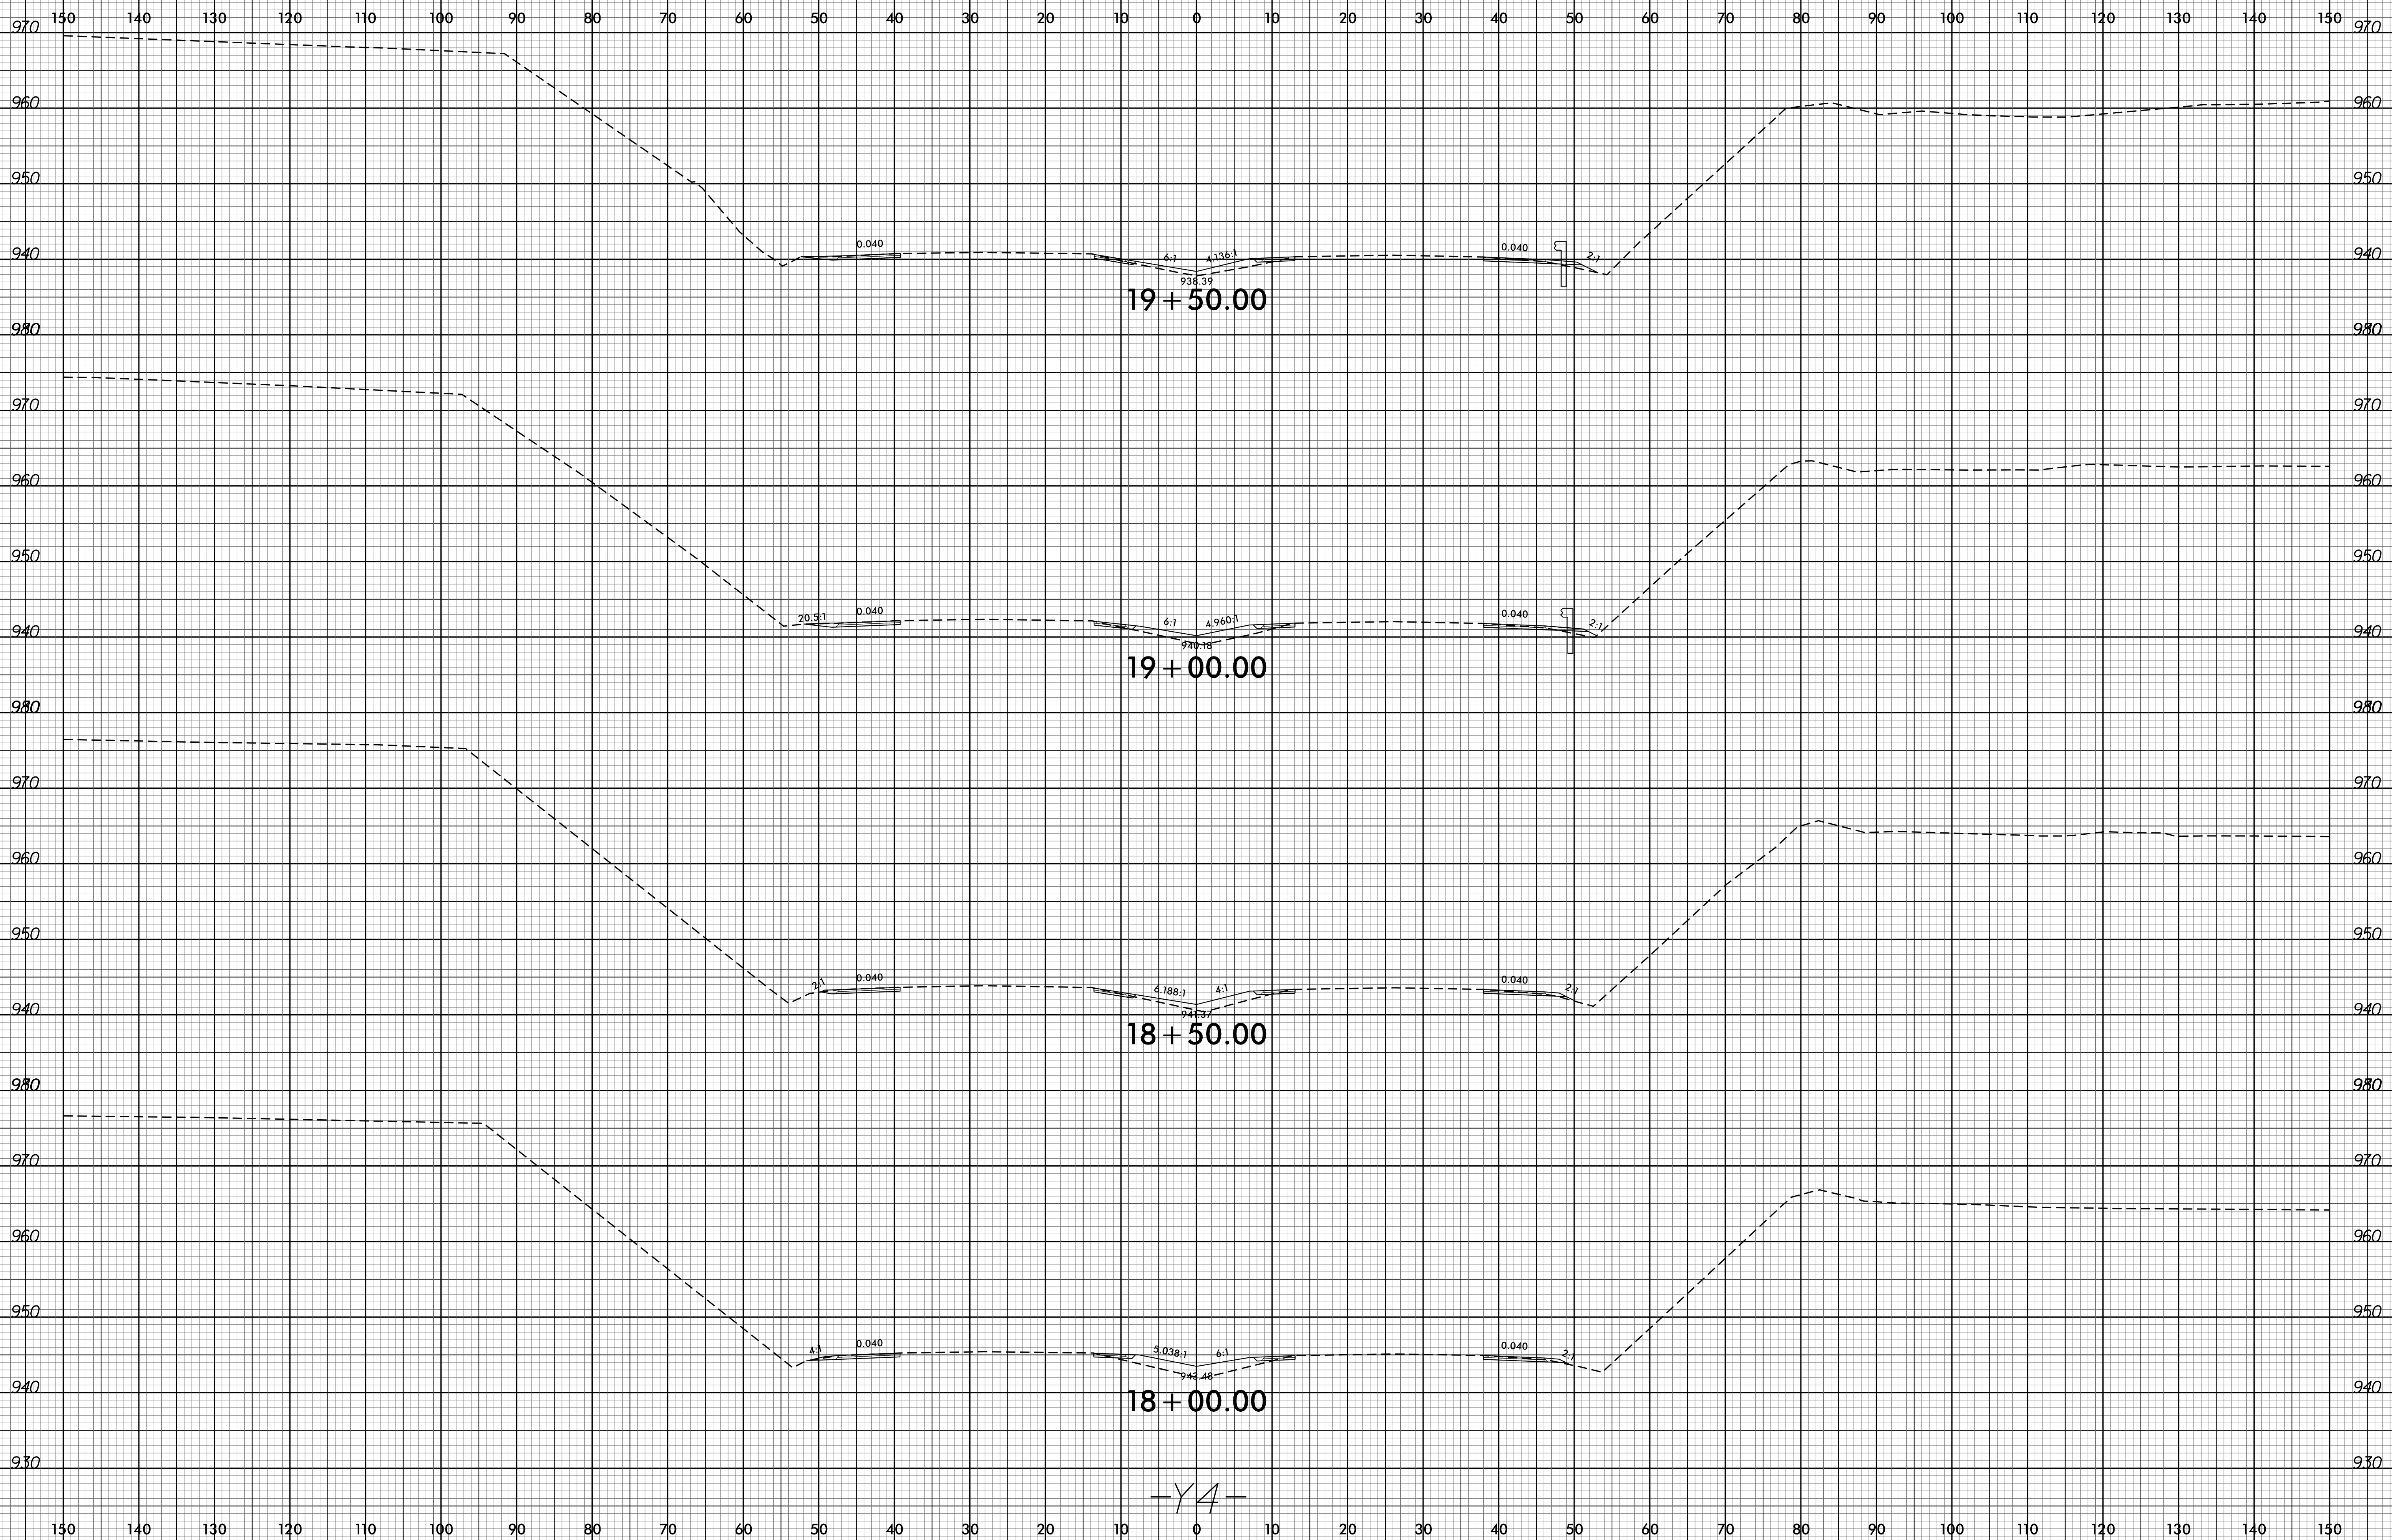

-Y4-

05-MAR-2015 13:50
F:\Rogger\XSC\B5114_Rdu_xp_L14.dgn
\$\$\$\$\$USERNAME\$\$\$\$