


8/23/99

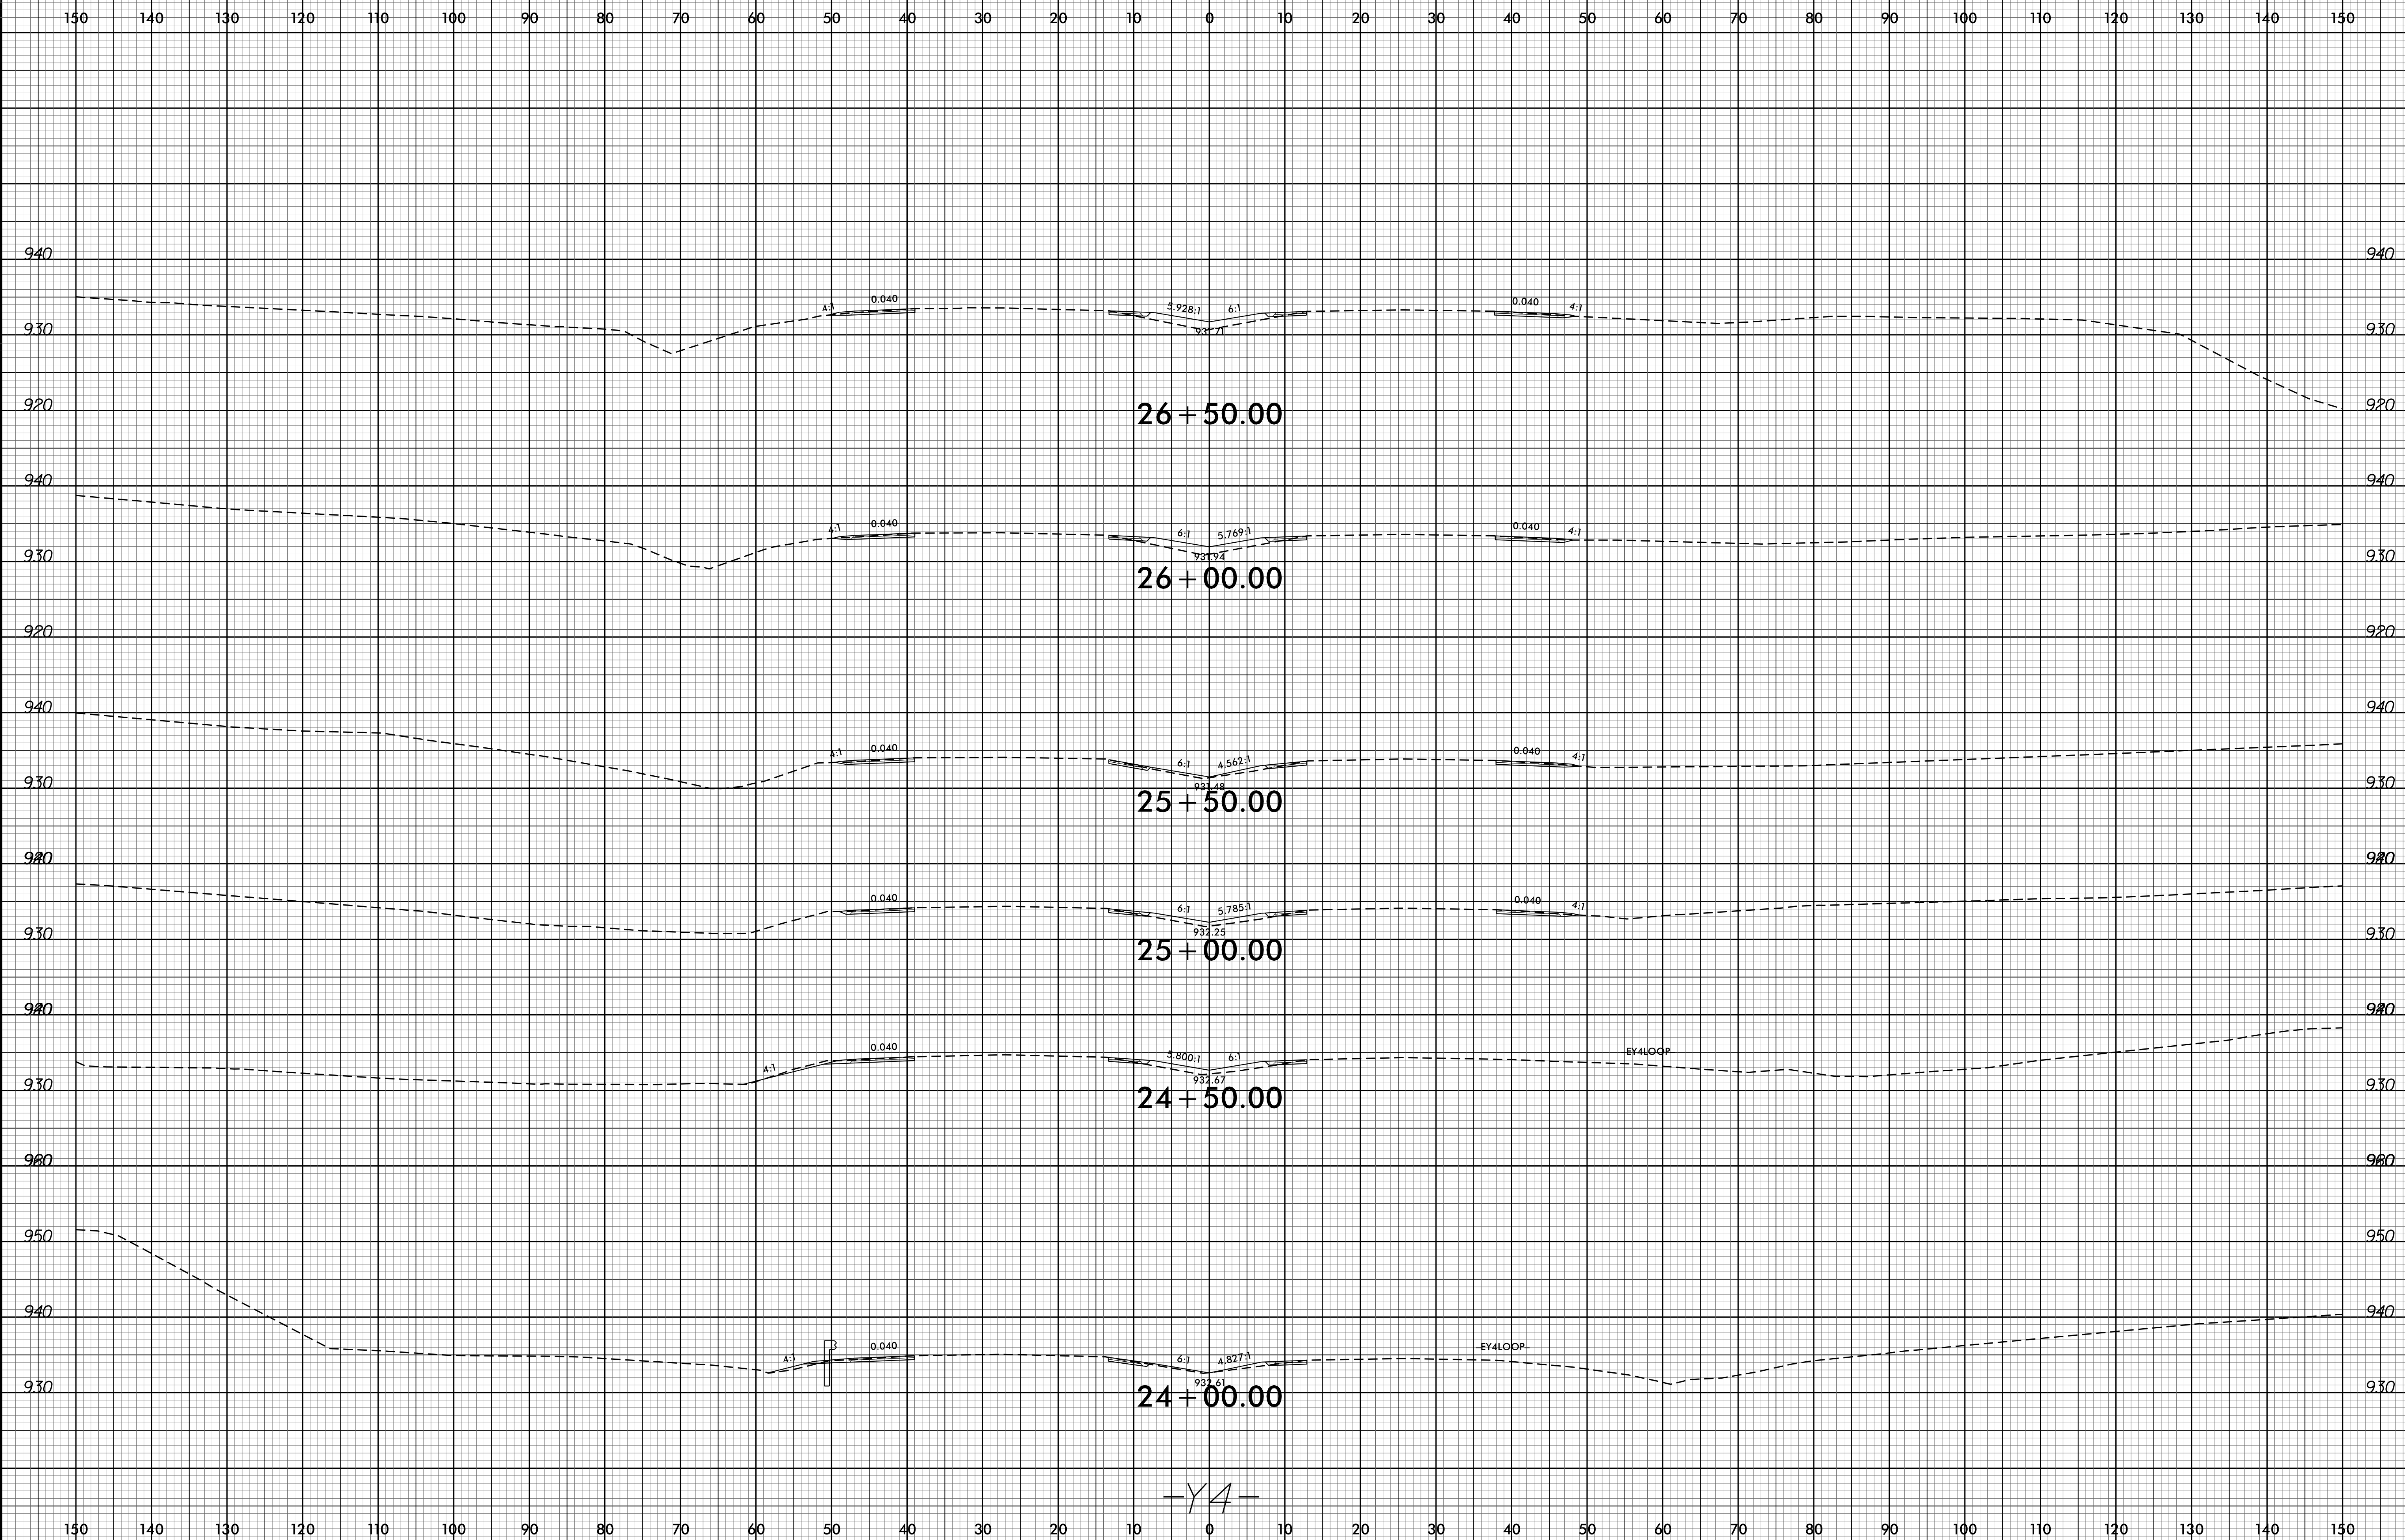

05-MAR-2015 13:50
F:\Roadway\XSC\B5114_Rdu_xpl_Y4.dgn
\$\$\$\$USERNAME\$\$\$\$

-Y4-