


8/23/99

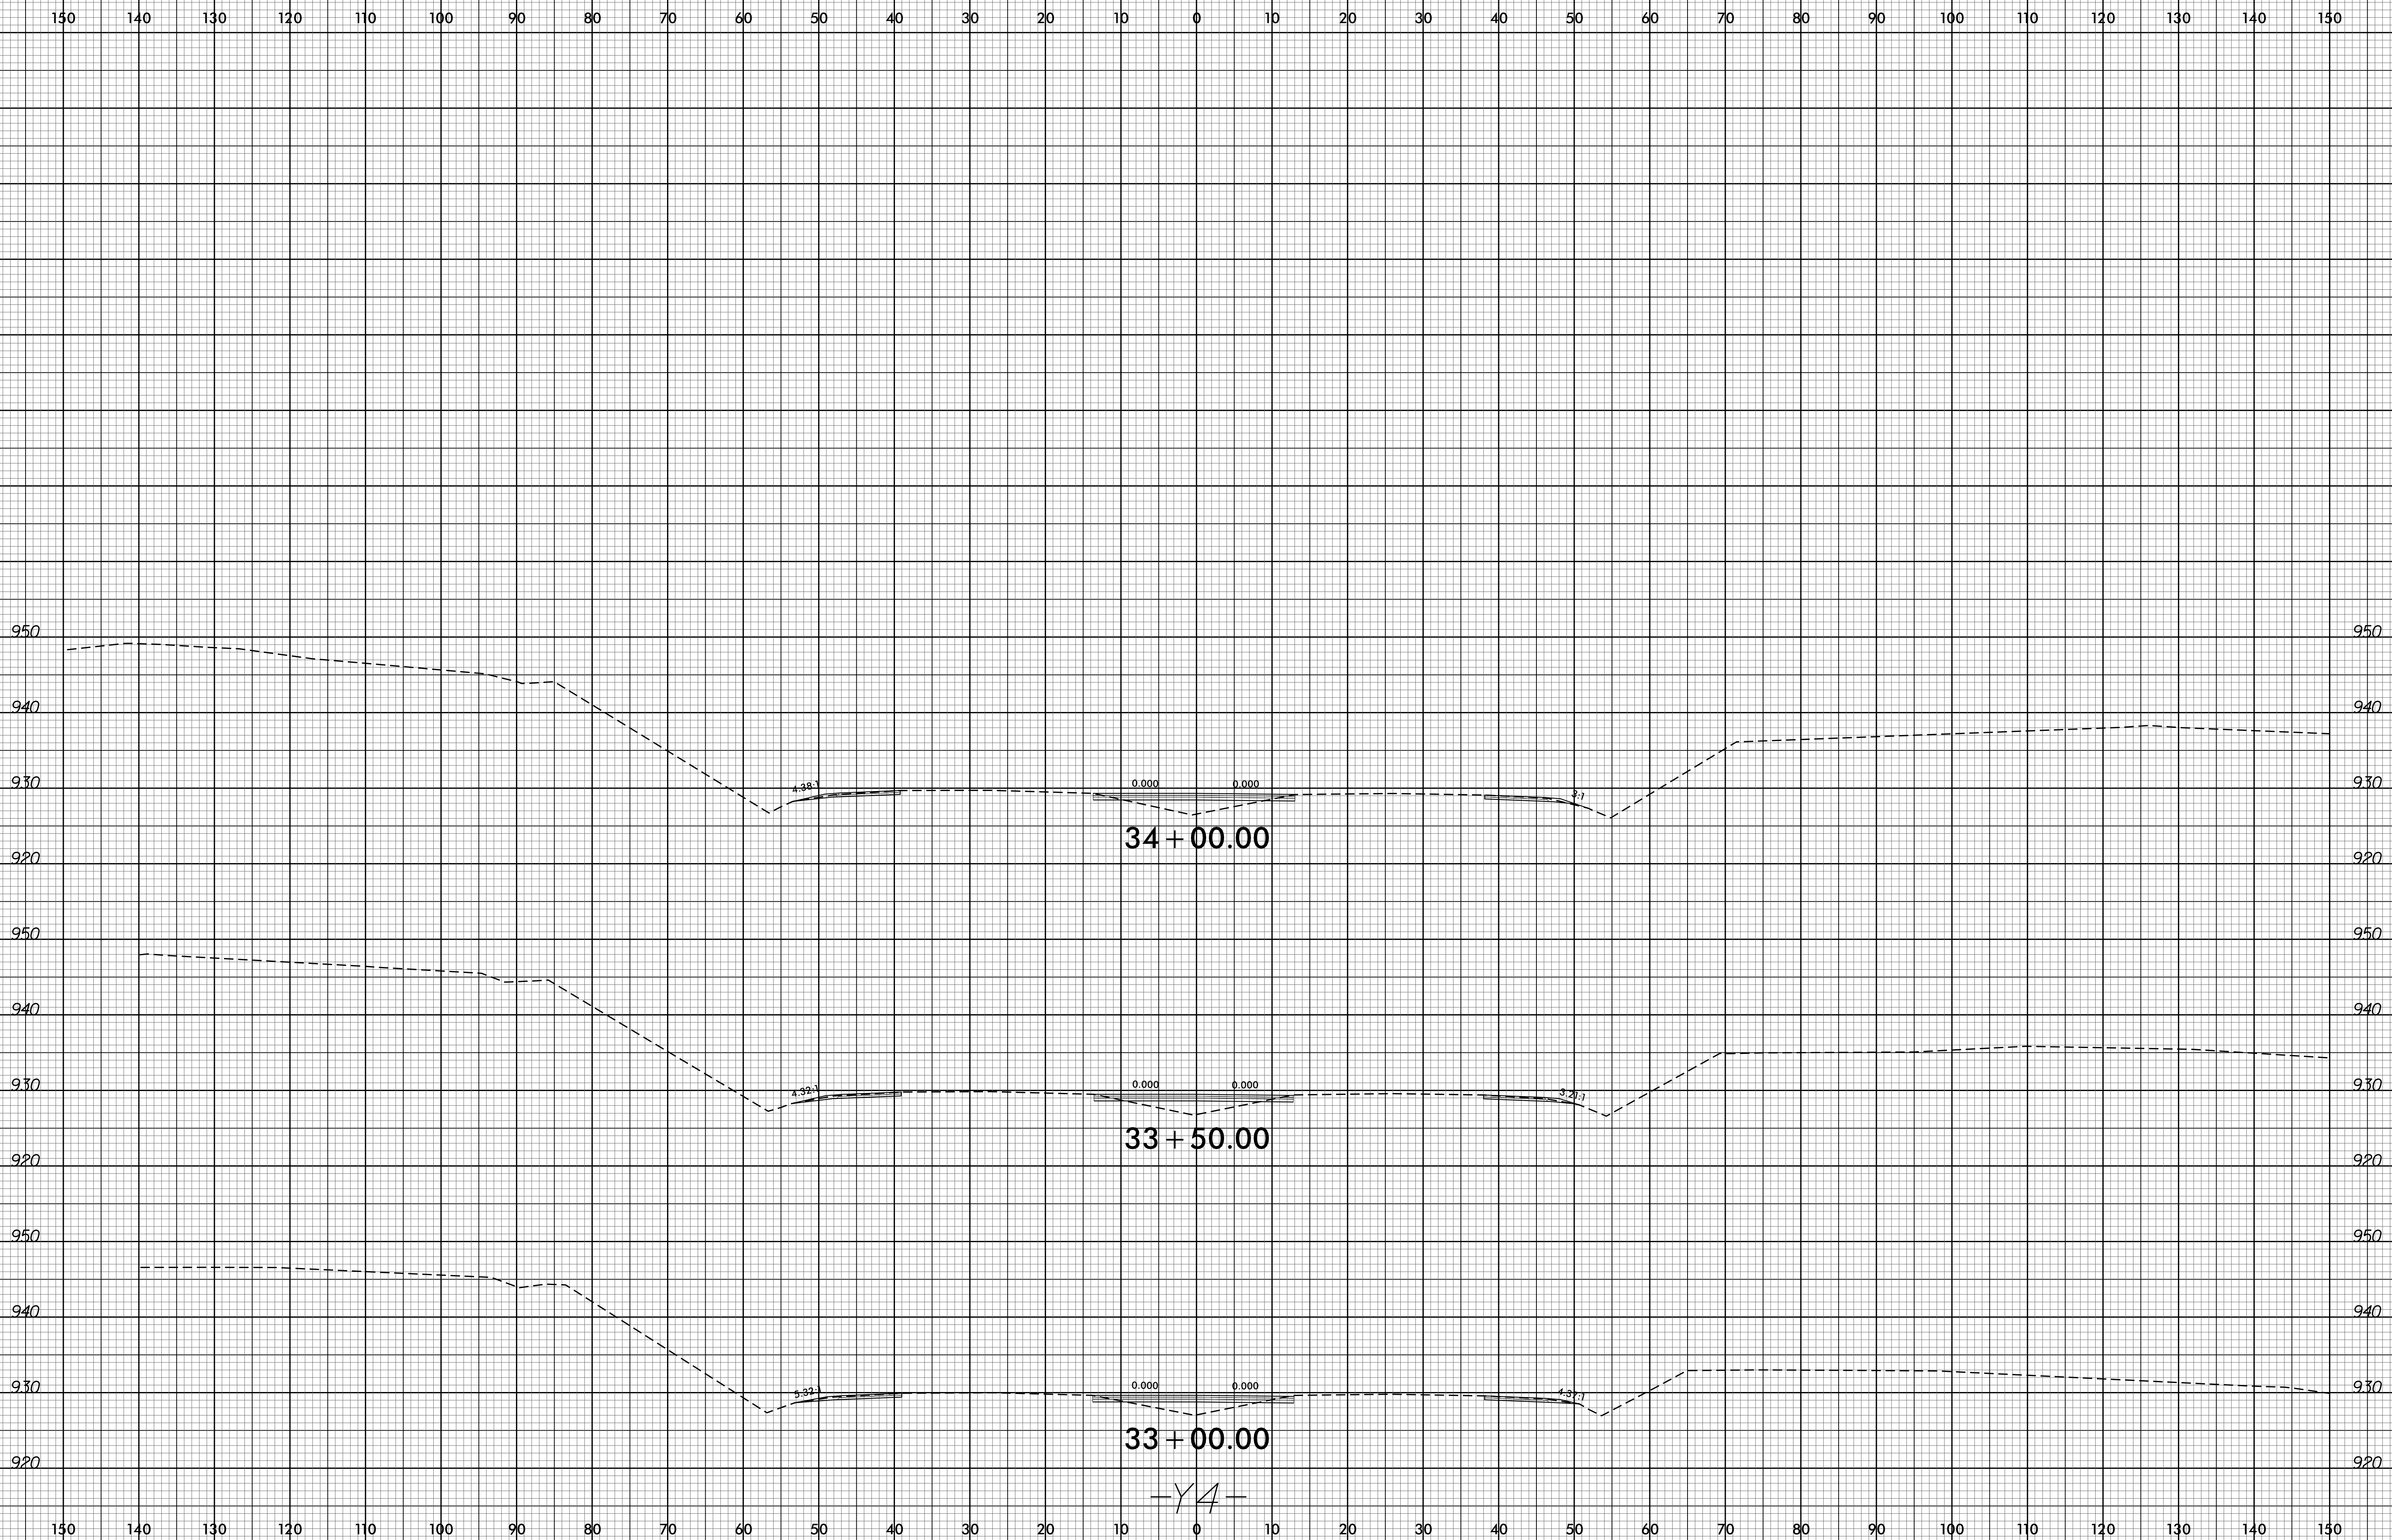

05-MAR-2015 13:49
P:\Roadway\XSC\B5114_Rdu_xpl_Y4.dgn
\$\$\$\$\$USERNAME\$\$\$\$\$

-Y4-