


8/23/99



PROJ. REFERENCE NO.	SHEET NO.
B-5114	X-19

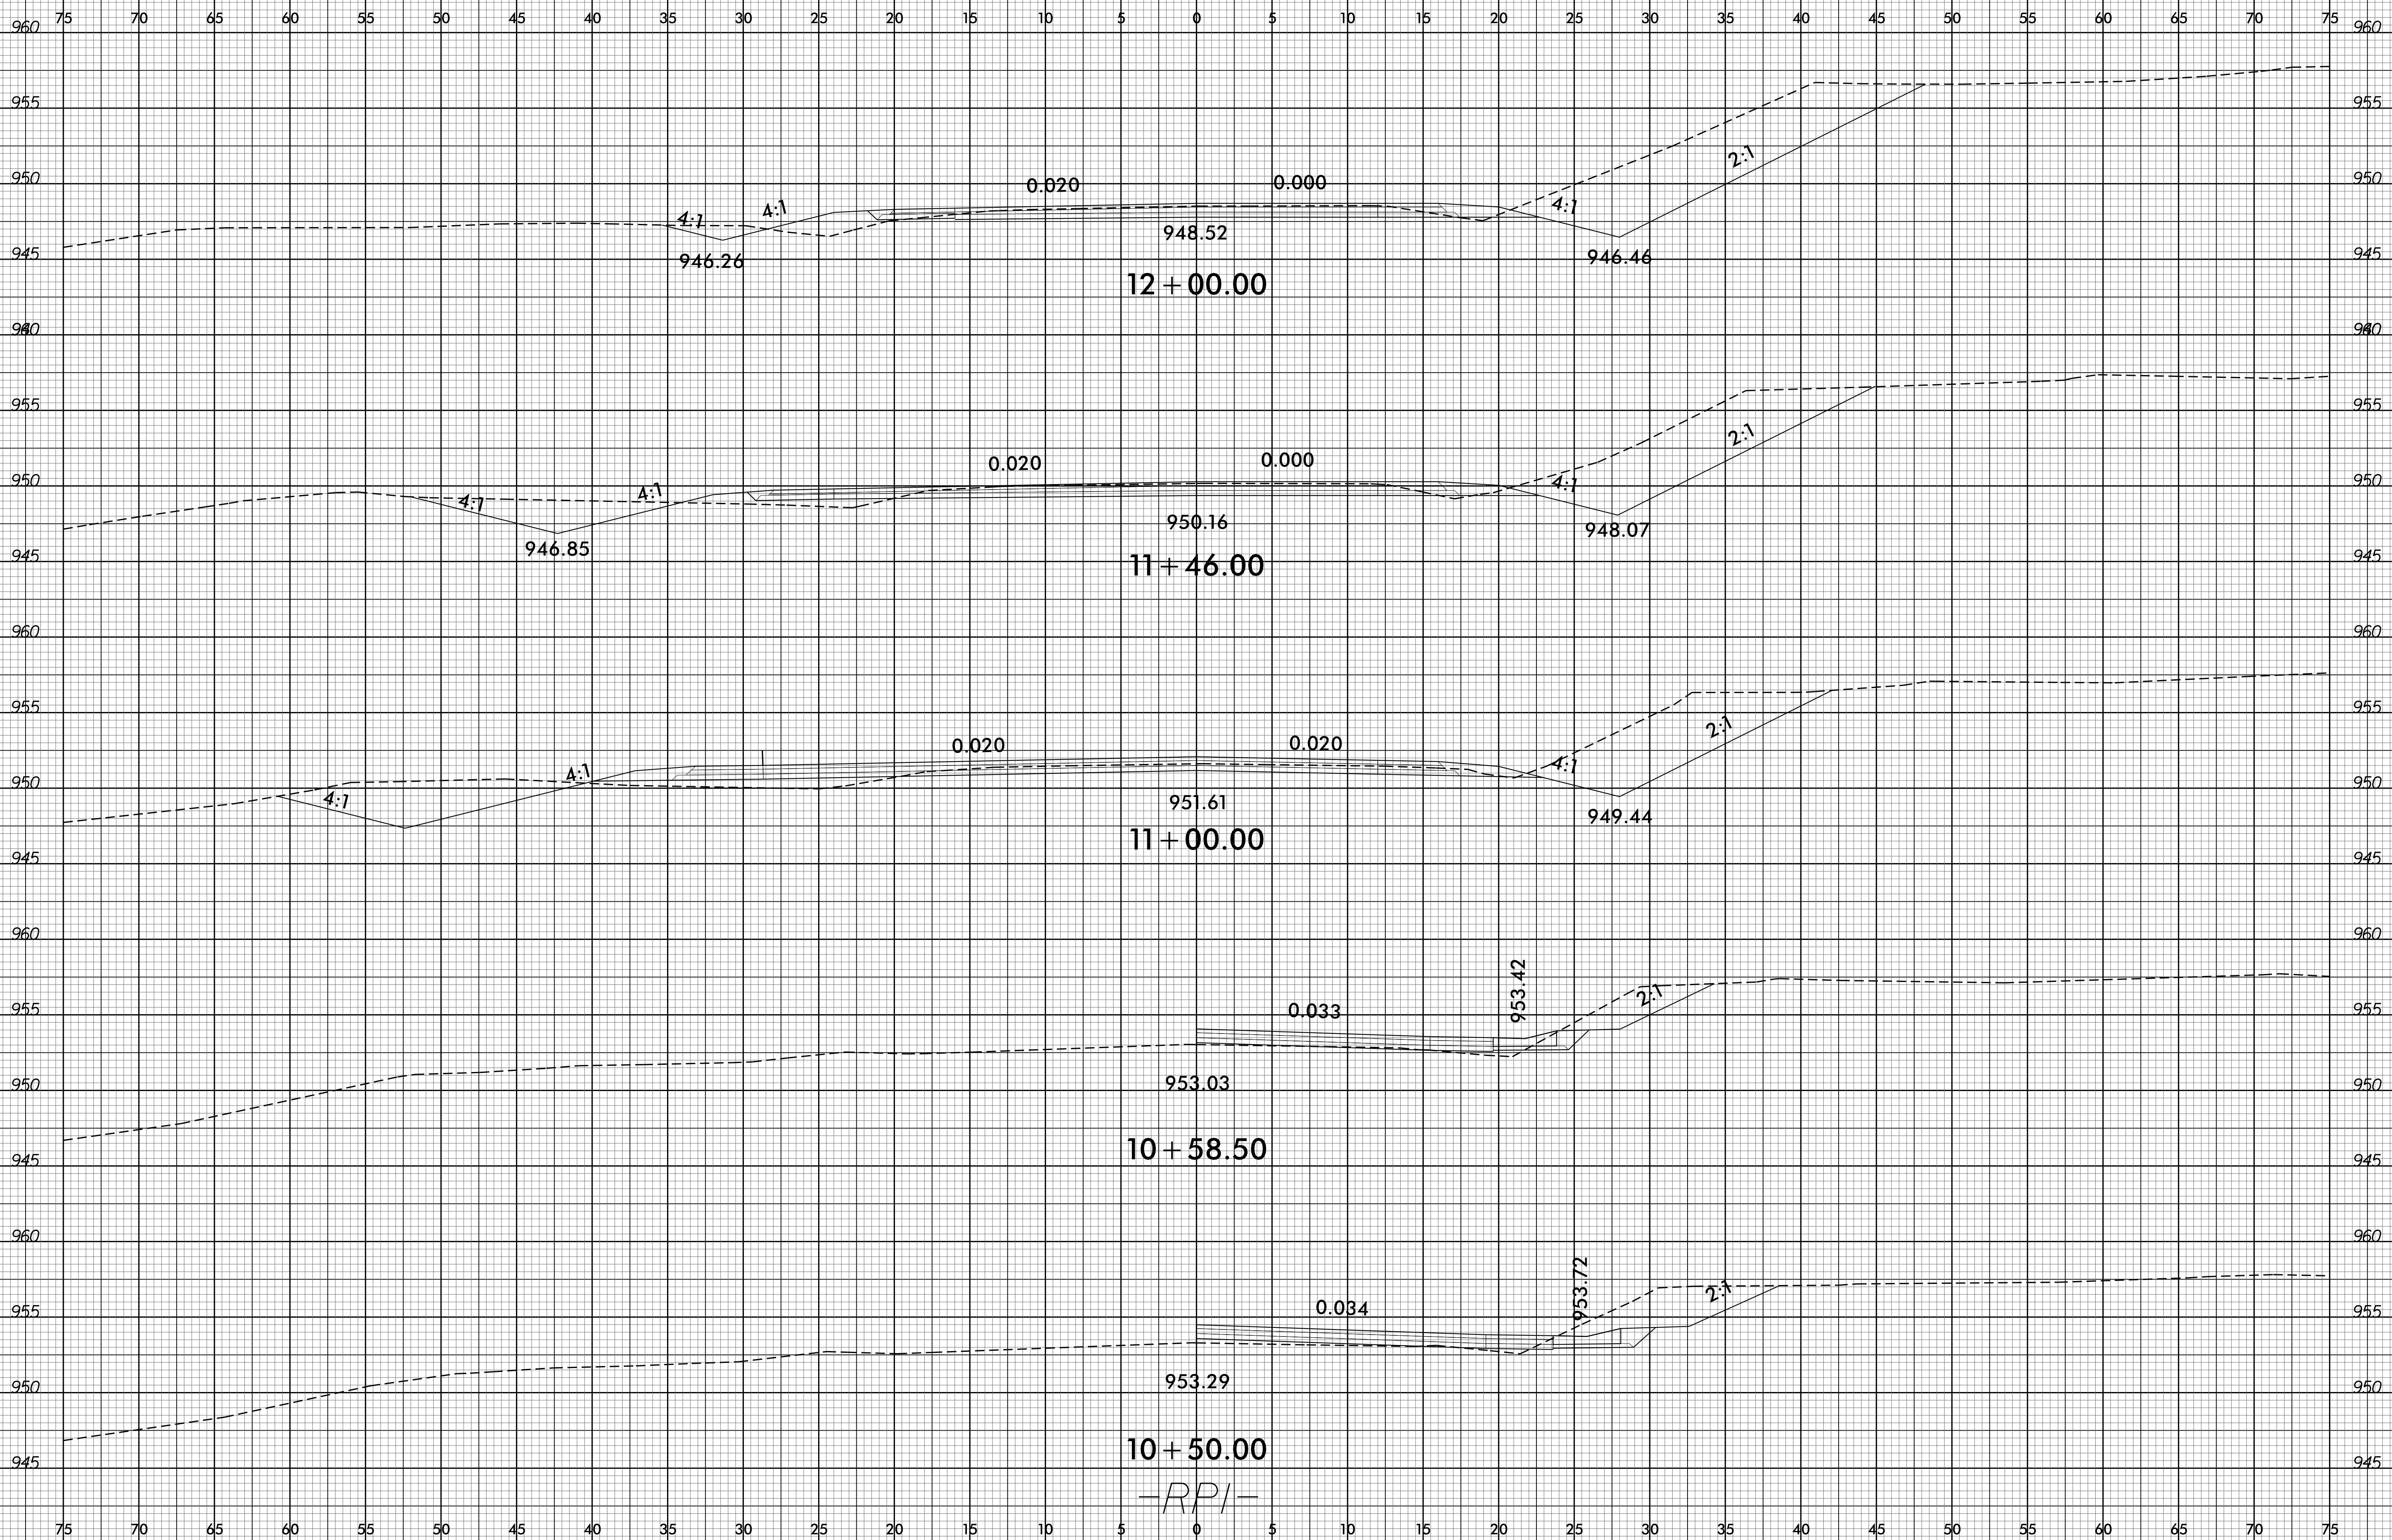

05-MAR-2015 13:49  
 P:\Rogger\XSC\B5114\_Rdu\_xp\_LRp1.dgn  
 \$\$\$USERNAME\$\$\$

-RPI-