


8/23/99



PROJ. REFERENCE NO.	SHEET NO.
B-5114	X-25

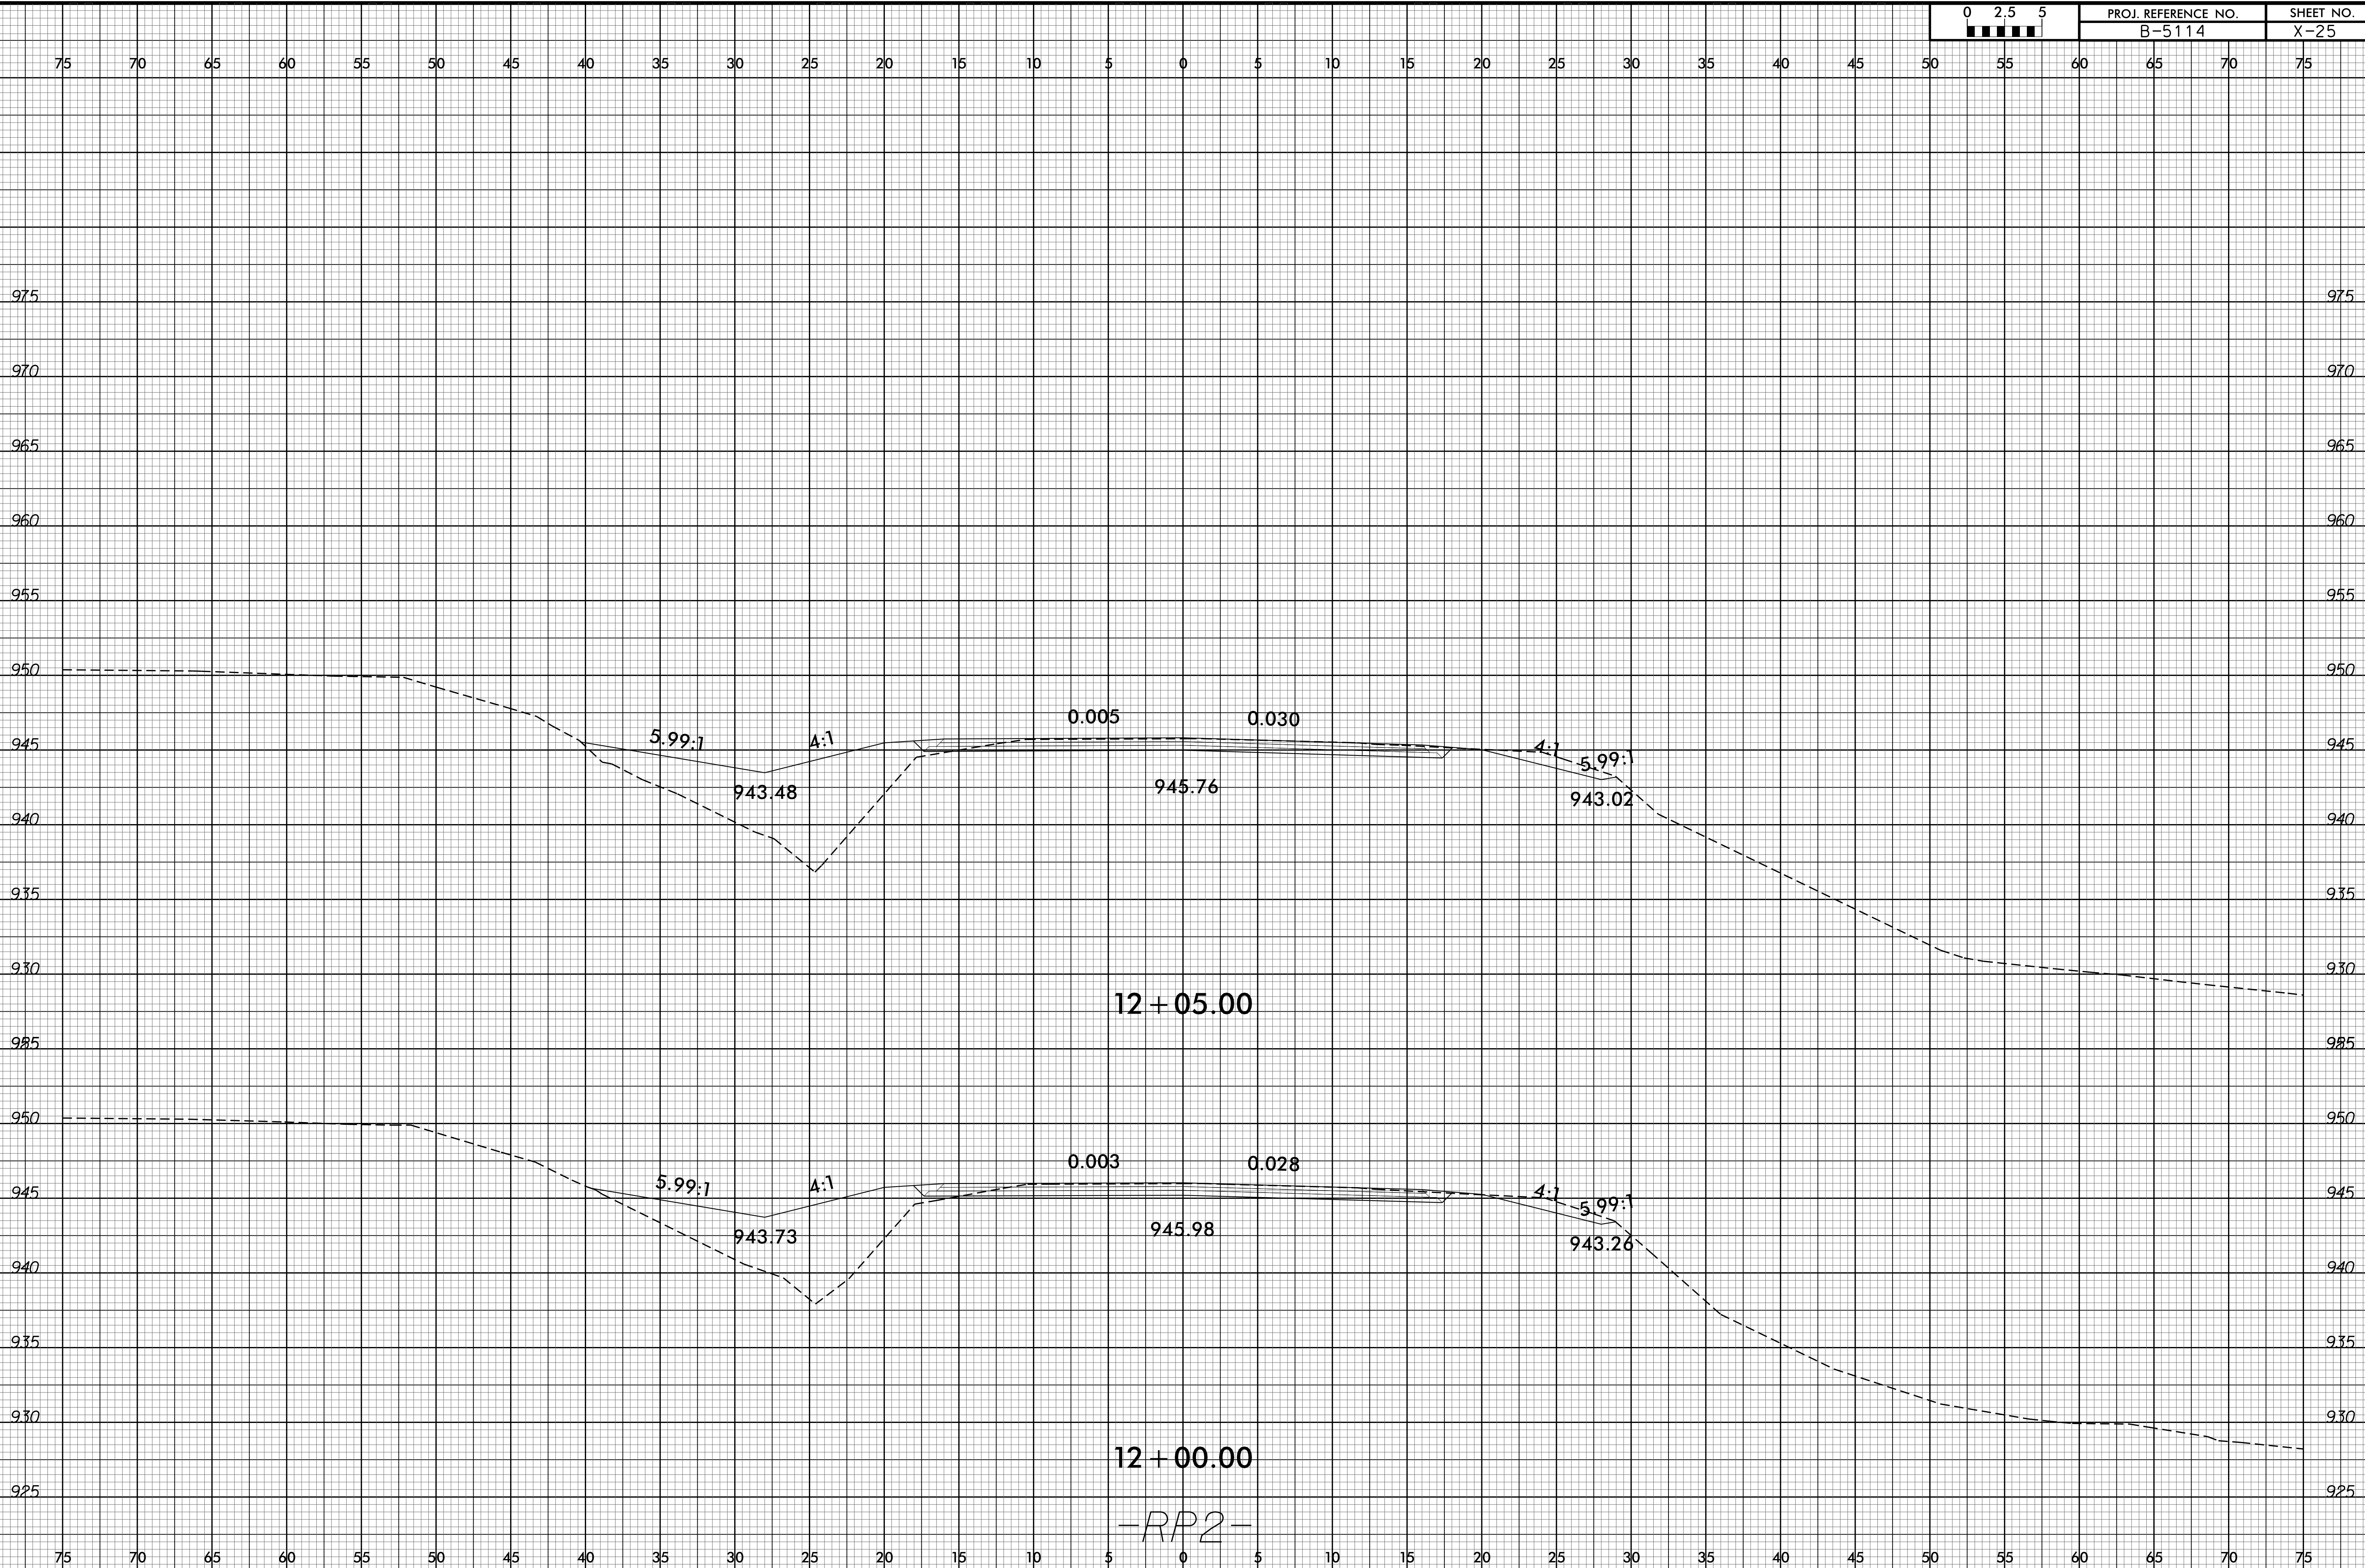

05-MAR-2015 13:49
 P:\Rogger\XSC\B5114_Rdu_xp1_Rp2.dgn
 \$\$\$USERNAME\$\$\$

-RP2-