


# RICHMOND COUNTY

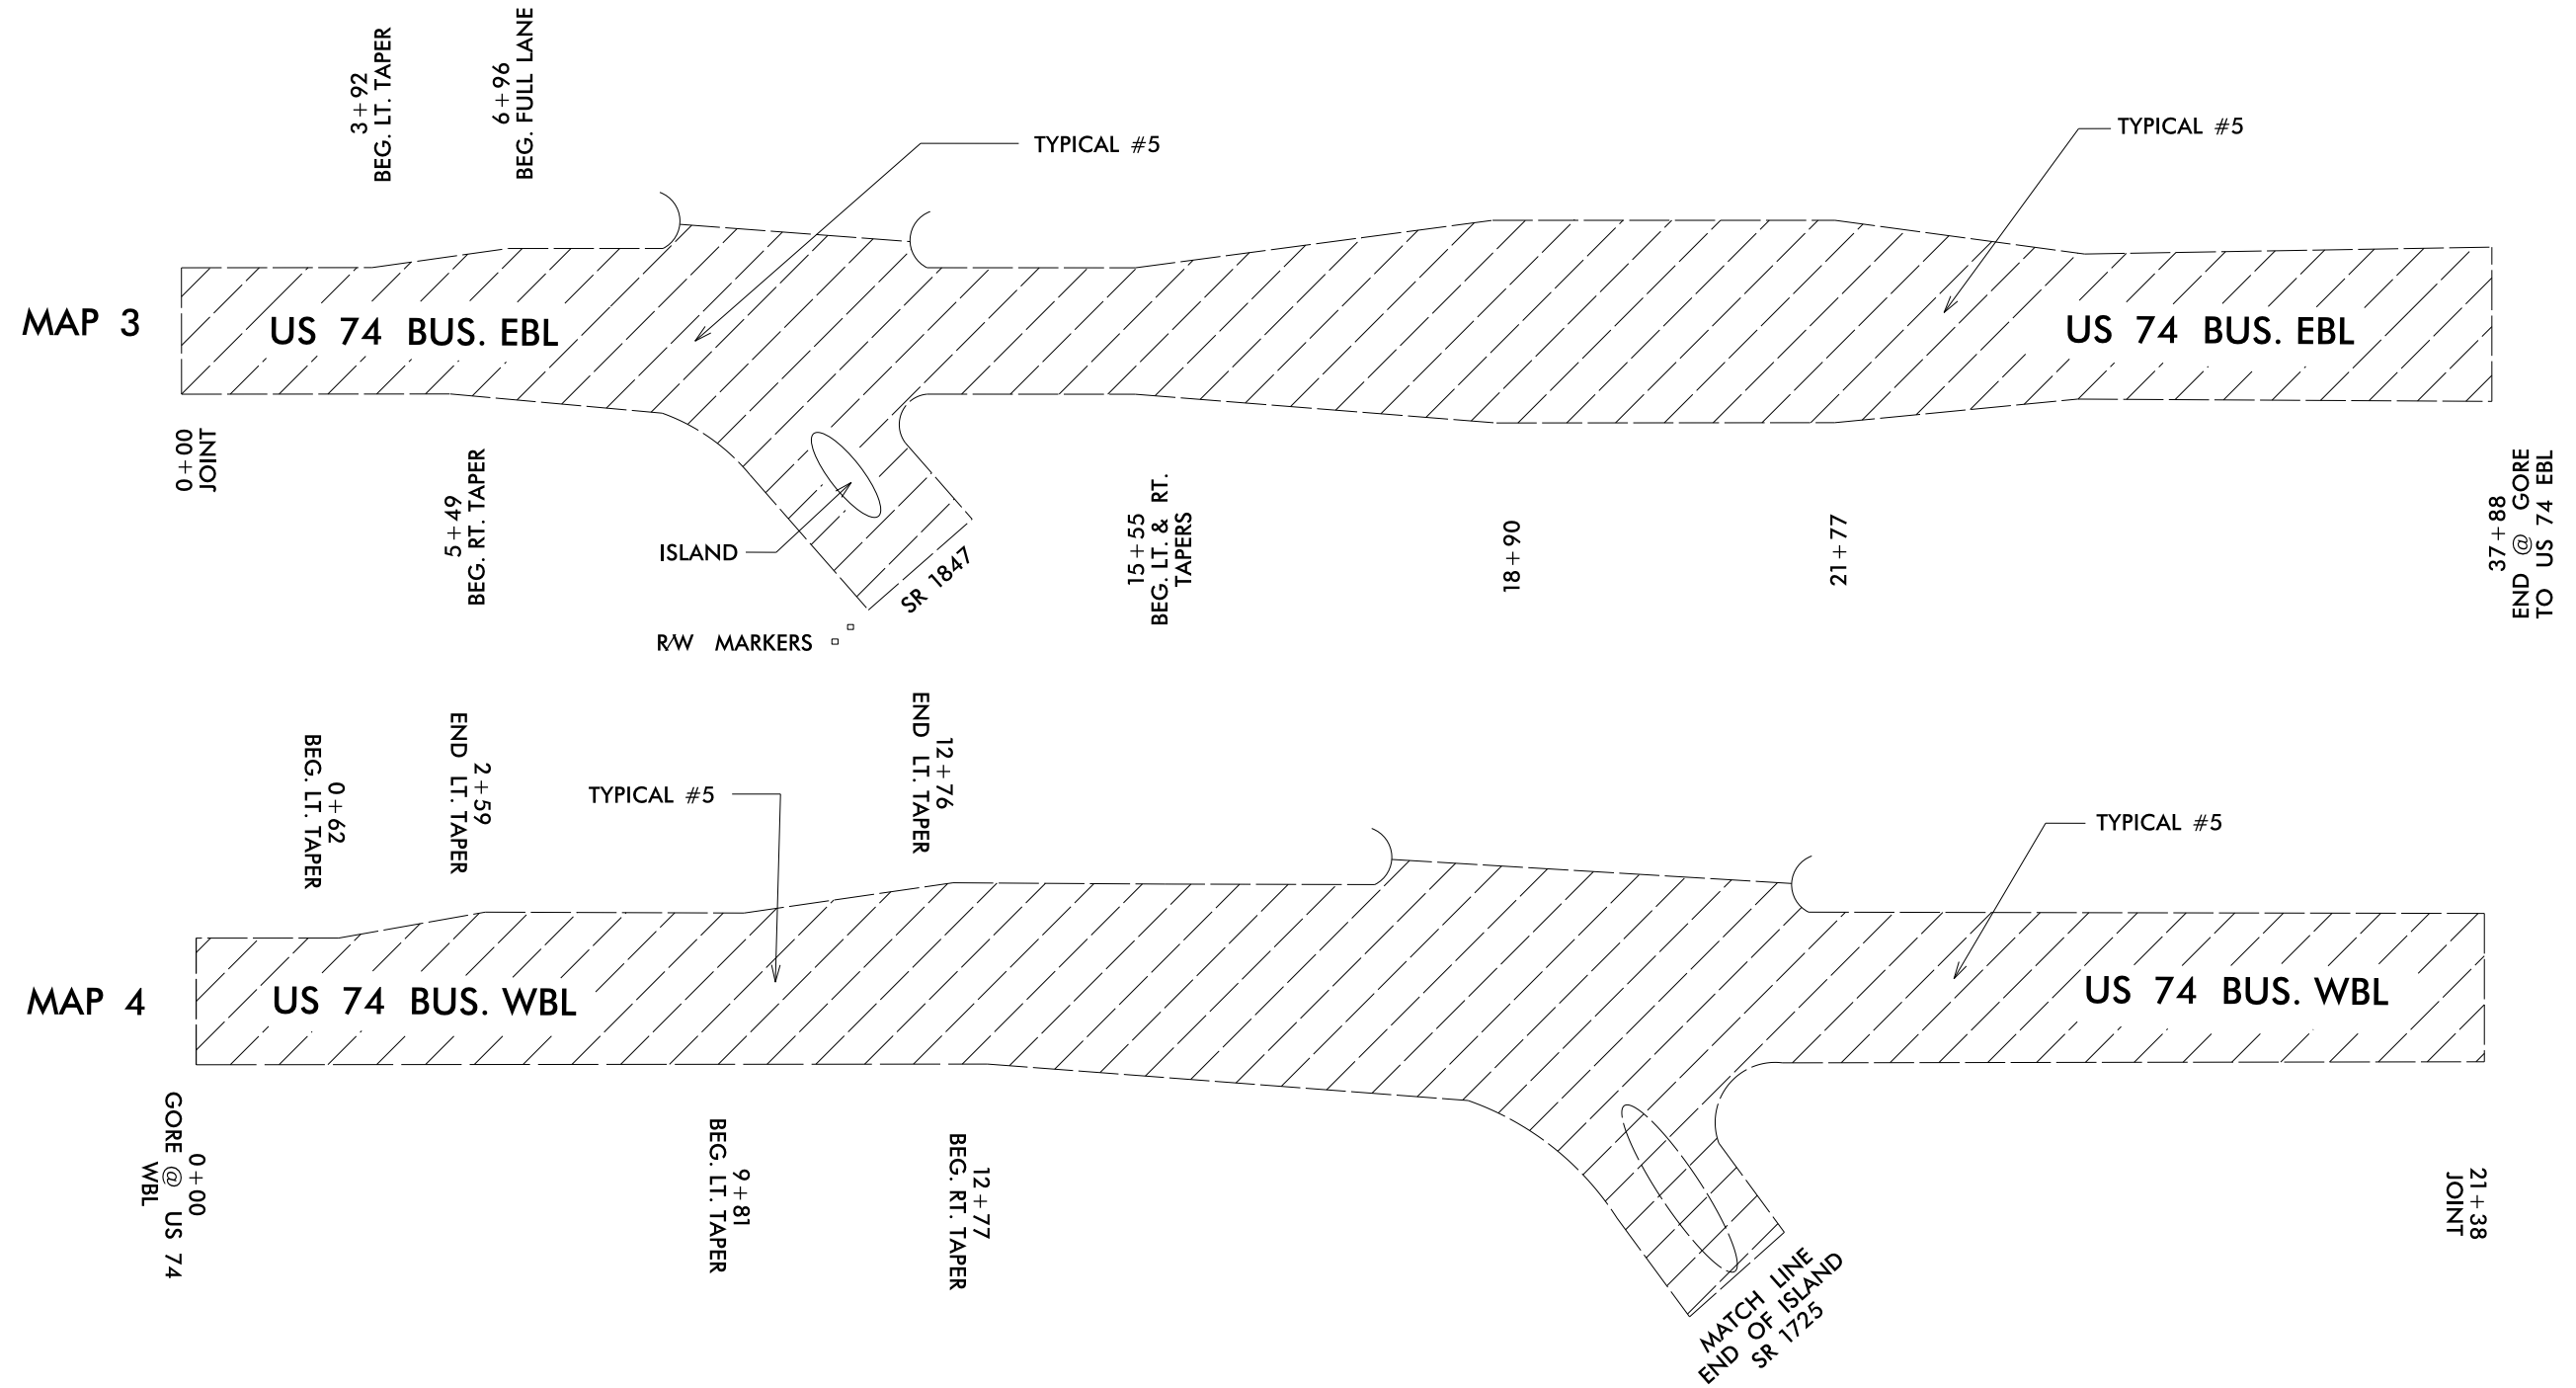

27-APR-2015 09:33  
 S:\Shared\Division8-Resurfacing\2016\_Resurfacing\Richmond\_June\_2015\_Let\Richmond\_Secondary\_Maps.dgn  
 5/28/99