
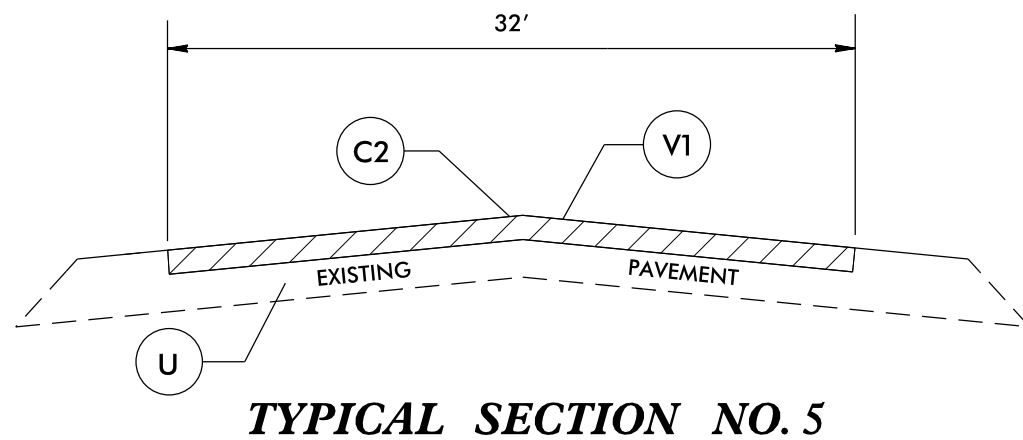
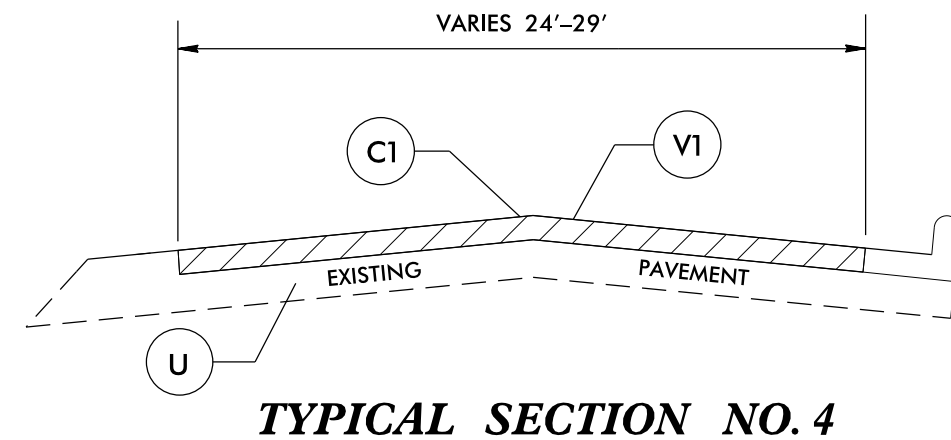
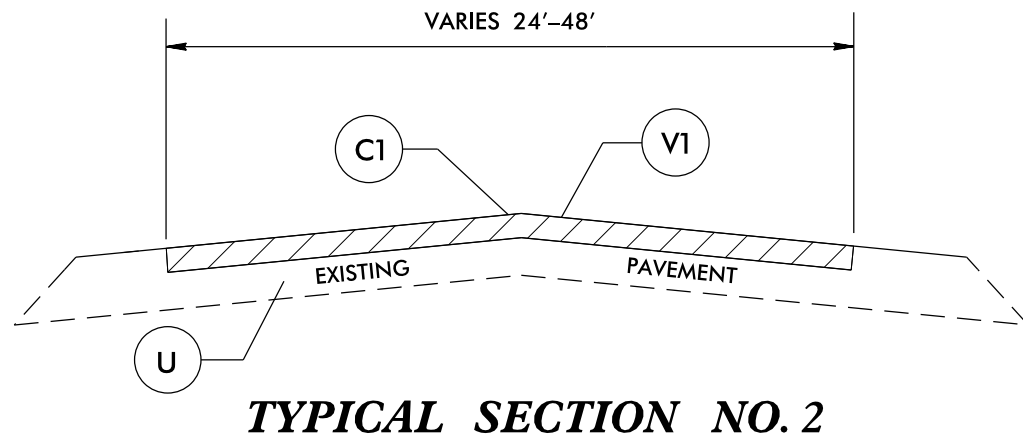
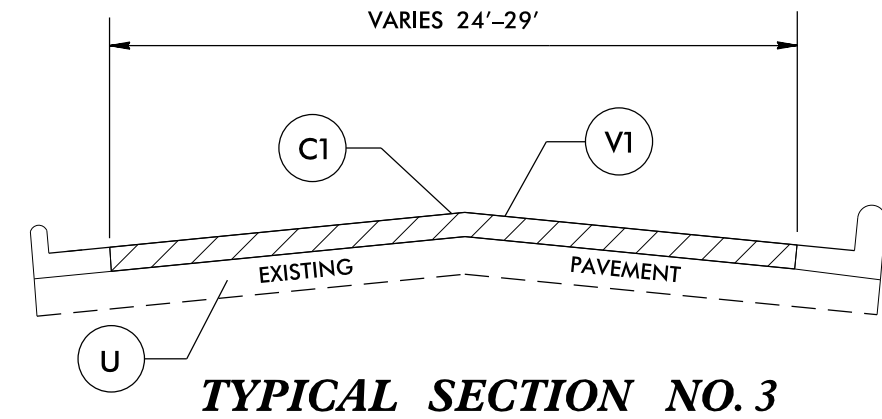


RICHMOND COUNTY TYPICAL SECTIONS

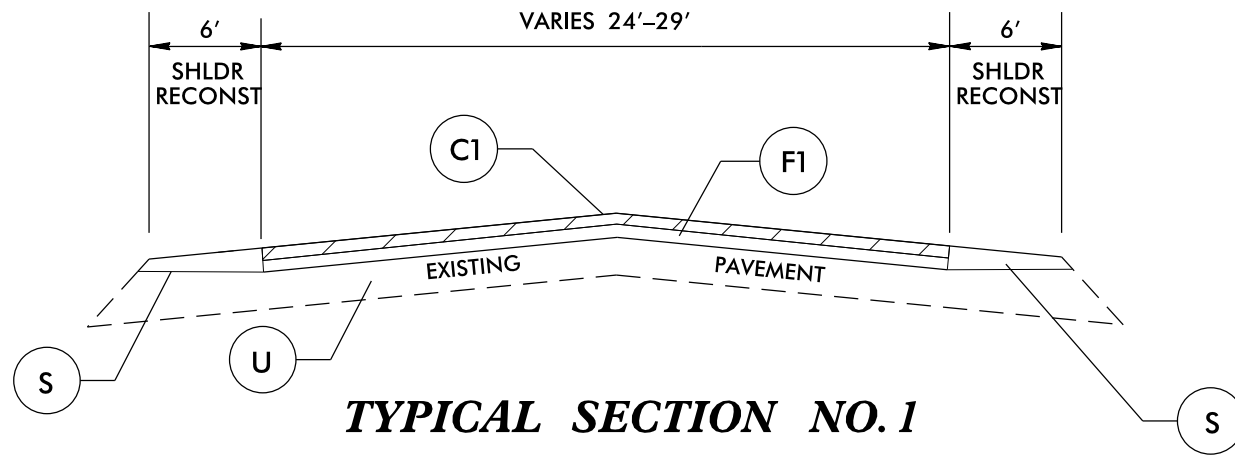

PAVEMENT SCHEDULE

C1	PROP. APPROX. 1 1/2" ASPHALT SURFACE COURSE TYPE S9.5B AT AN AVERAGE RATE OF 168.0 LBS. PER SQ. YD.
C2	PROP. APPROX. 1 1/2" ASPHALT SURFACE COURSE TYPE S9.5C AT AN AVERAGE RATE OF 168.0 LBS. PER SQ. YD.
F1	ASPHALT SURFACE TREATMENT, SINGLE SEAL (78M STONE)
S	AGGREGATE SHOULDER BORROW
U	EXISTING PAVEMENT
V1	MILLING 1.50" IN DEPTH