




RICHMOND COUNTY TYPICAL SECTIONS

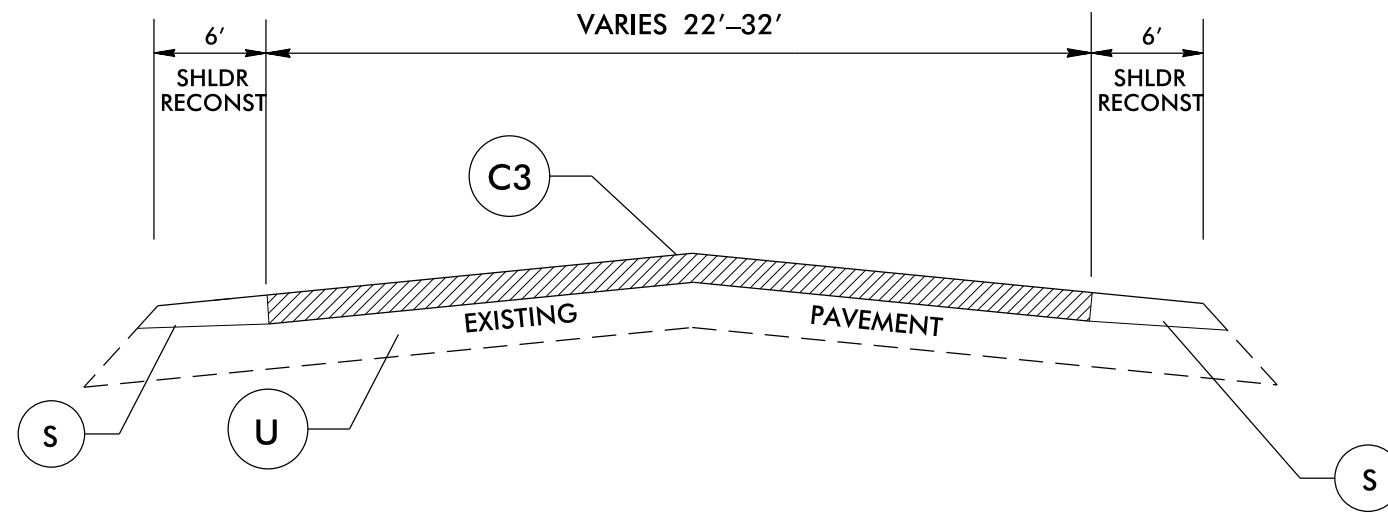

TYPICAL SECTION NO. 6

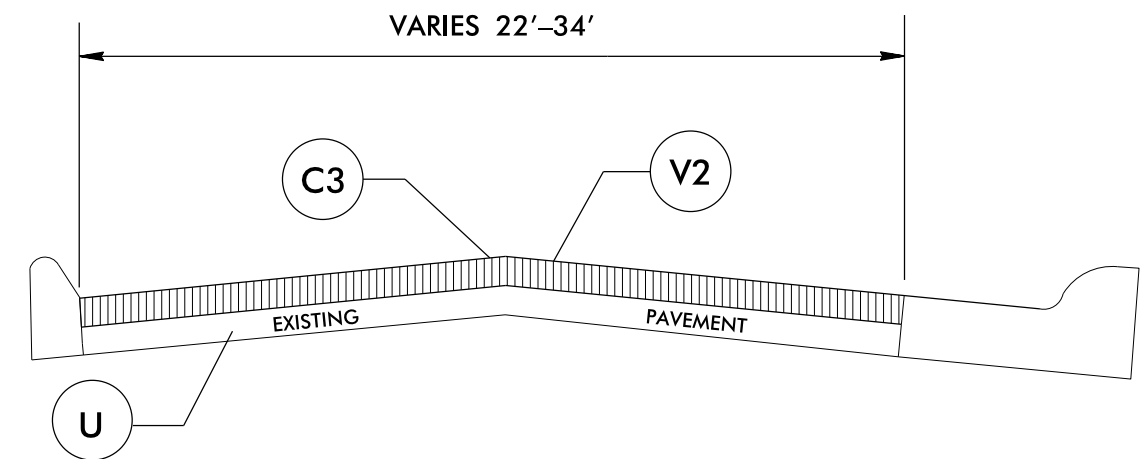

TYPICAL SECTION NO. 7

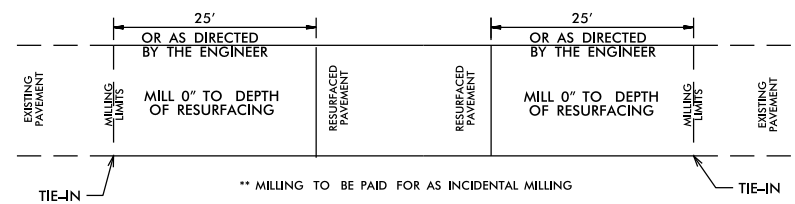

PAVEMENT TIE-IN DETAIL

PAVEMENT SCHEDULE	
C3	PROP. APPROX. 1 1/4" ASPHALT SURFACE COURSE TYPE SF9.5A AT AN AVERAGE RATE OF 137.50 LBS. PER SQ. YD.
S	AGGREGATE SHOULDER BORROW
U	EXISTING PAVEMENT
V2	MILLING 1.25" IN DEPTH

5/28/99
 27-APR-2015 09:33
 S:\Shared\Division8-Resurfacing\2016_Resurfacing\Richmond_June_2015.Let\Richmond_Secondary_Maps.dgn
 27-APR-2015 09:33
 S:\Shared\Division8-Resurfacing\2016_Resurfacing\Richmond_June_2015.Let\Richmond_Secondary_Maps.dgn