




RICHMOND COUNTY TYPICAL SECTIONS

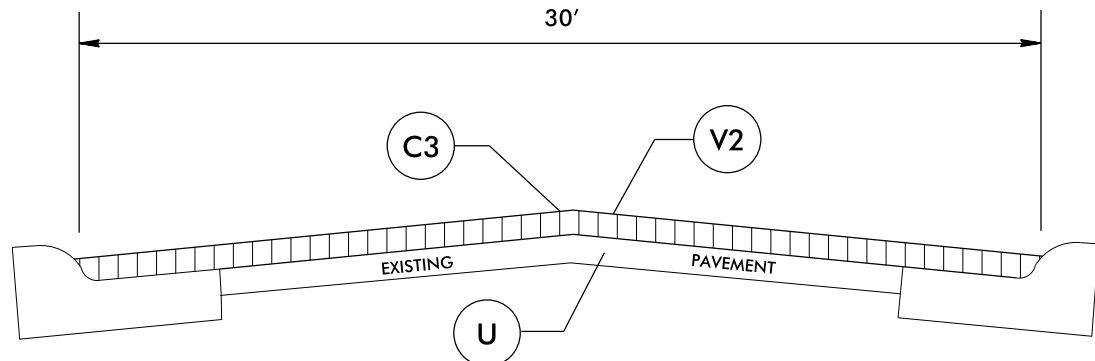

TYPICAL SECTION NO. 8

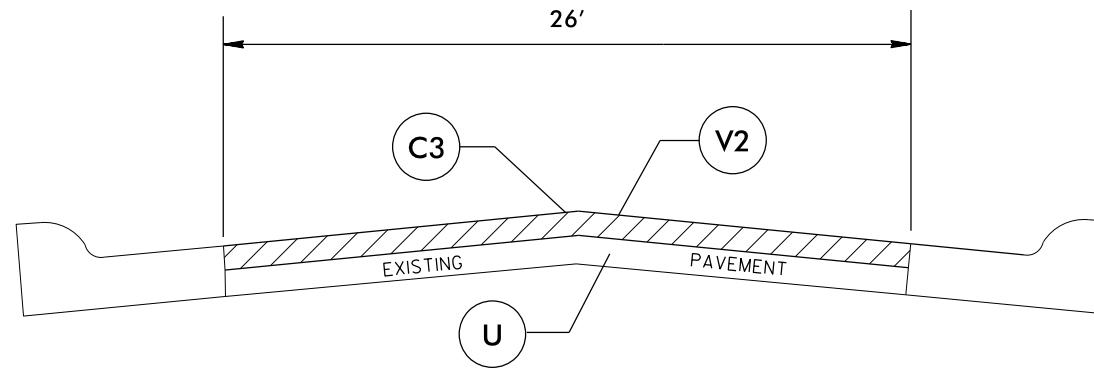

TYPICAL SECTION NO. 9

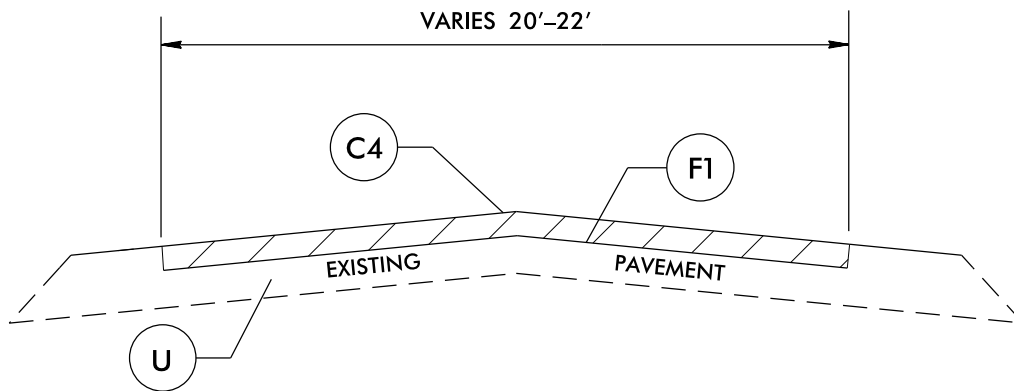

TYPICAL SECTION NO. 10

PAVEMENT SCHEDULE	
C3	PROP. APPROX. 1 1/4" ASPHALT SURFACE COURSE TYPE SF9.5A AT AN AVERAGE RATE OF 137.50 LBS. PER SQ. YD.
C4	PROP. APPROX. 3/4" ASPHALT SURFACE COURSE TYPE S4.75A AT AN AVERAGE RATE OF 75.00 LBS. PER SQ. YD.
F1	ASPHALT SURFACE TREATMENT, SINGLE SEAL (78M STONE)
U	EXISTING PAVEMENT
V2	MILLING 1.25" IN DEPTH

5/28/99
 27-APR-2015 09:33
 S:\Shared\Division8-Resurfacing\2016-Resurfacing\Richmond-June-2015.Let\Richmond Secondary Maps.dgn
 27-APR-2015 09:33
 S:\Shared\Division8-Resurfacing\2016-Resurfacing\Richmond-June-2015.Let\Richmond Secondary Maps.dgn
 27-APR-2015 09:33