


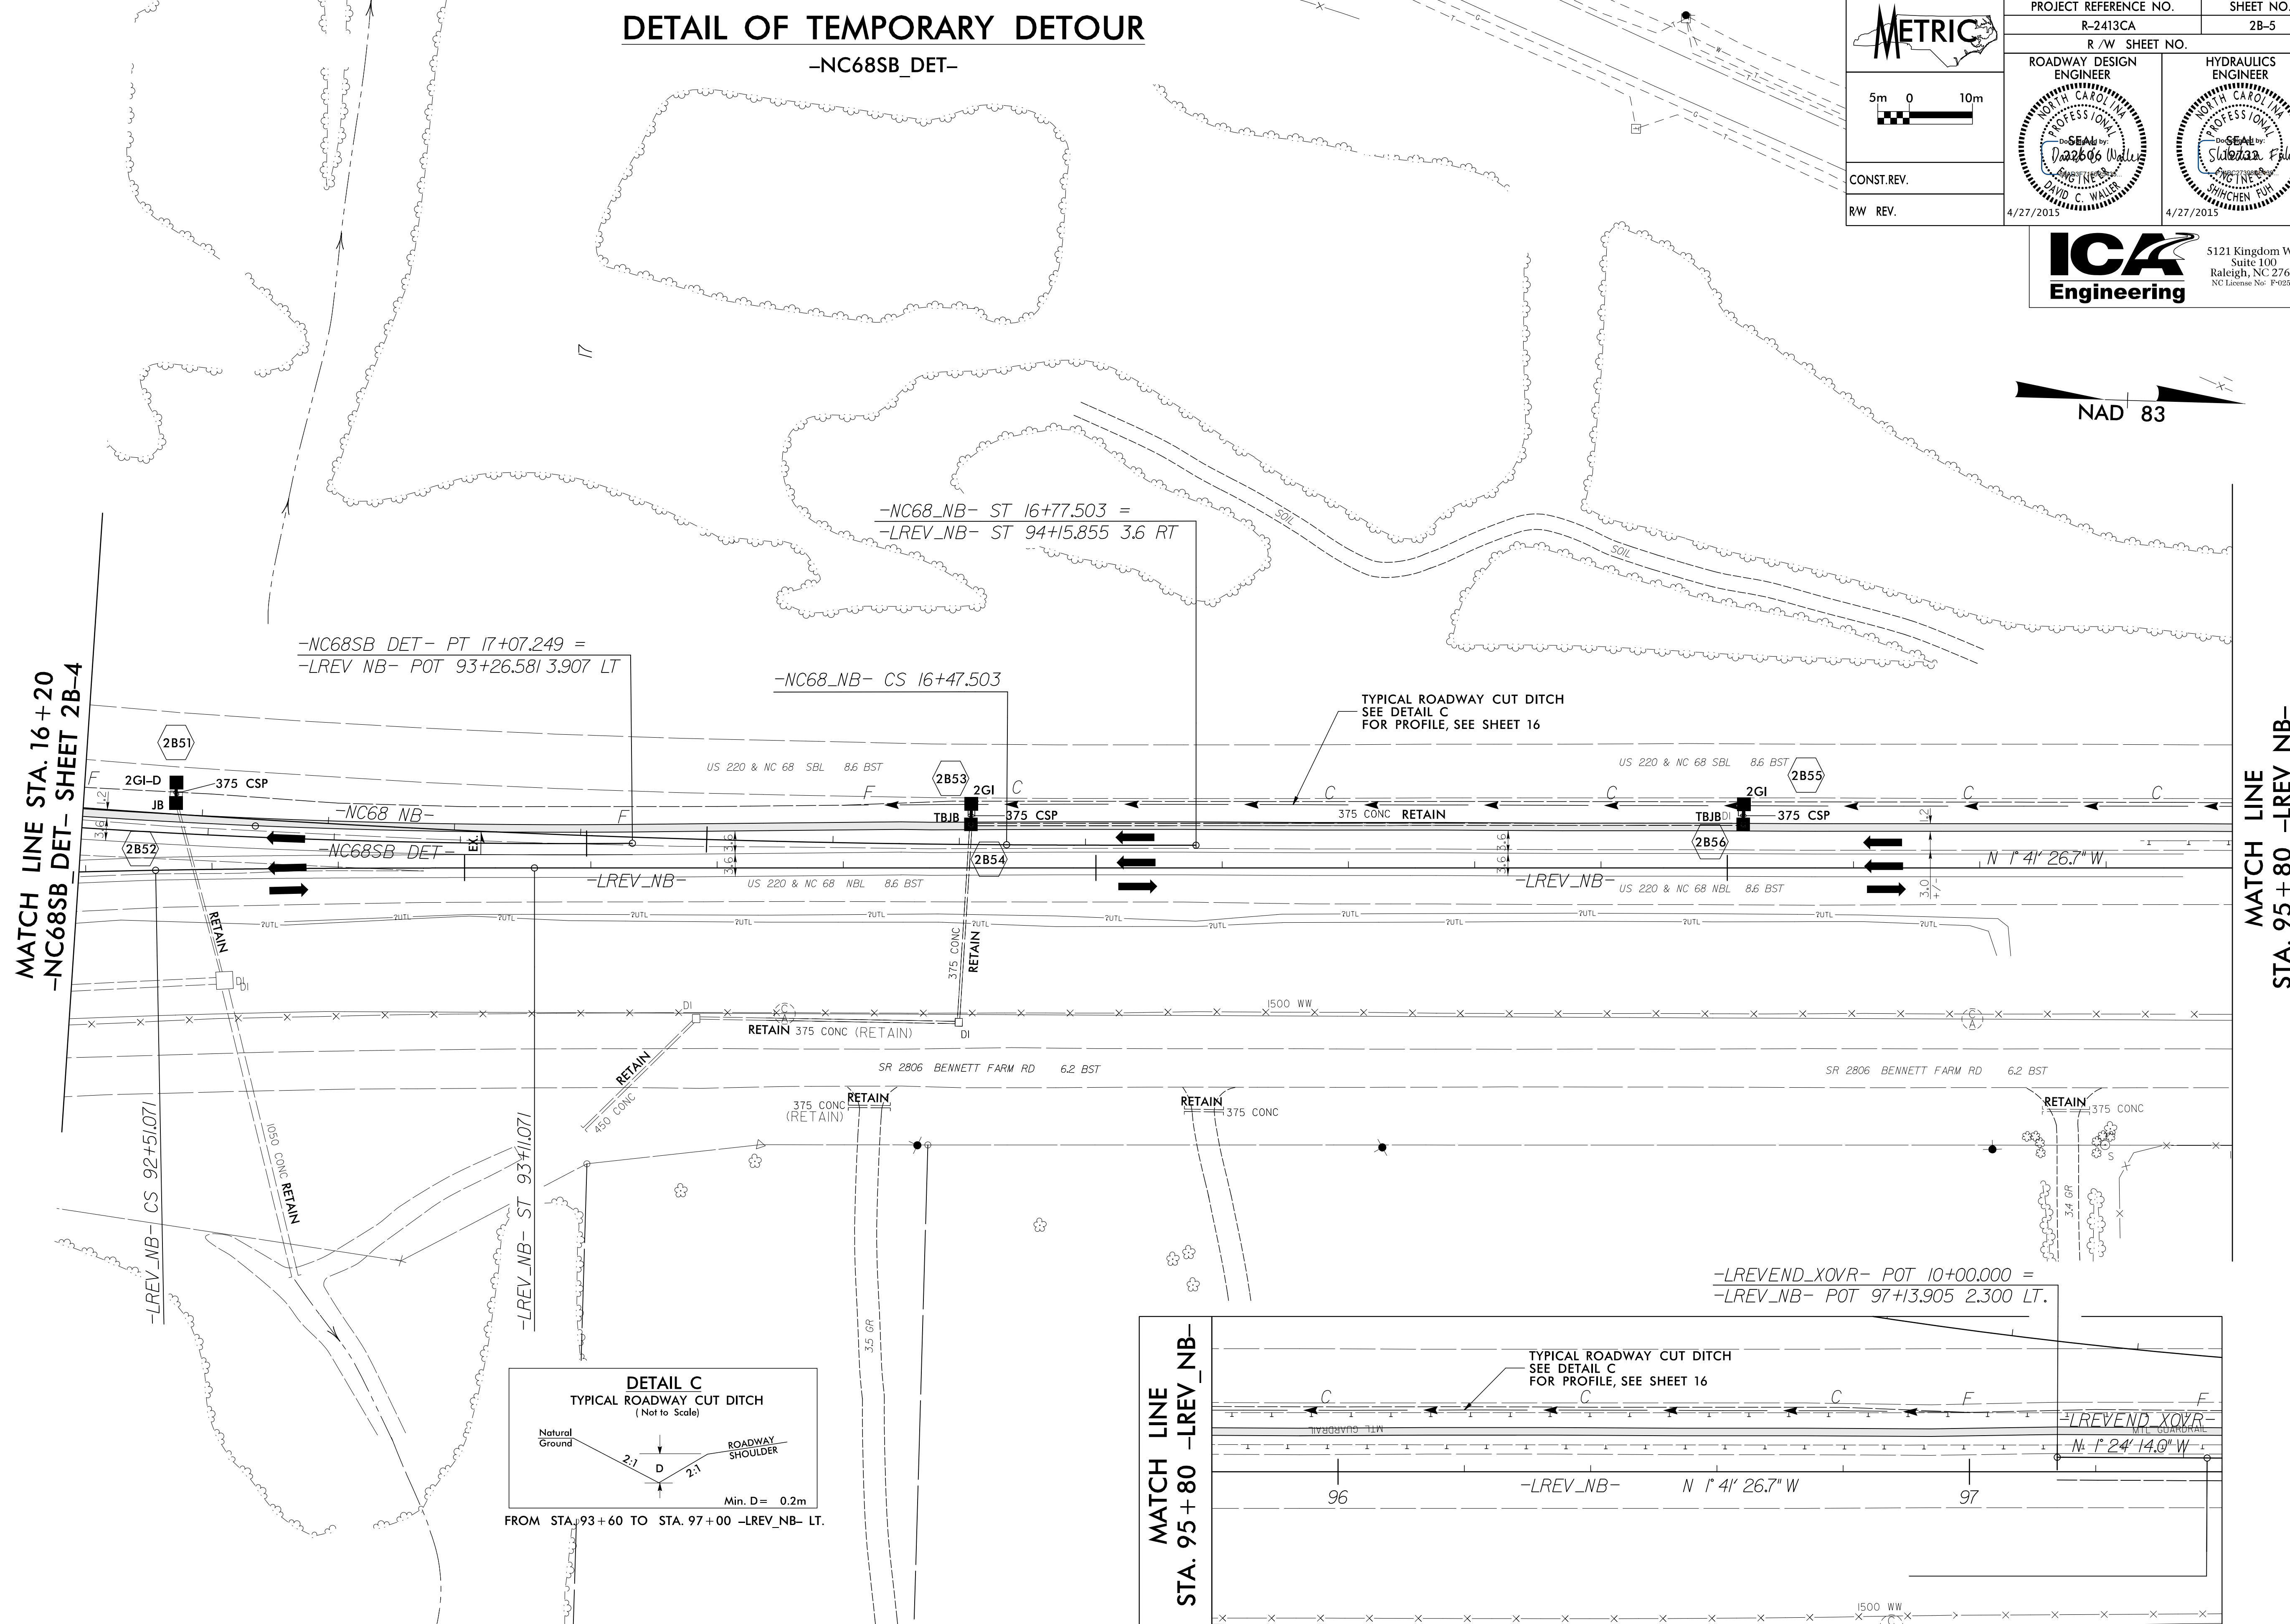


# DETAIL OF TEMPORARY DETOUR

-NC68SB\_DET-



|  |  |   |
|--|--|---|
| <br>5m 0 10m<br>CONST. REV.<br>RW REV. | PROJECT REFERENCE NO.<br>R-2413CA  | SHEET NO.<br>2B-5   |
|  | R/W SHEET NO.  |   |
|  | ROADWAY DESIGN ENGINEER<br><br>DAVID C. WALLER<br>4/27/2015 | HYDRAULICS ENGINEER<br><br>SHICHEN FU<br>4/27/2015 |

**ICA Engineering**  
 5121 Kingdom Way,  
 Suite 100  
 Raleigh, NC 27607  
 NC License No. P50258



MATCH LINE STA. 16+20  
-NC68SB\_DET- SHEET 2B-4

MATCH LINE  
STA. 95+80 -LREV\_NB-

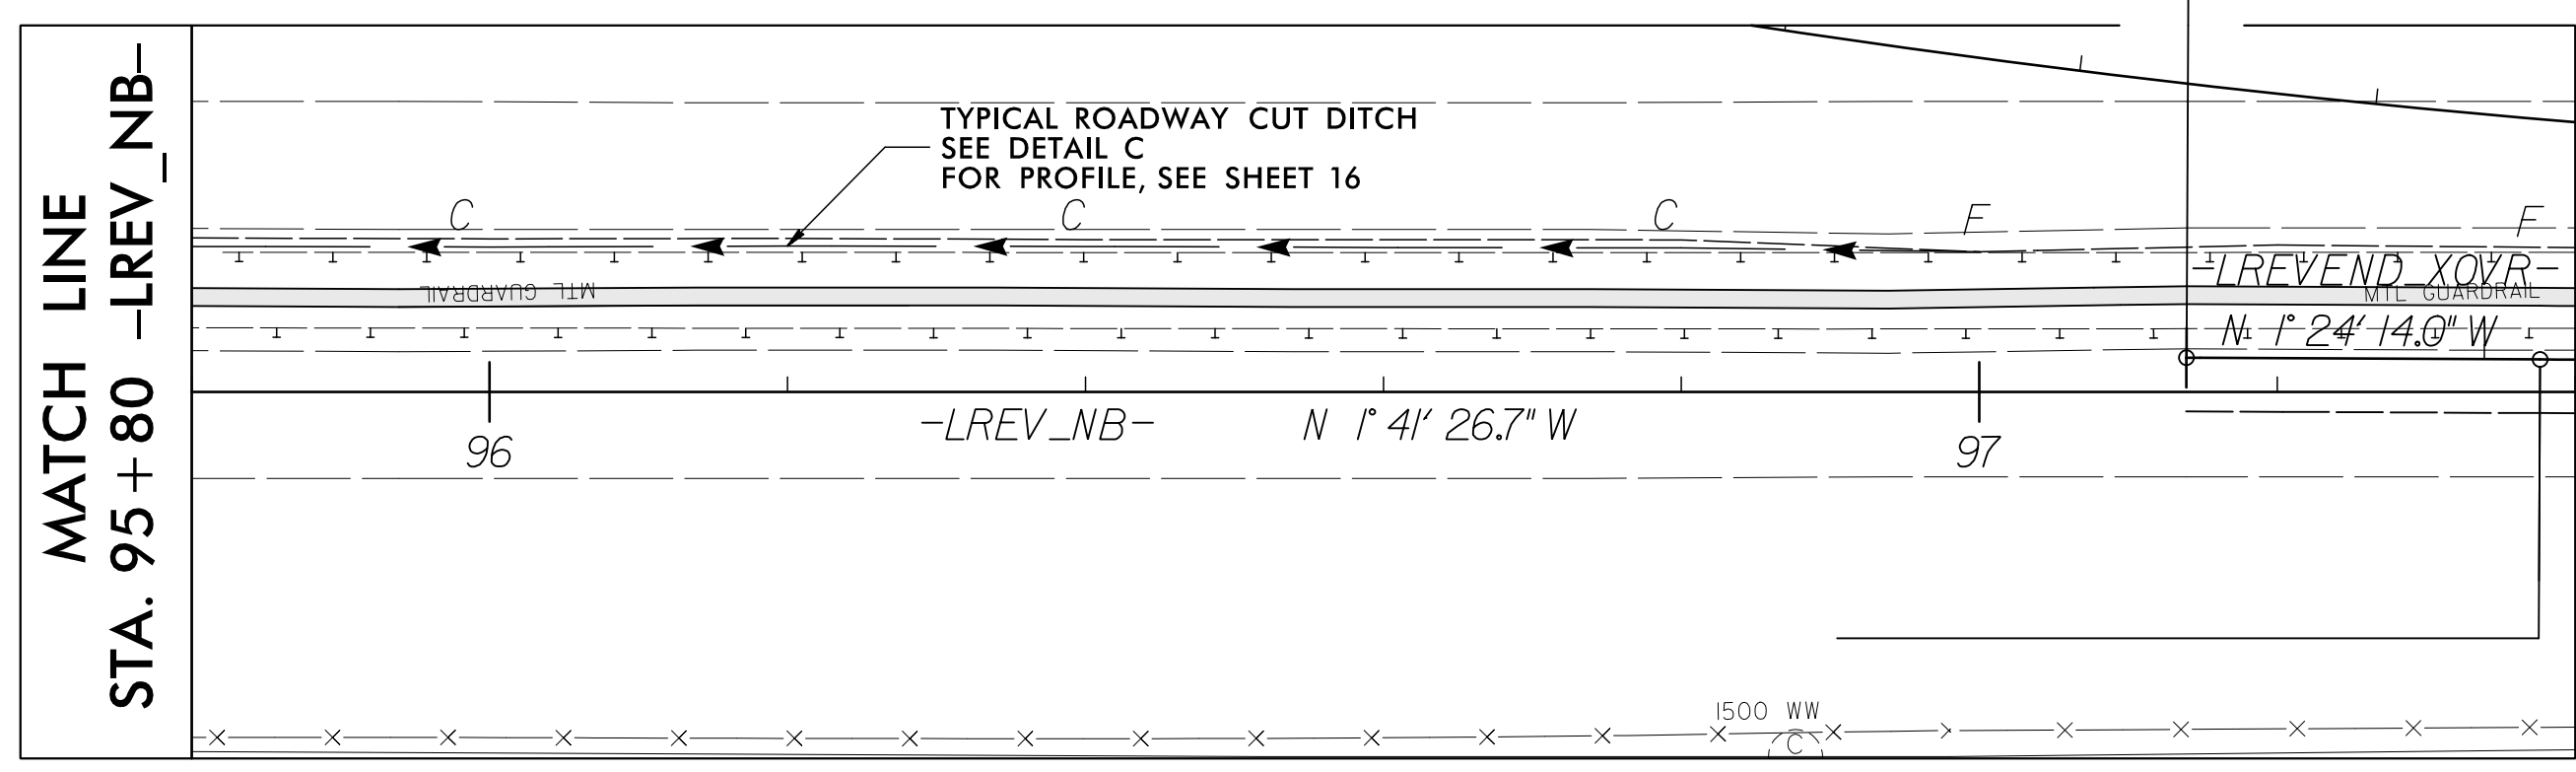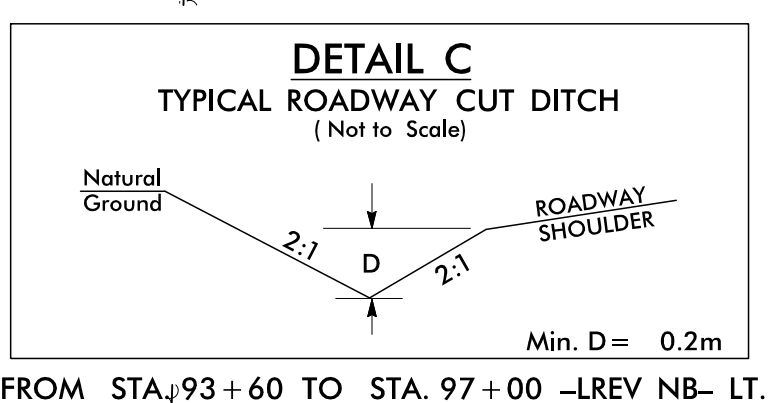

3/13/2015  
 ICA ENGINEERING, INC.  
 PROJECT: R-2413CA-rwy\_det.-NC68SB-2B-5.dgn