




5121 Kingdom Way,
Suite 100
Raleigh, NC 27607
NC License No: F-0258

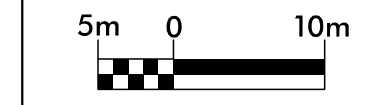

CONST. REV.

R/W REV.

PROJECT REFERENCE NO.

R-2413CA

SHEET NO.




2B-8

R / W SHEET NO.

ROADWAY DESIGN ENGINEER



HYDRAULICS ENGINEER

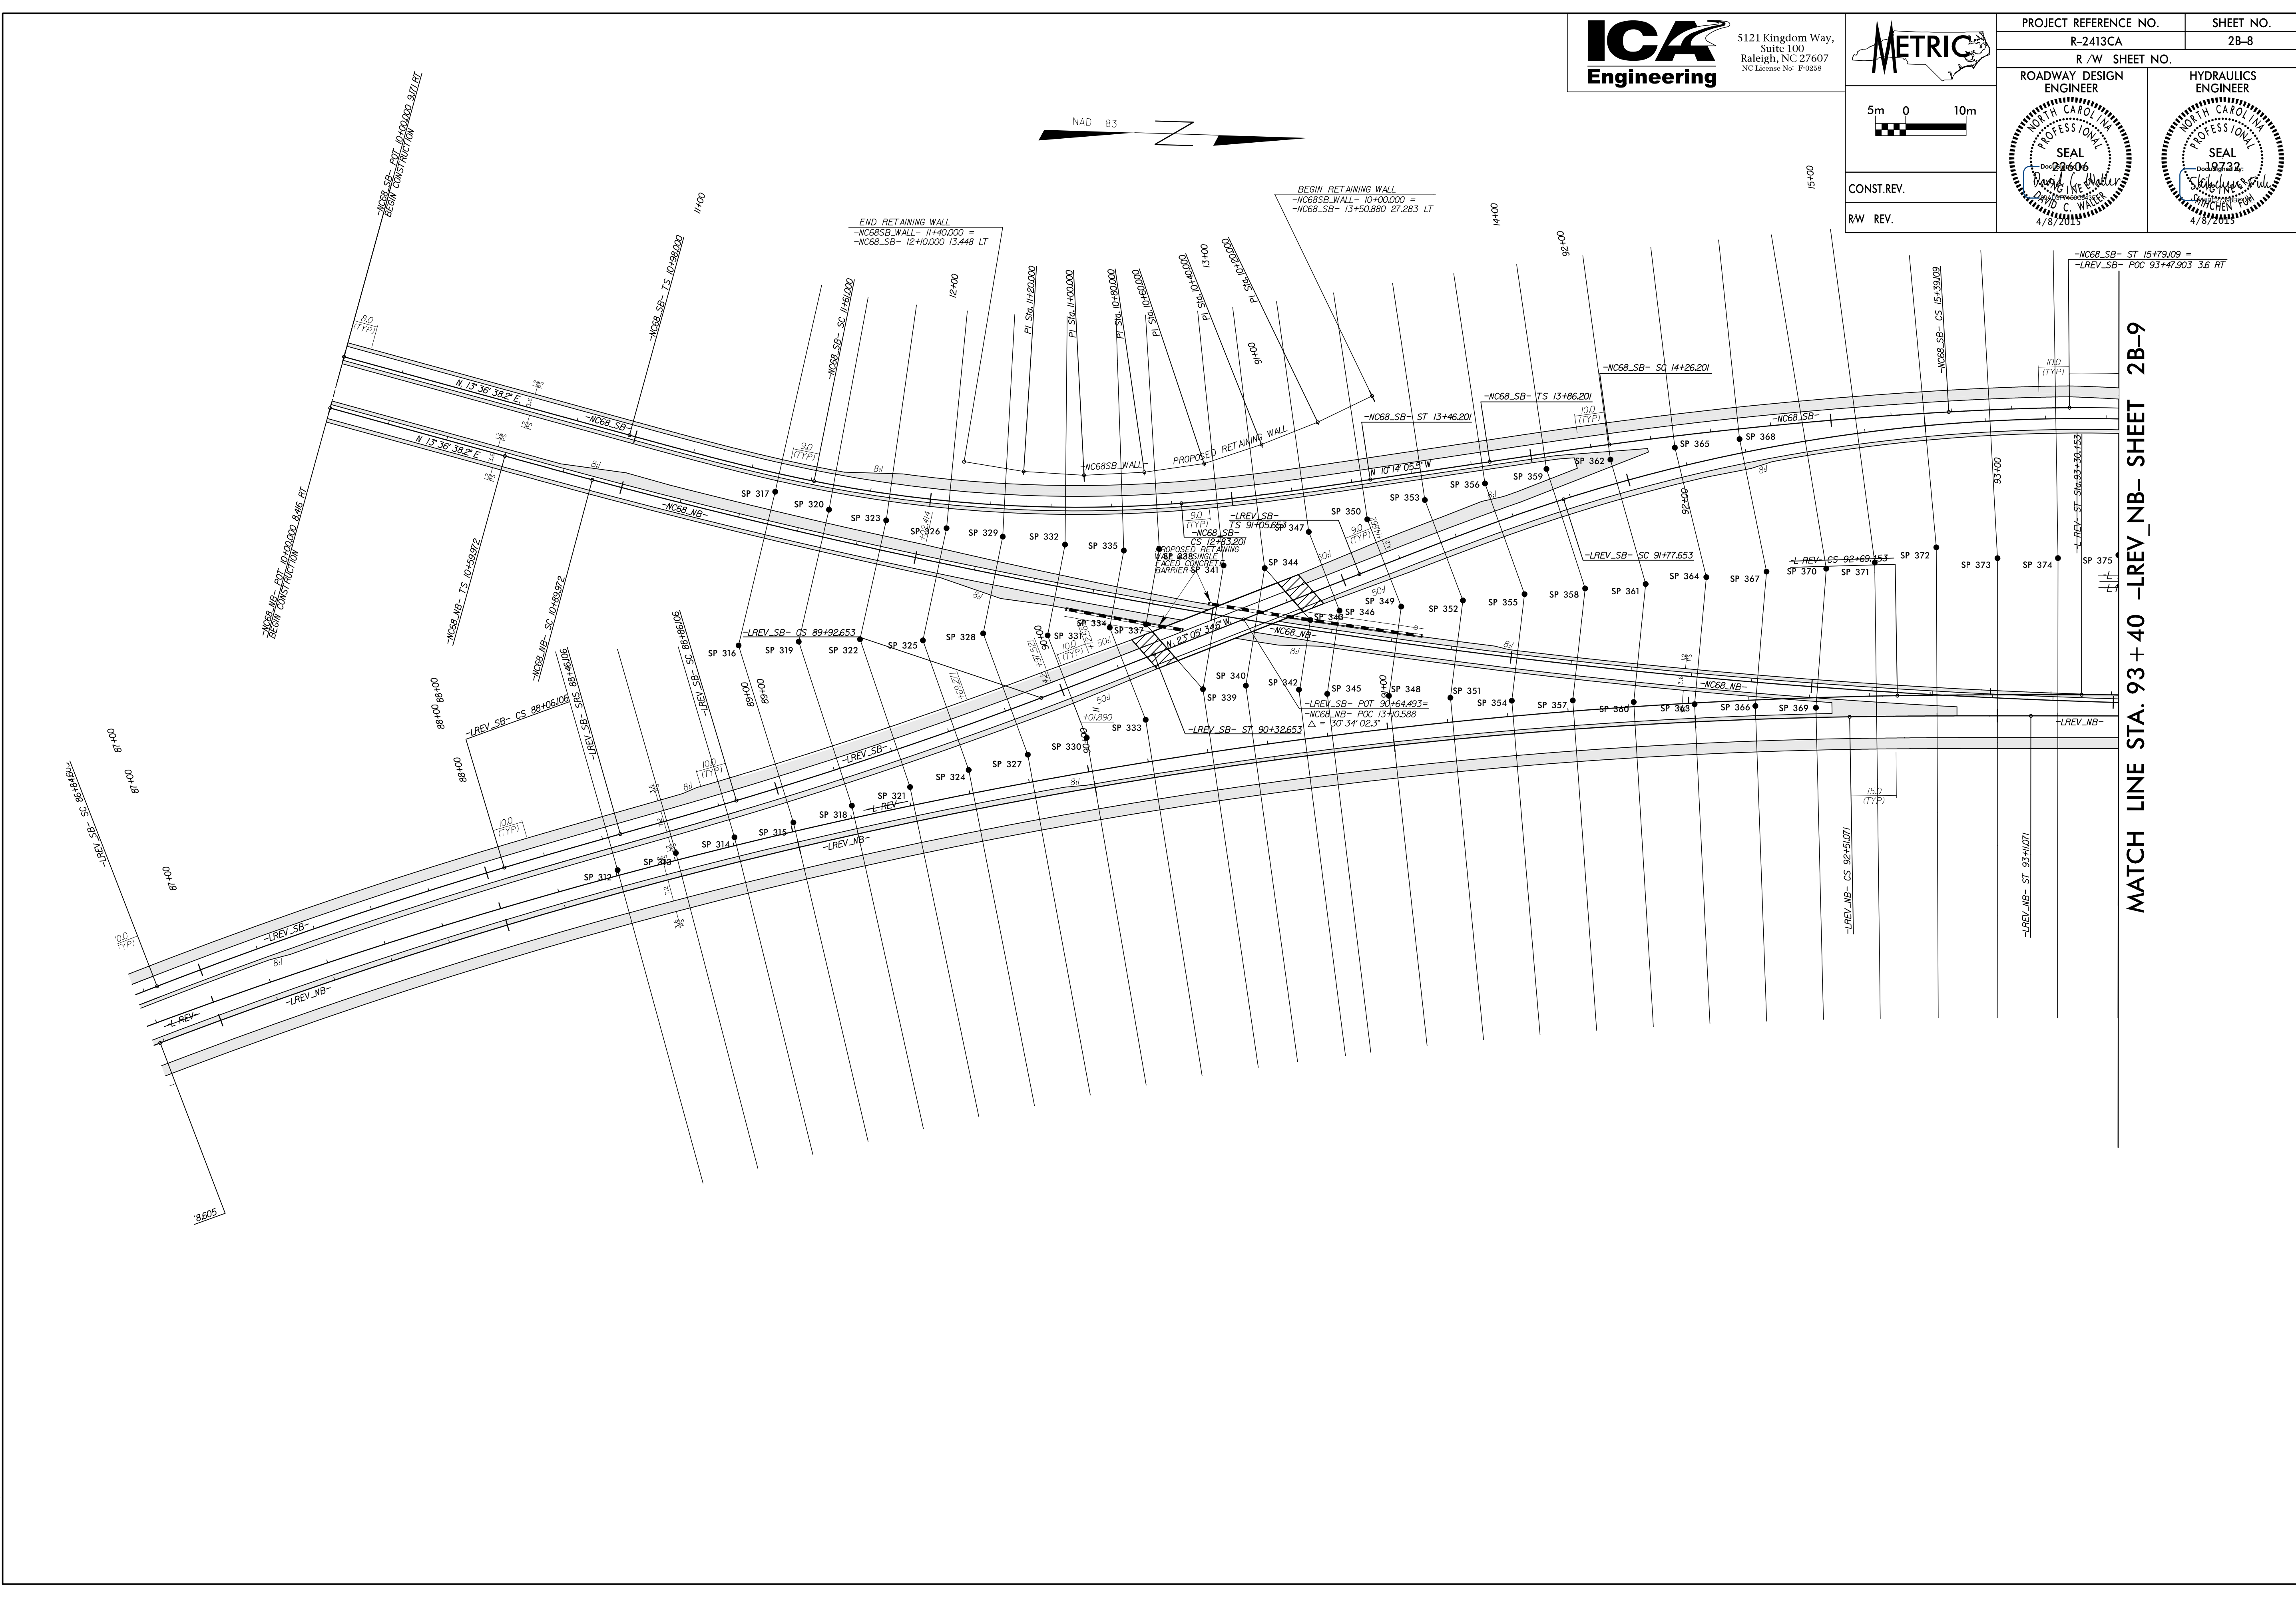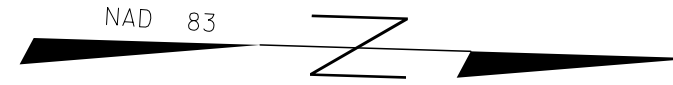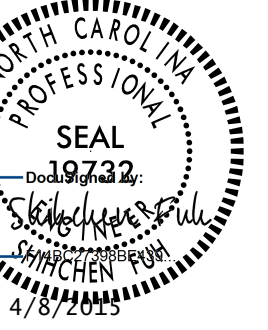

MATCH LINE STA. 93 + 40 -LREV_NB- SHEET 2B-9