





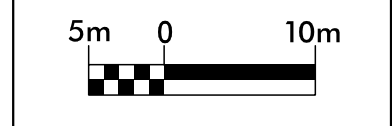


5121 Kingdom Way,
Suite 100
Raleigh, NC 27607
NC License No: P-0258


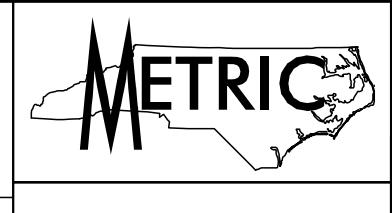


CONST. REV.
R/W REV.

PROJECT REFERENCE NO. R-2413CA	SHEET NO. 4
R/W SHEET NO.	
ROADWAY DESIGN ENGINEER SEAL David C. Walker 4/8/2015	HYDRAULICS ENGINEER SEAL Schneider 4/8/2015

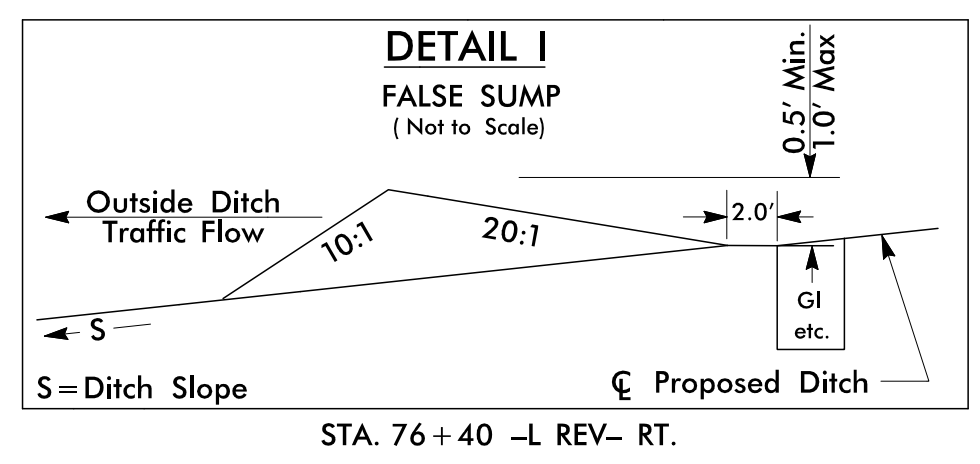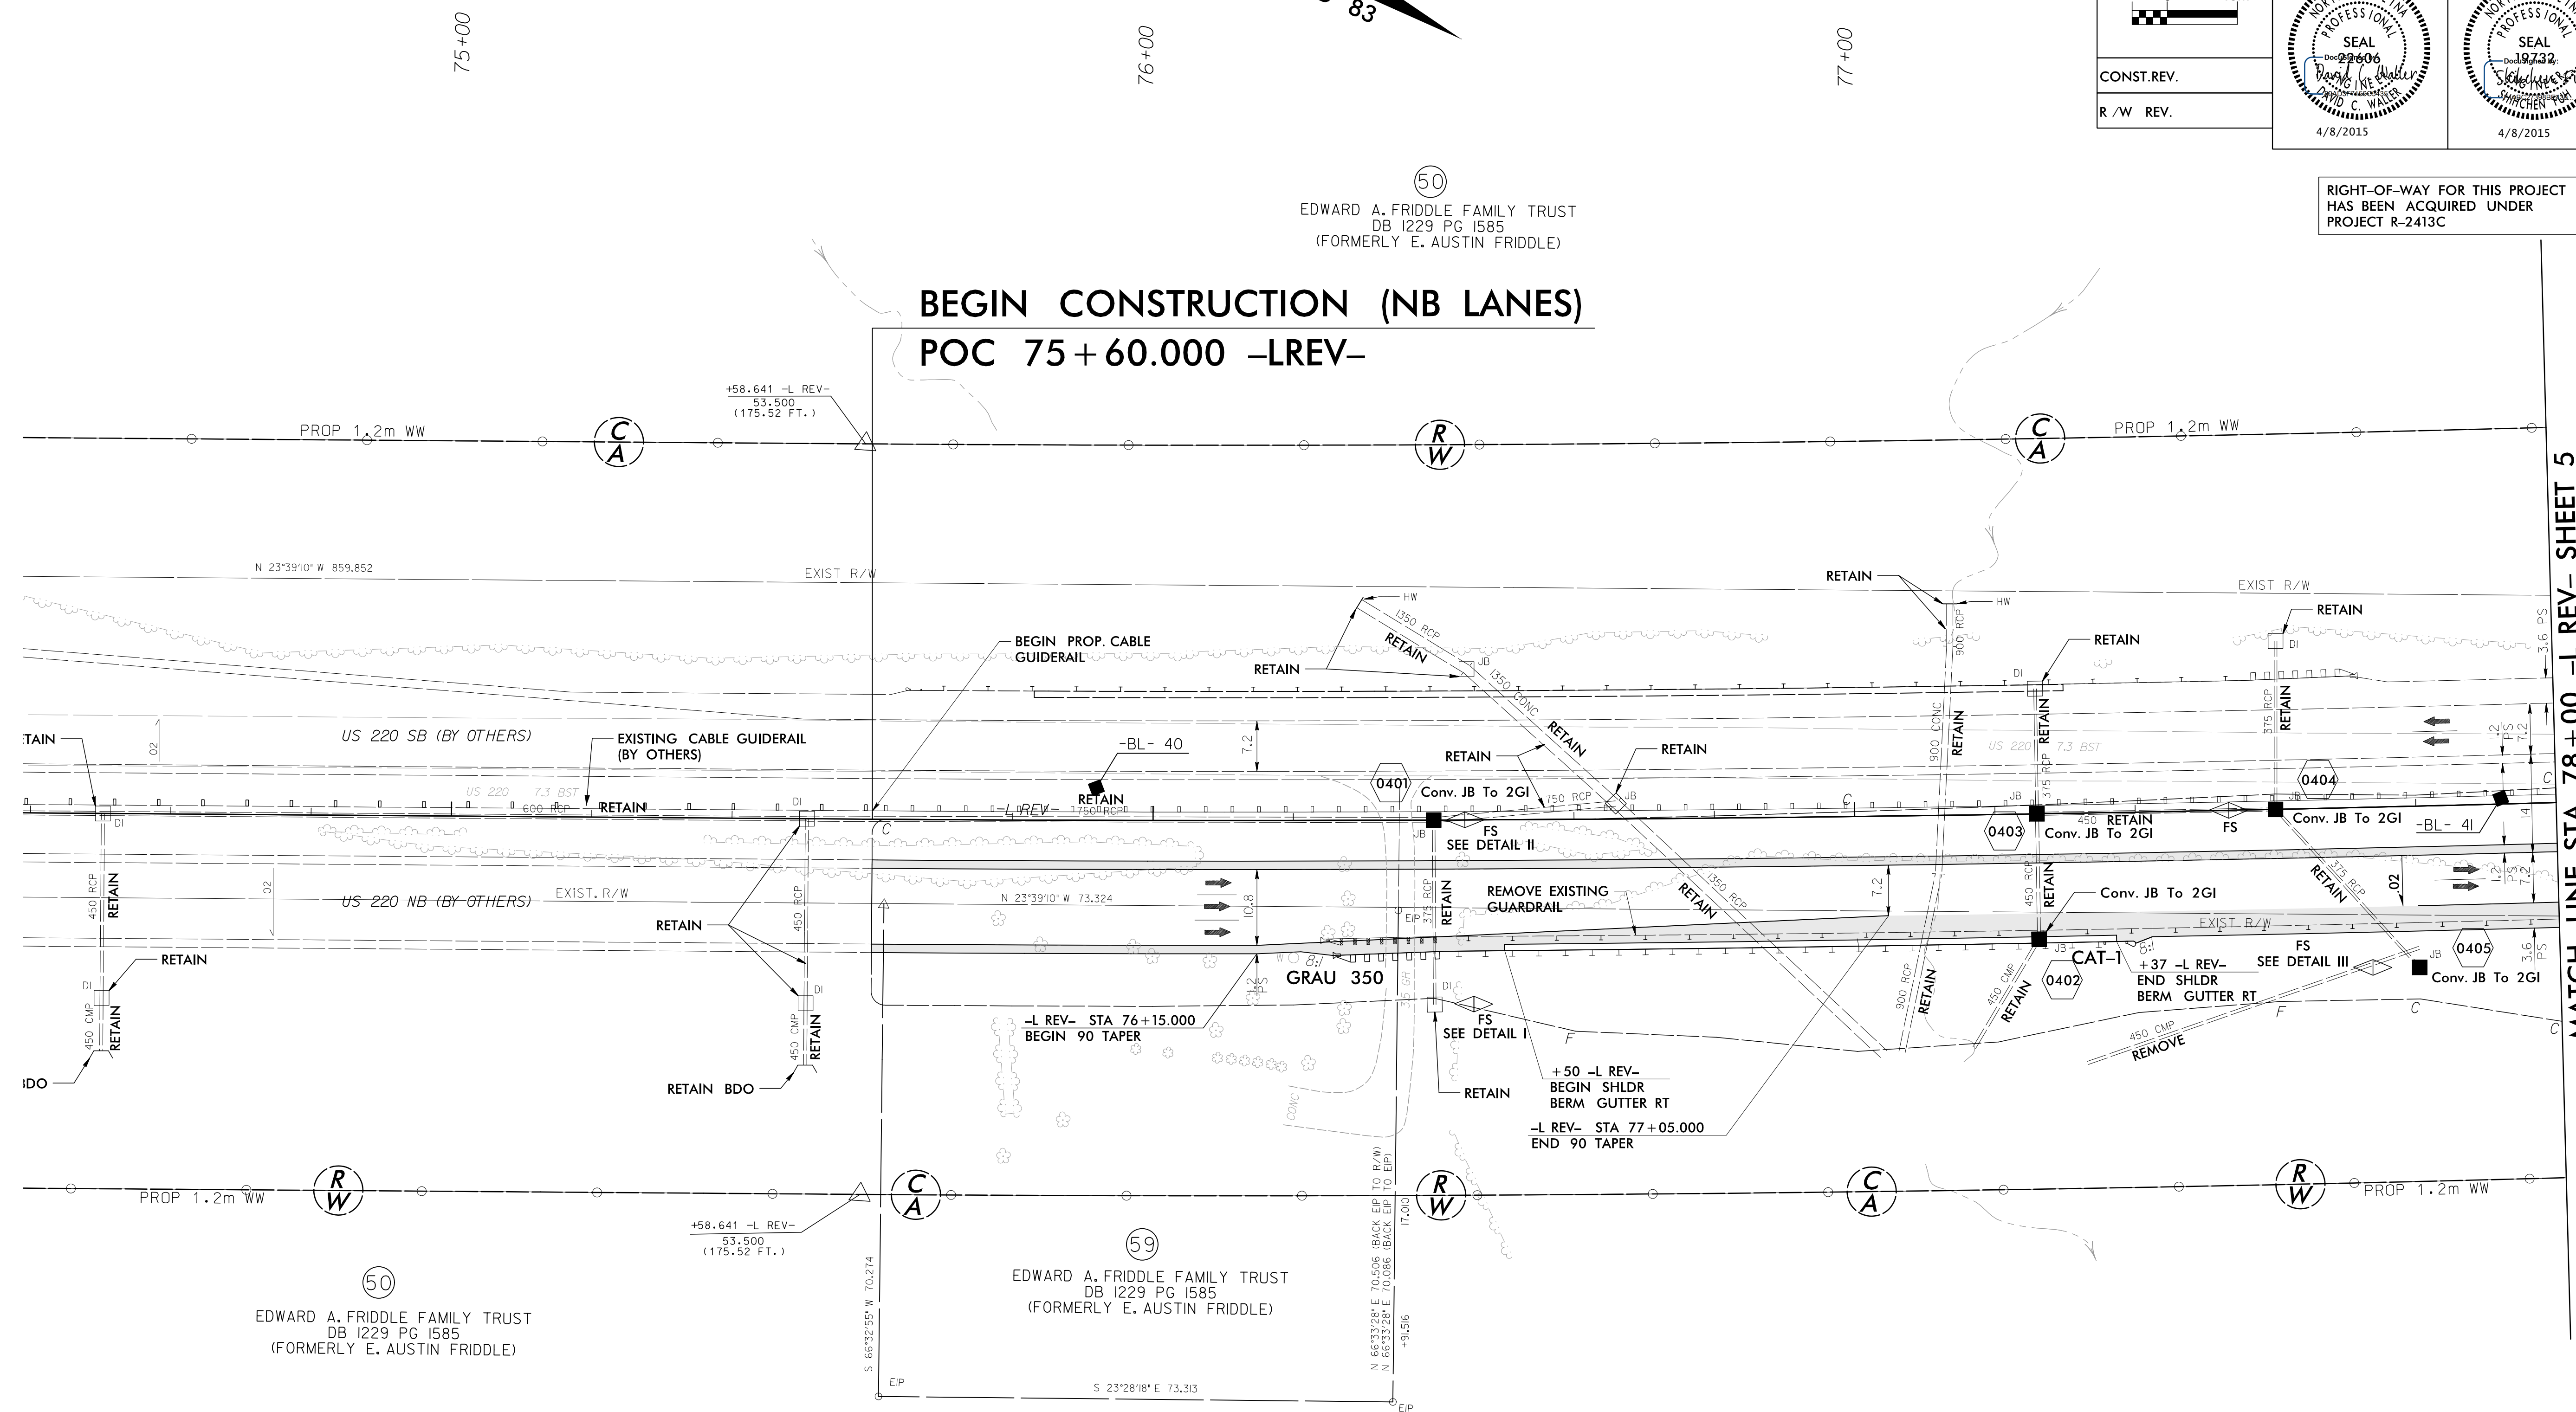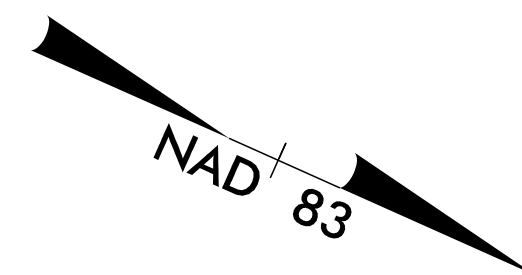

-L REV-
PI Sta 77+51.91
 $\Delta = 3^{\circ}09'20.9''$ (LT)
L = 385.004
T = 192.550
R = 6,990.000
SE = NC

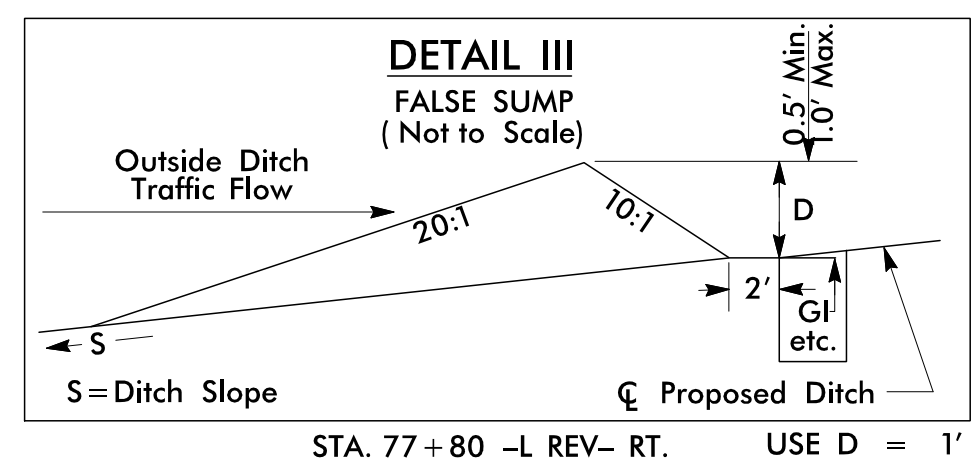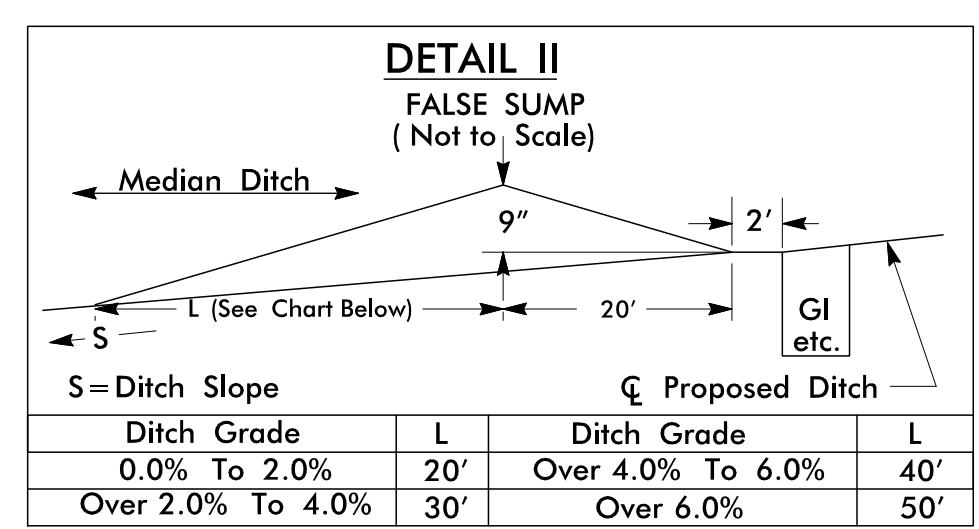

SEE SHEET 13 FOR -L REV- PROFILE

MATCH LINE STA 78+00 -L REV- SHEET 5

4/7/2015 10:41:30 AM R:\Projects\2413CA\Drawings\psh04.dgn ICA ENGINEERING, INC.