



6/09/15

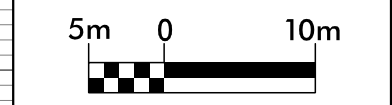


5121 Kingdom Way,
Suite 100
Raleigh, NC 27607
NC License No: P-0258

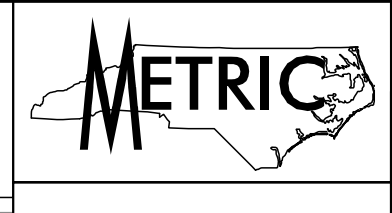


CONST. REV.
R /W REV.

PROJECT REFERENCE NO. R-2413CA	SHEET NO. 18
ROADWAY DESIGN ENGINEER	HYDRAULICS ENGINEER
 David C. Waller 4/8/2015	 Stephen P. ... 4/8/2015

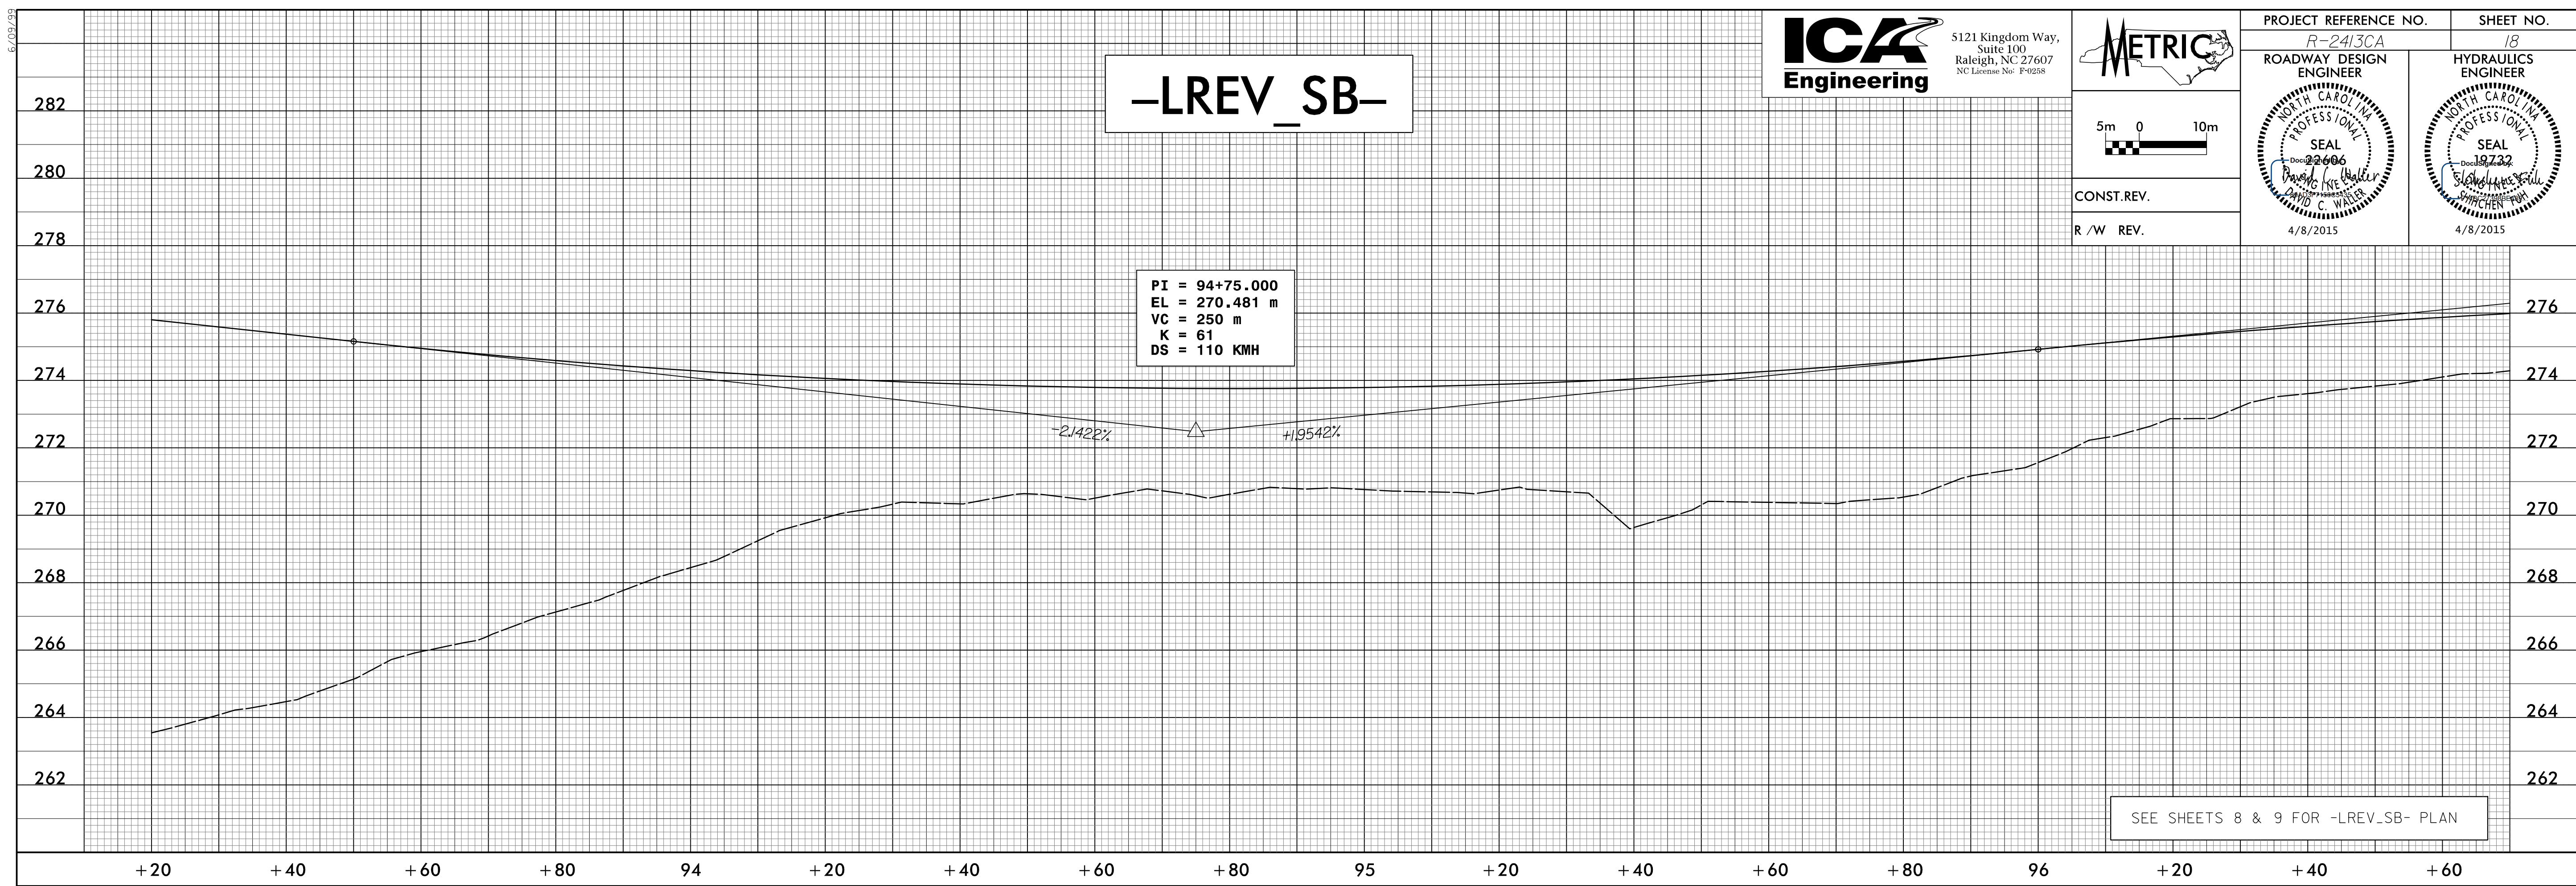

SEE SHEETS 8 & 9 FOR -LREV_SB- PLAN

4/7/2015 10:41:33 AM C:\Users\psh1\B.dgn

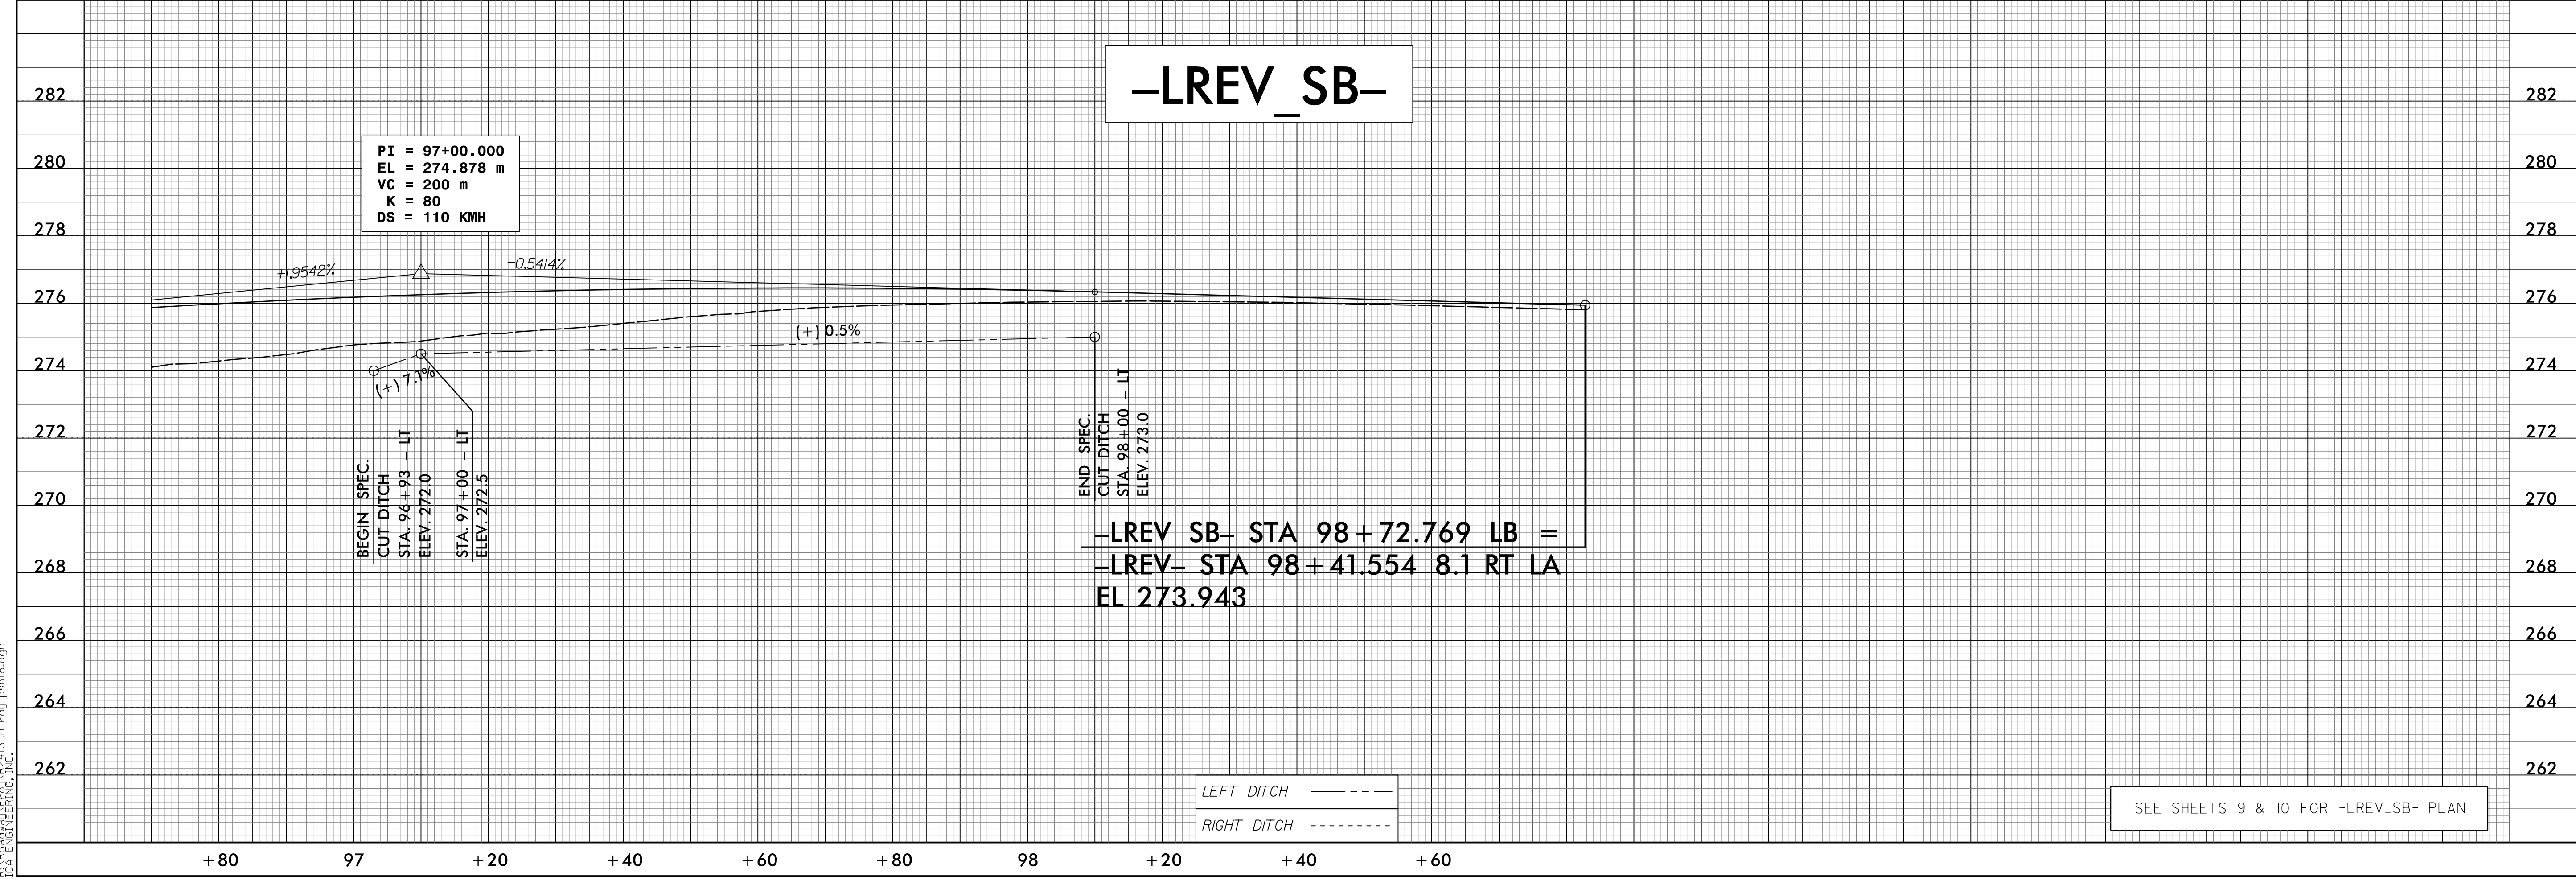

LEFT DITCH

RIGHT DITCH

SEE SHEETS 9 & 10 FOR -LREV_SB- PLAN