



6/10/2015

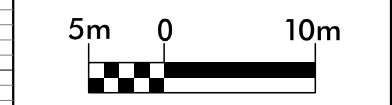


5121 Kingdom Way,  
Suite 100  
Raleigh, NC 27607  
NC License No: P-0258

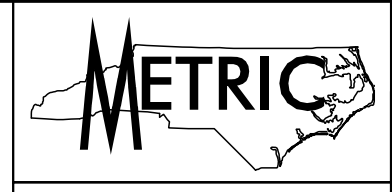


PROJECT REFERENCE NO. R-2413CA	SHEET NO. 21
ROADWAY DESIGN ENGINEER	HYDRAULICS ENGINEER
CONST. REV.	
R / W REV.	
4/8/2015	4/8/2015

# -LREV\_END- SB LANES

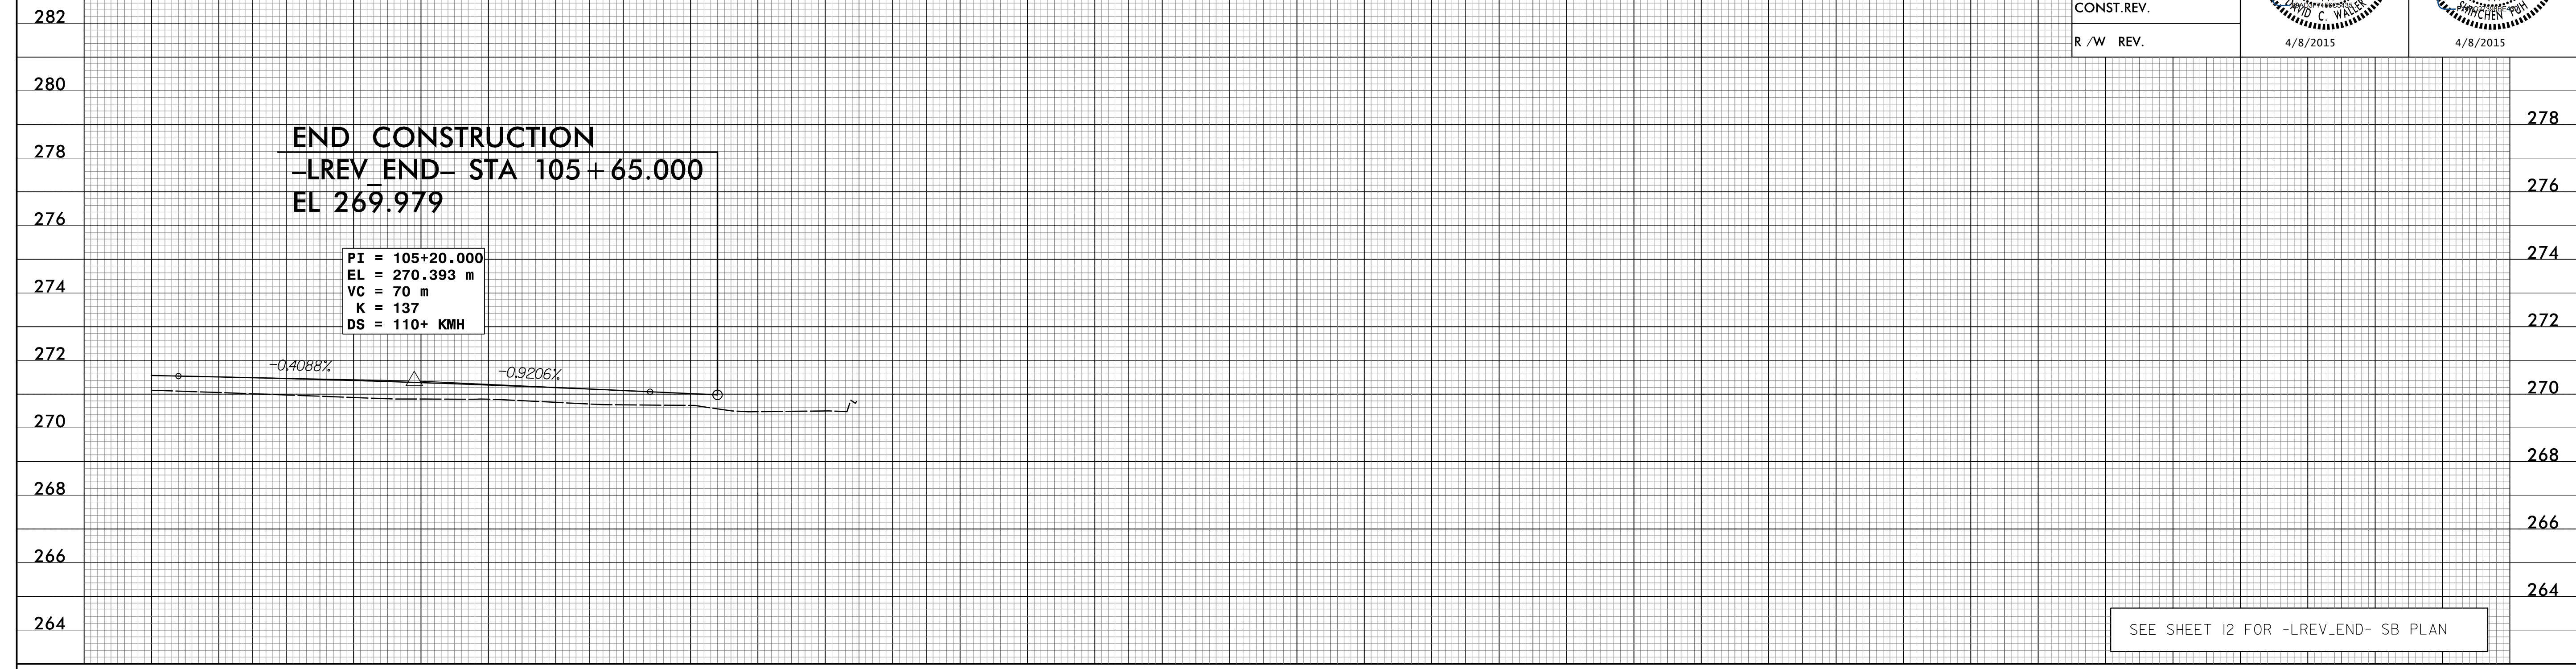

SEE SHEET 12 FOR -LREV\_END- SB PLAN

# -LREV\_END- NB LANES

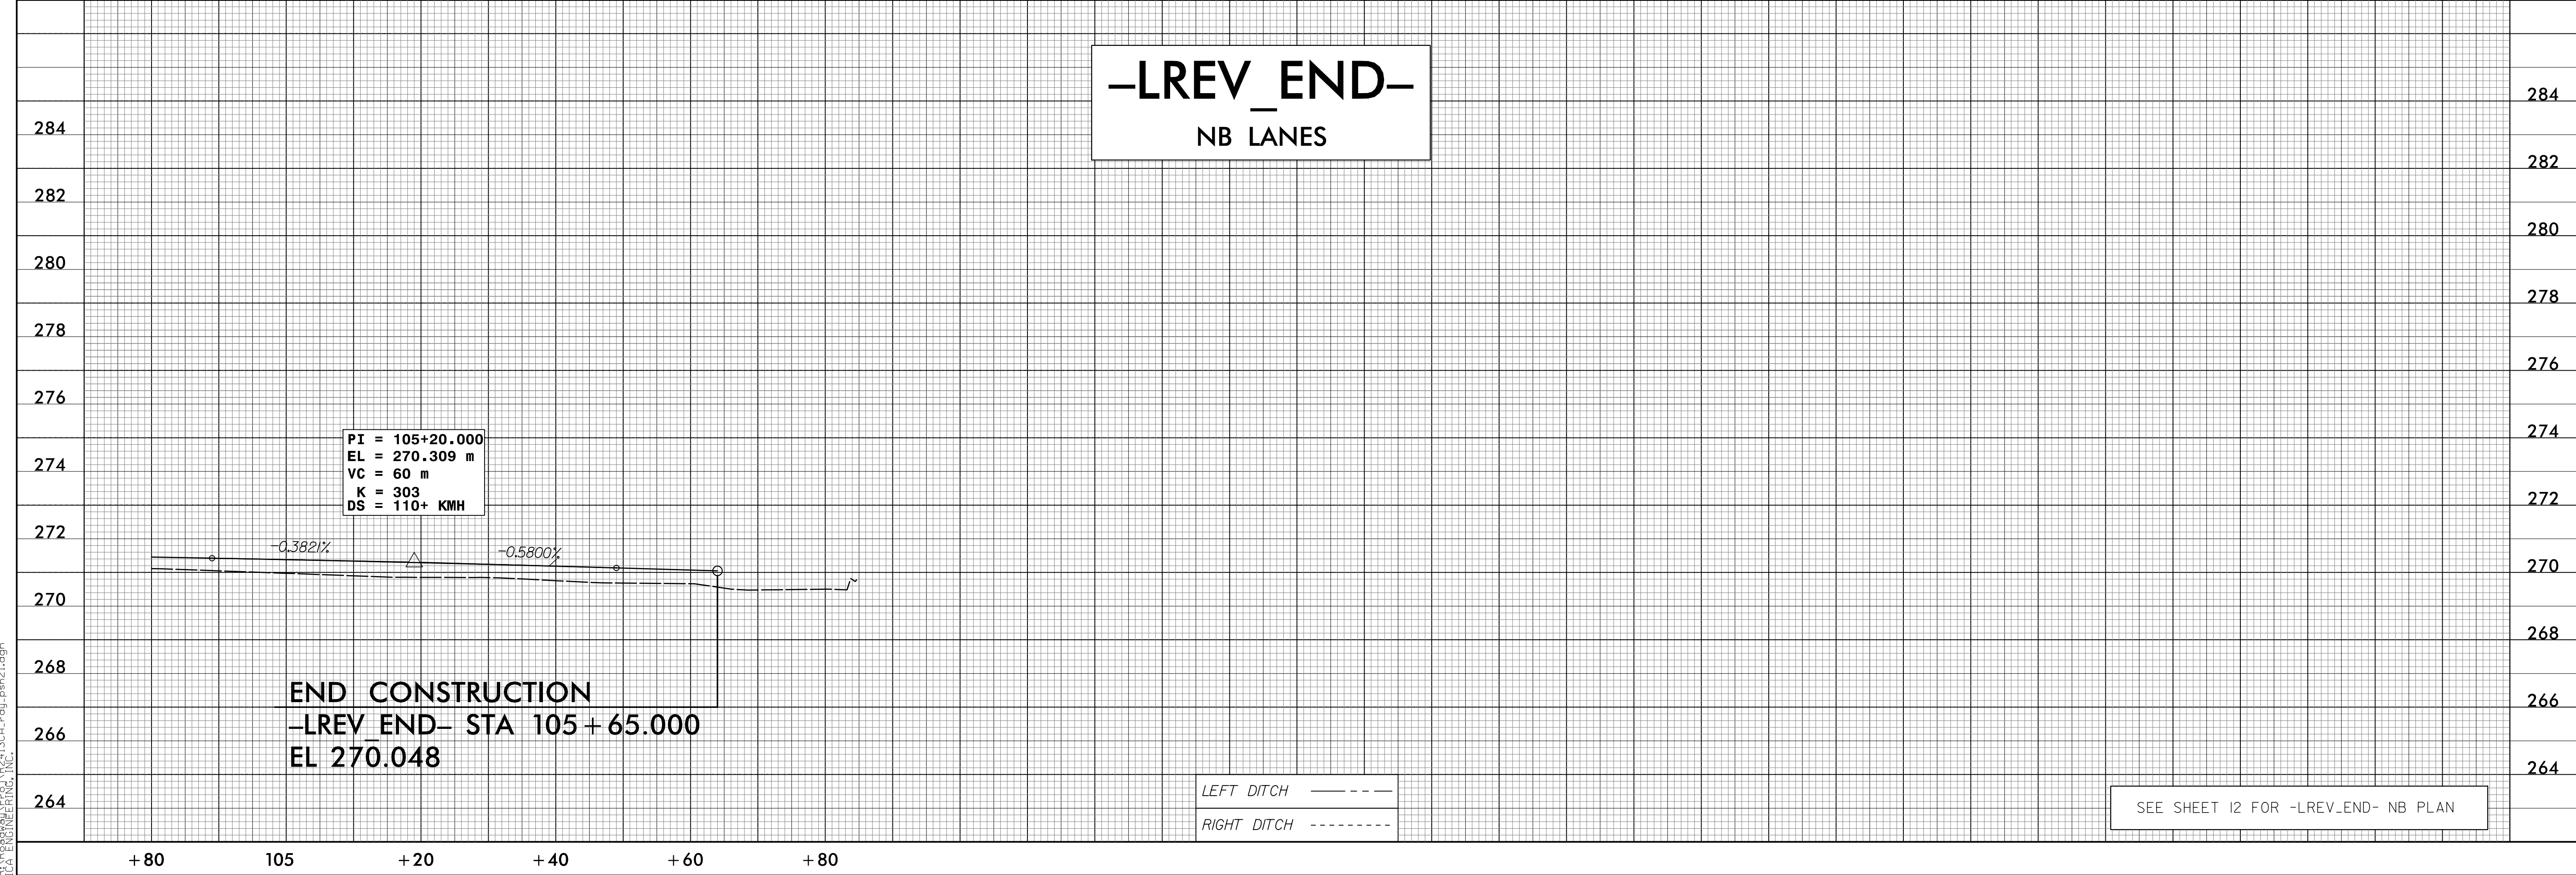

LEFT DITCH ————

RIGHT DITCH - - - - -

SEE SHEET 12 FOR -LREV\_END- NB PLAN

4/7/2015  
P:\Projects\13CA\13CA.dwg  
P:\Projects\13CA\13CA.dwg