


UTILITIES BY OTHERS

NOTE:
 ALL PROPOSED UTILITY WORK SHOWN ON THIS SHEET WILL BE DONE BY OTHERS. NO PAYMENT WILL BE MADE TO THE CONTRACTOR FOR PROPOSED UTILITY WORK SHOWN ON THIS SHEET.

5/14/99
 15-MAR-2015 09:00 P:\proj\R3413CA_Ut_8_U03.psh.dgn
 3/15/2015 10:00 AM
 3/15/2015 10:00 AM

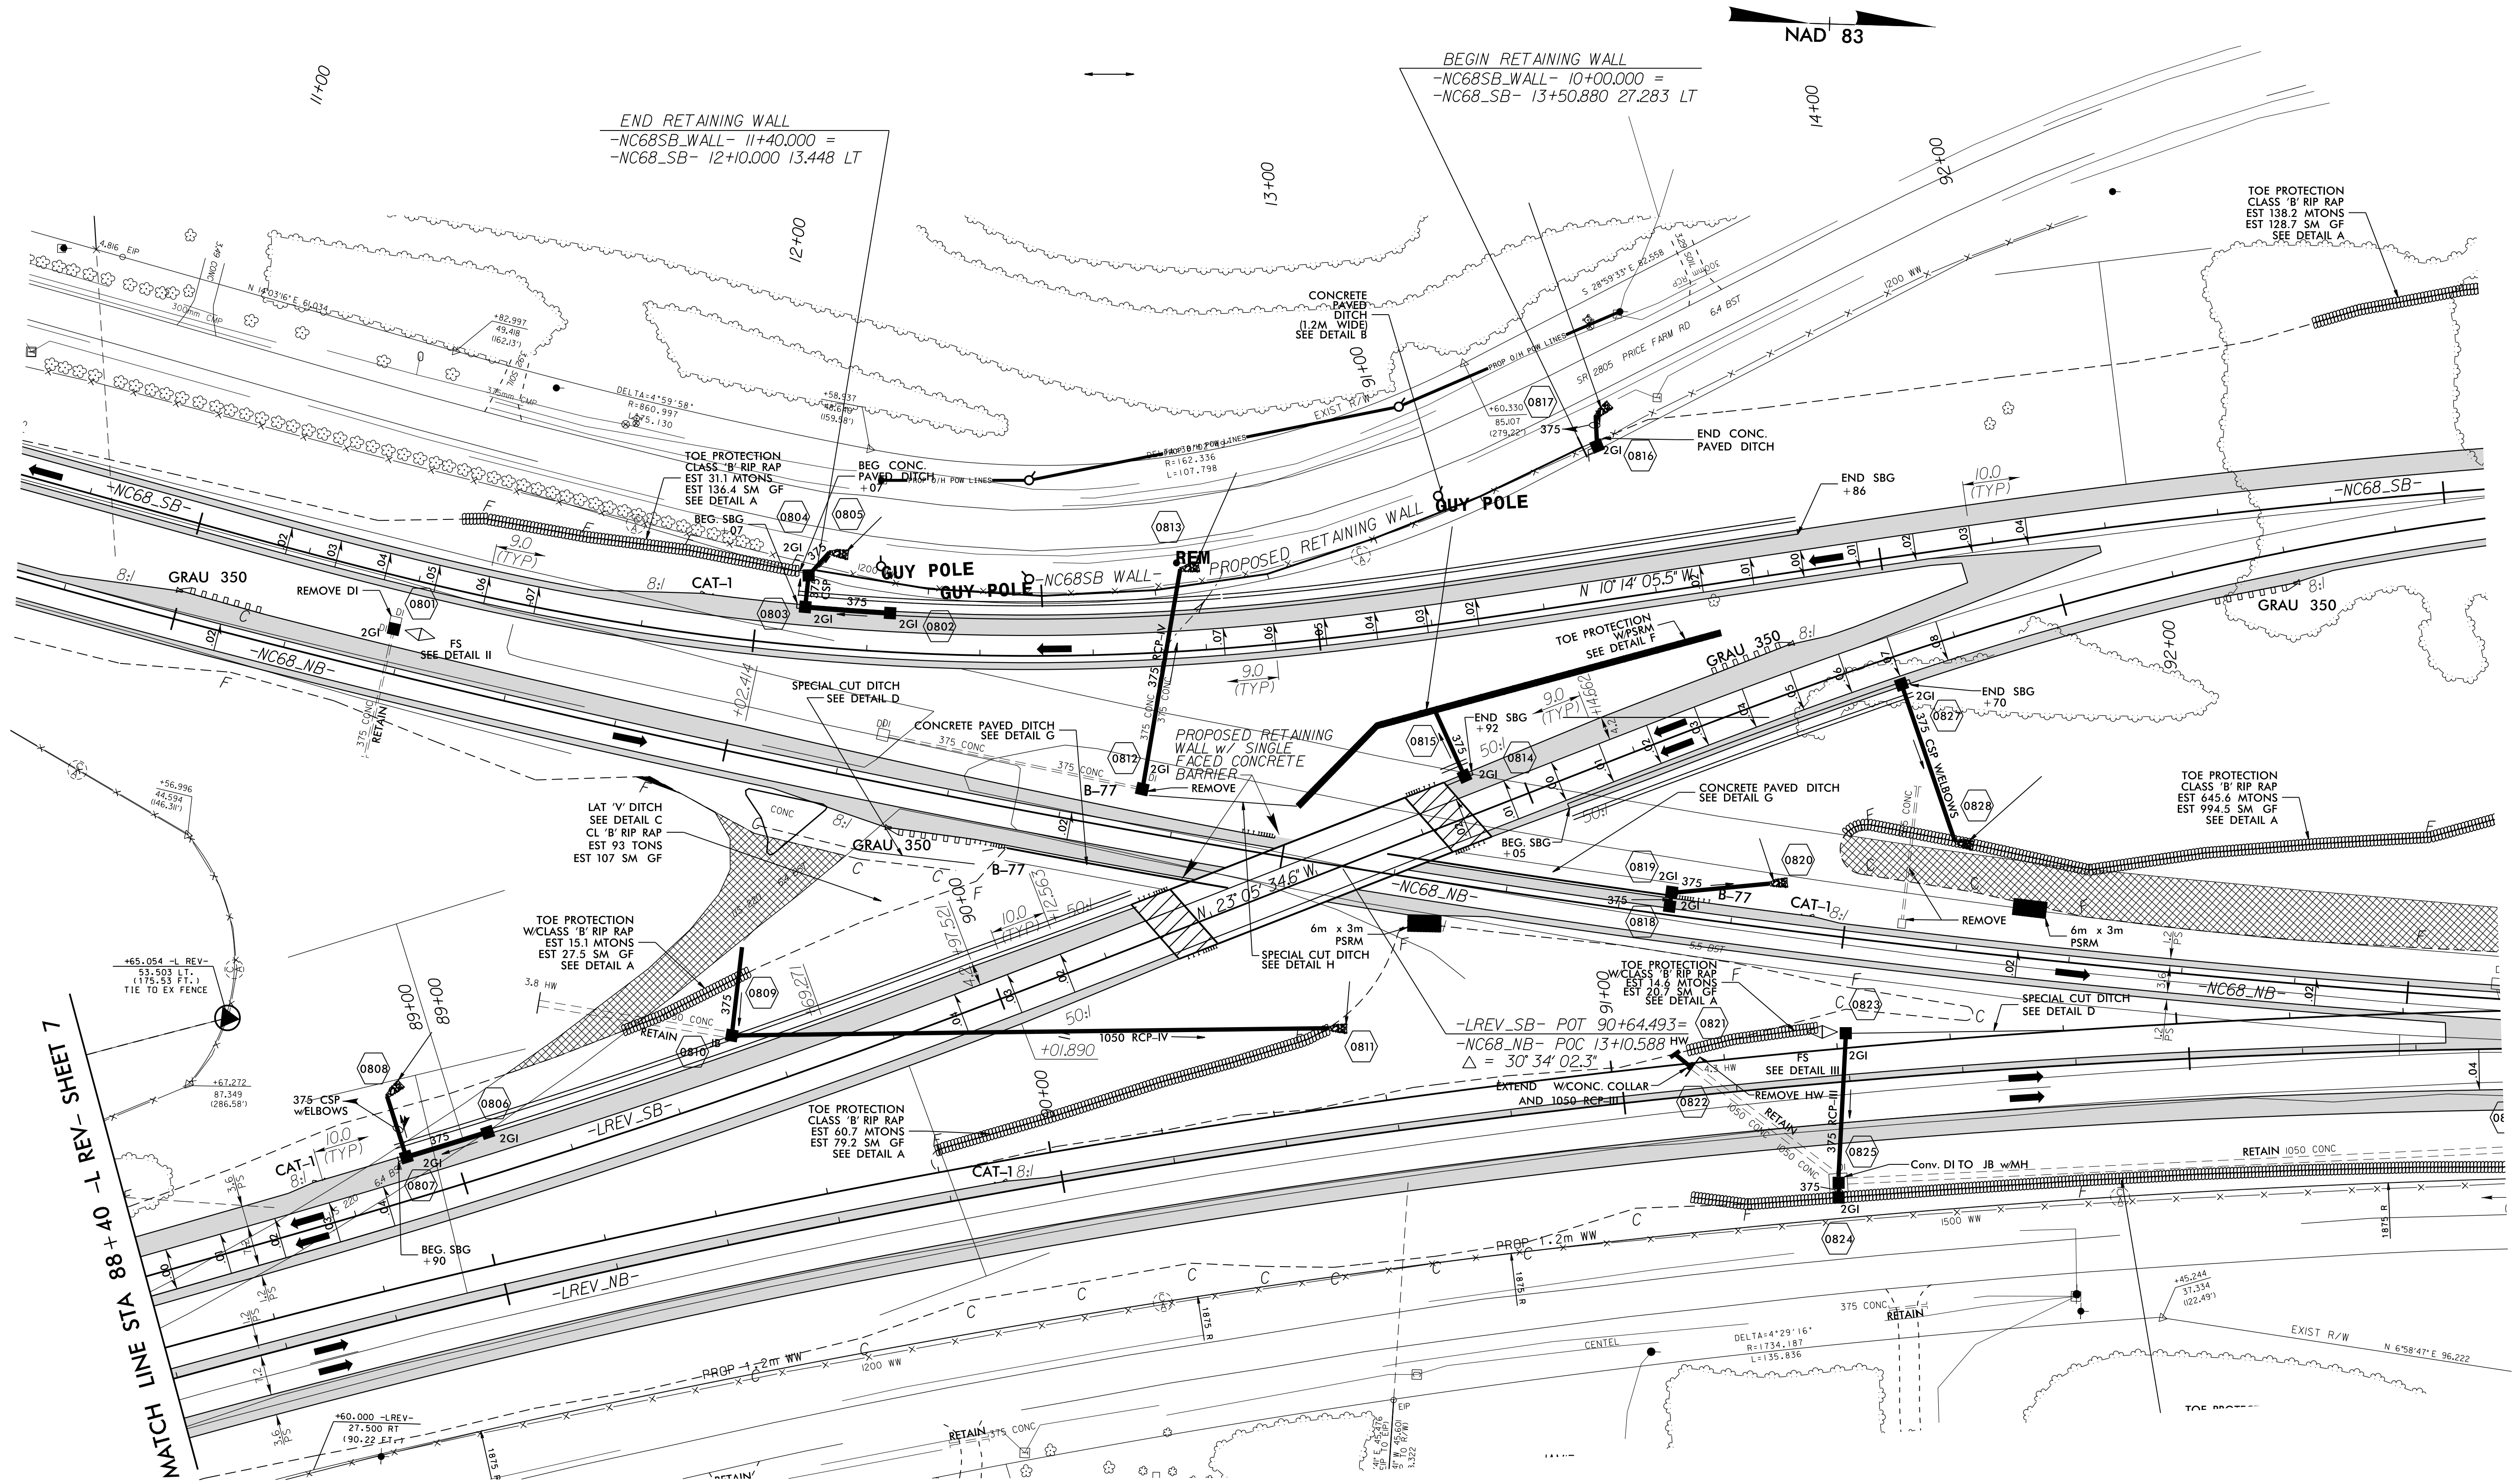

MATCH LINE STA 88+40 - L REV - SHEET 7