


UTILITIES BY OTHERS

NOTE:
 ALL PROPOSED UTILITY WORK SHOWN ON THIS SHEET WILL BE DONE BY OTHERS. NO PAYMENT WILL BE MADE TO THE CONTRACTOR FOR PROPOSED UTILITY WORK SHOWN ON THIS SHEET.

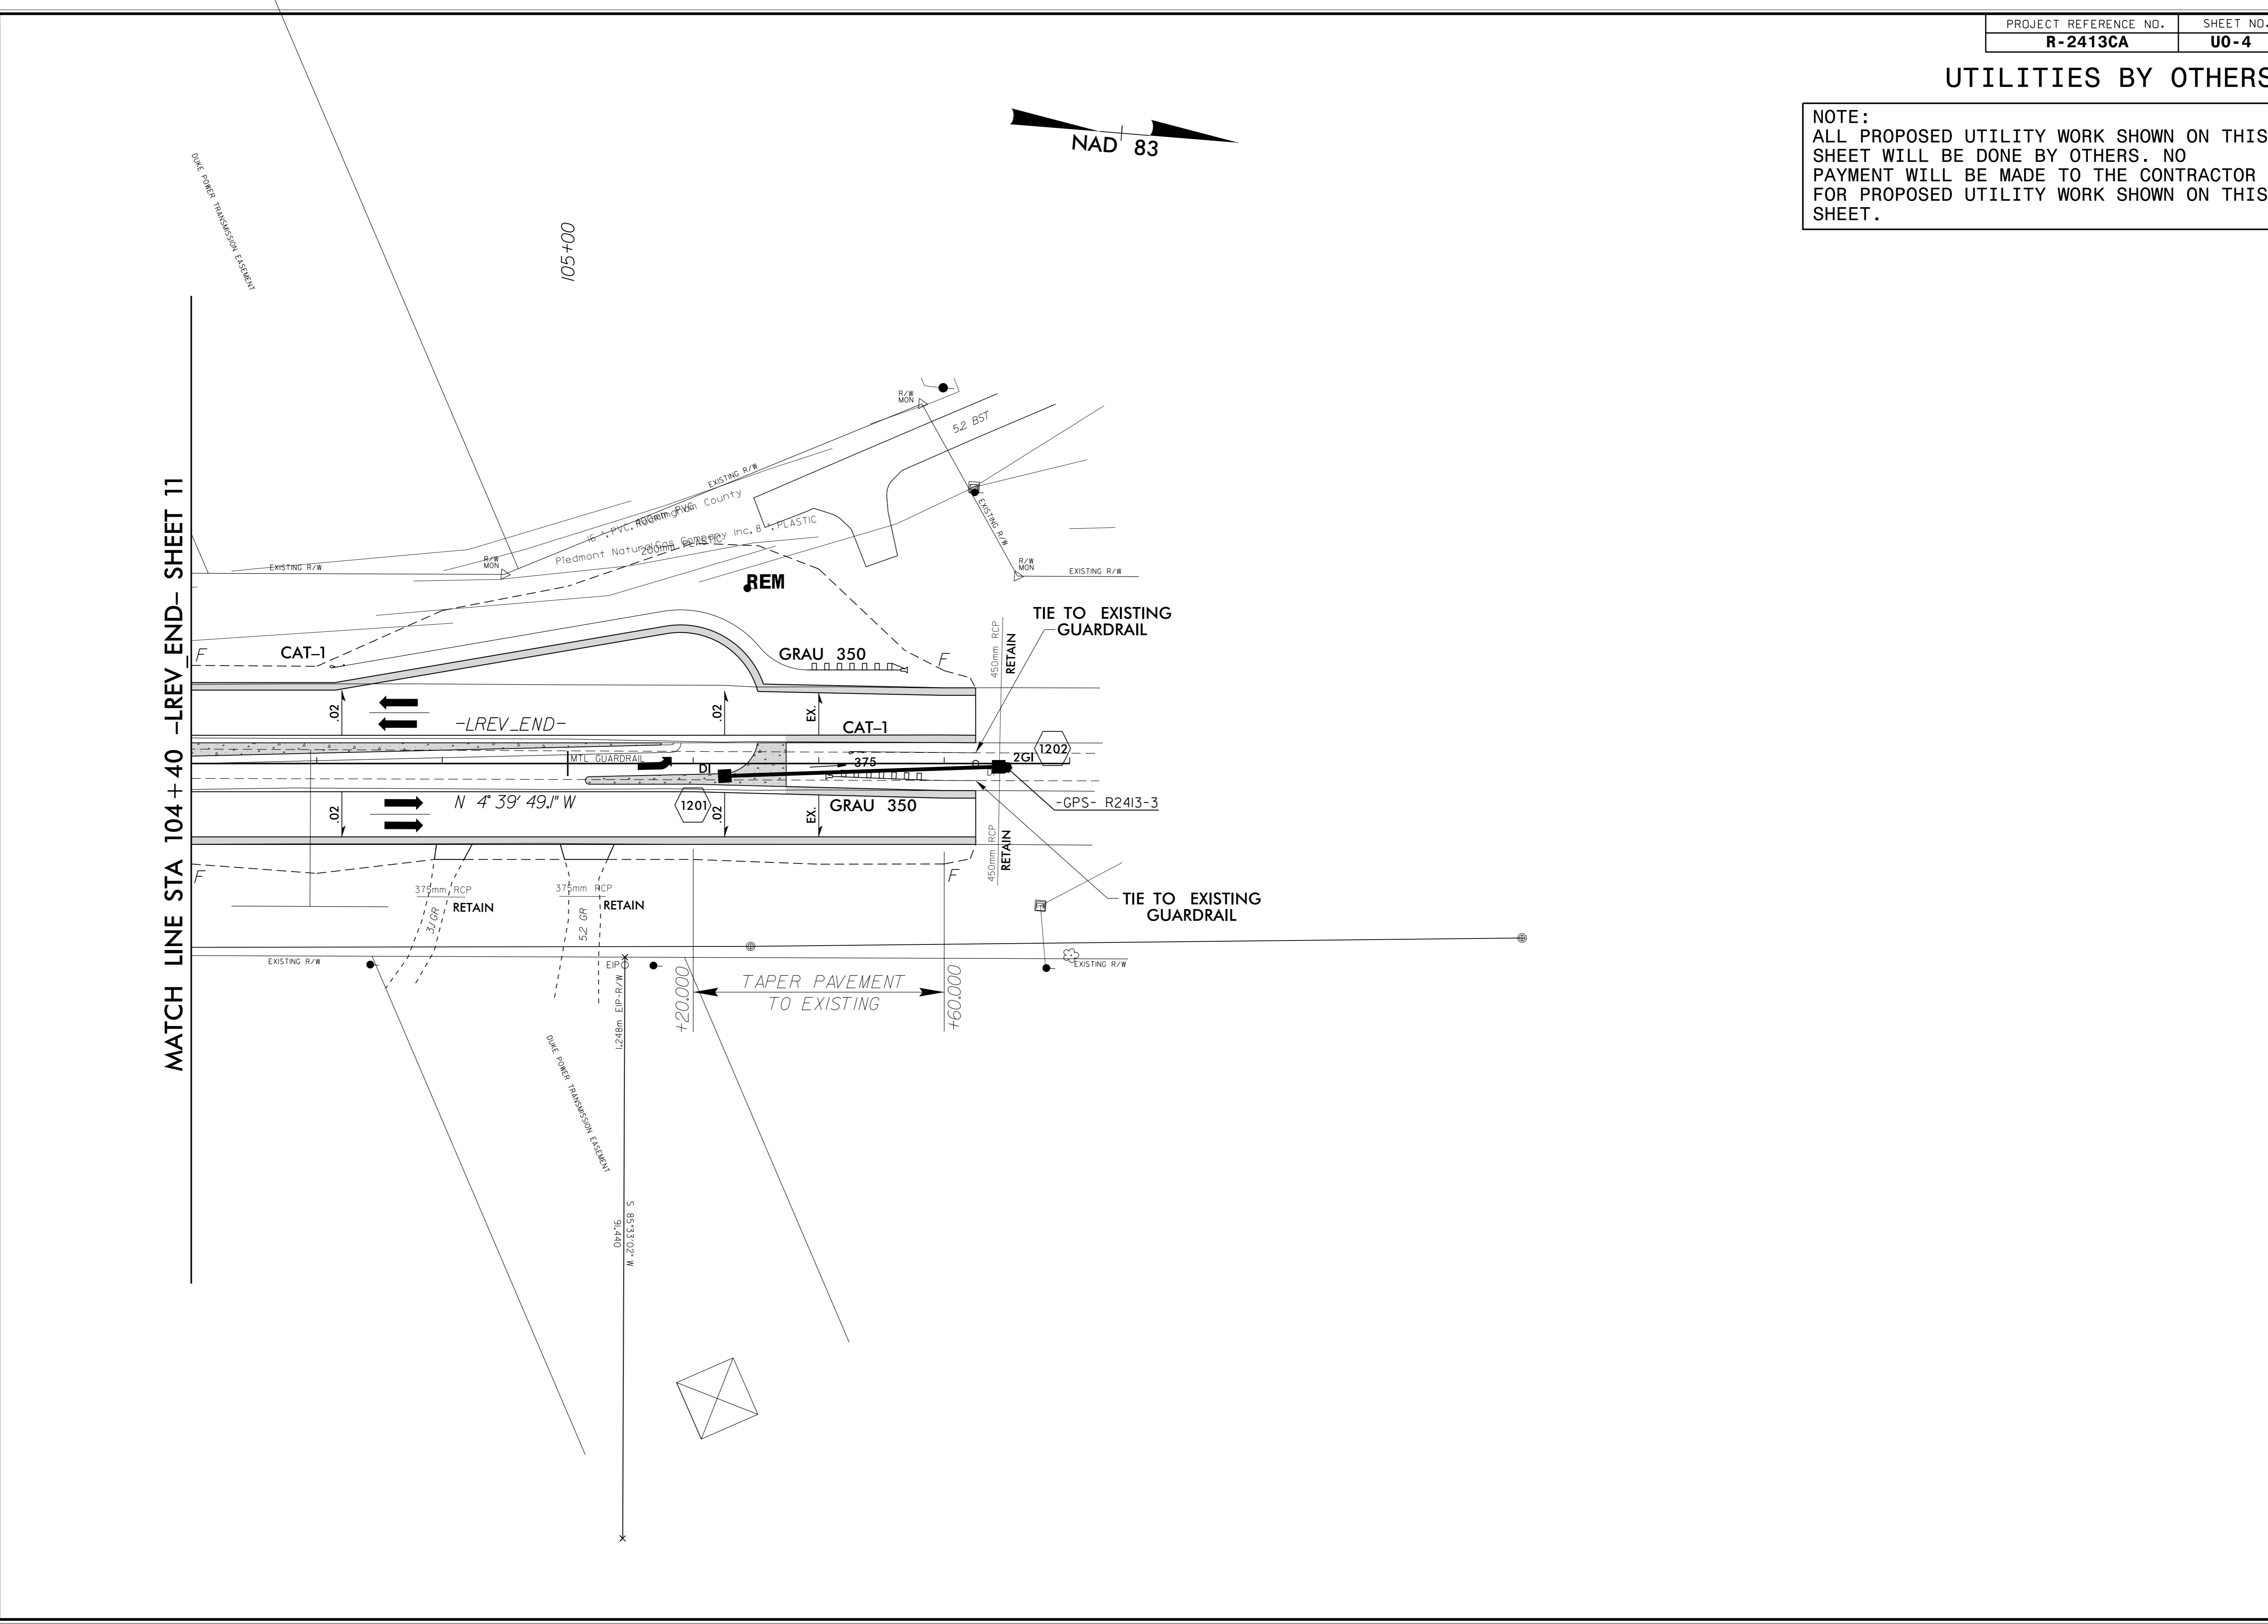

MATCH LINE STA 104 + 40 -LREV_END- SHEET 11



5/14/99
 13-MAR-2015 09:29
 C:\Users\jroberts\OneDrive\Documents\Projects\13-MAR-2015 09:29\Proj\13CA_Ut_12_U04_psh.dgn